


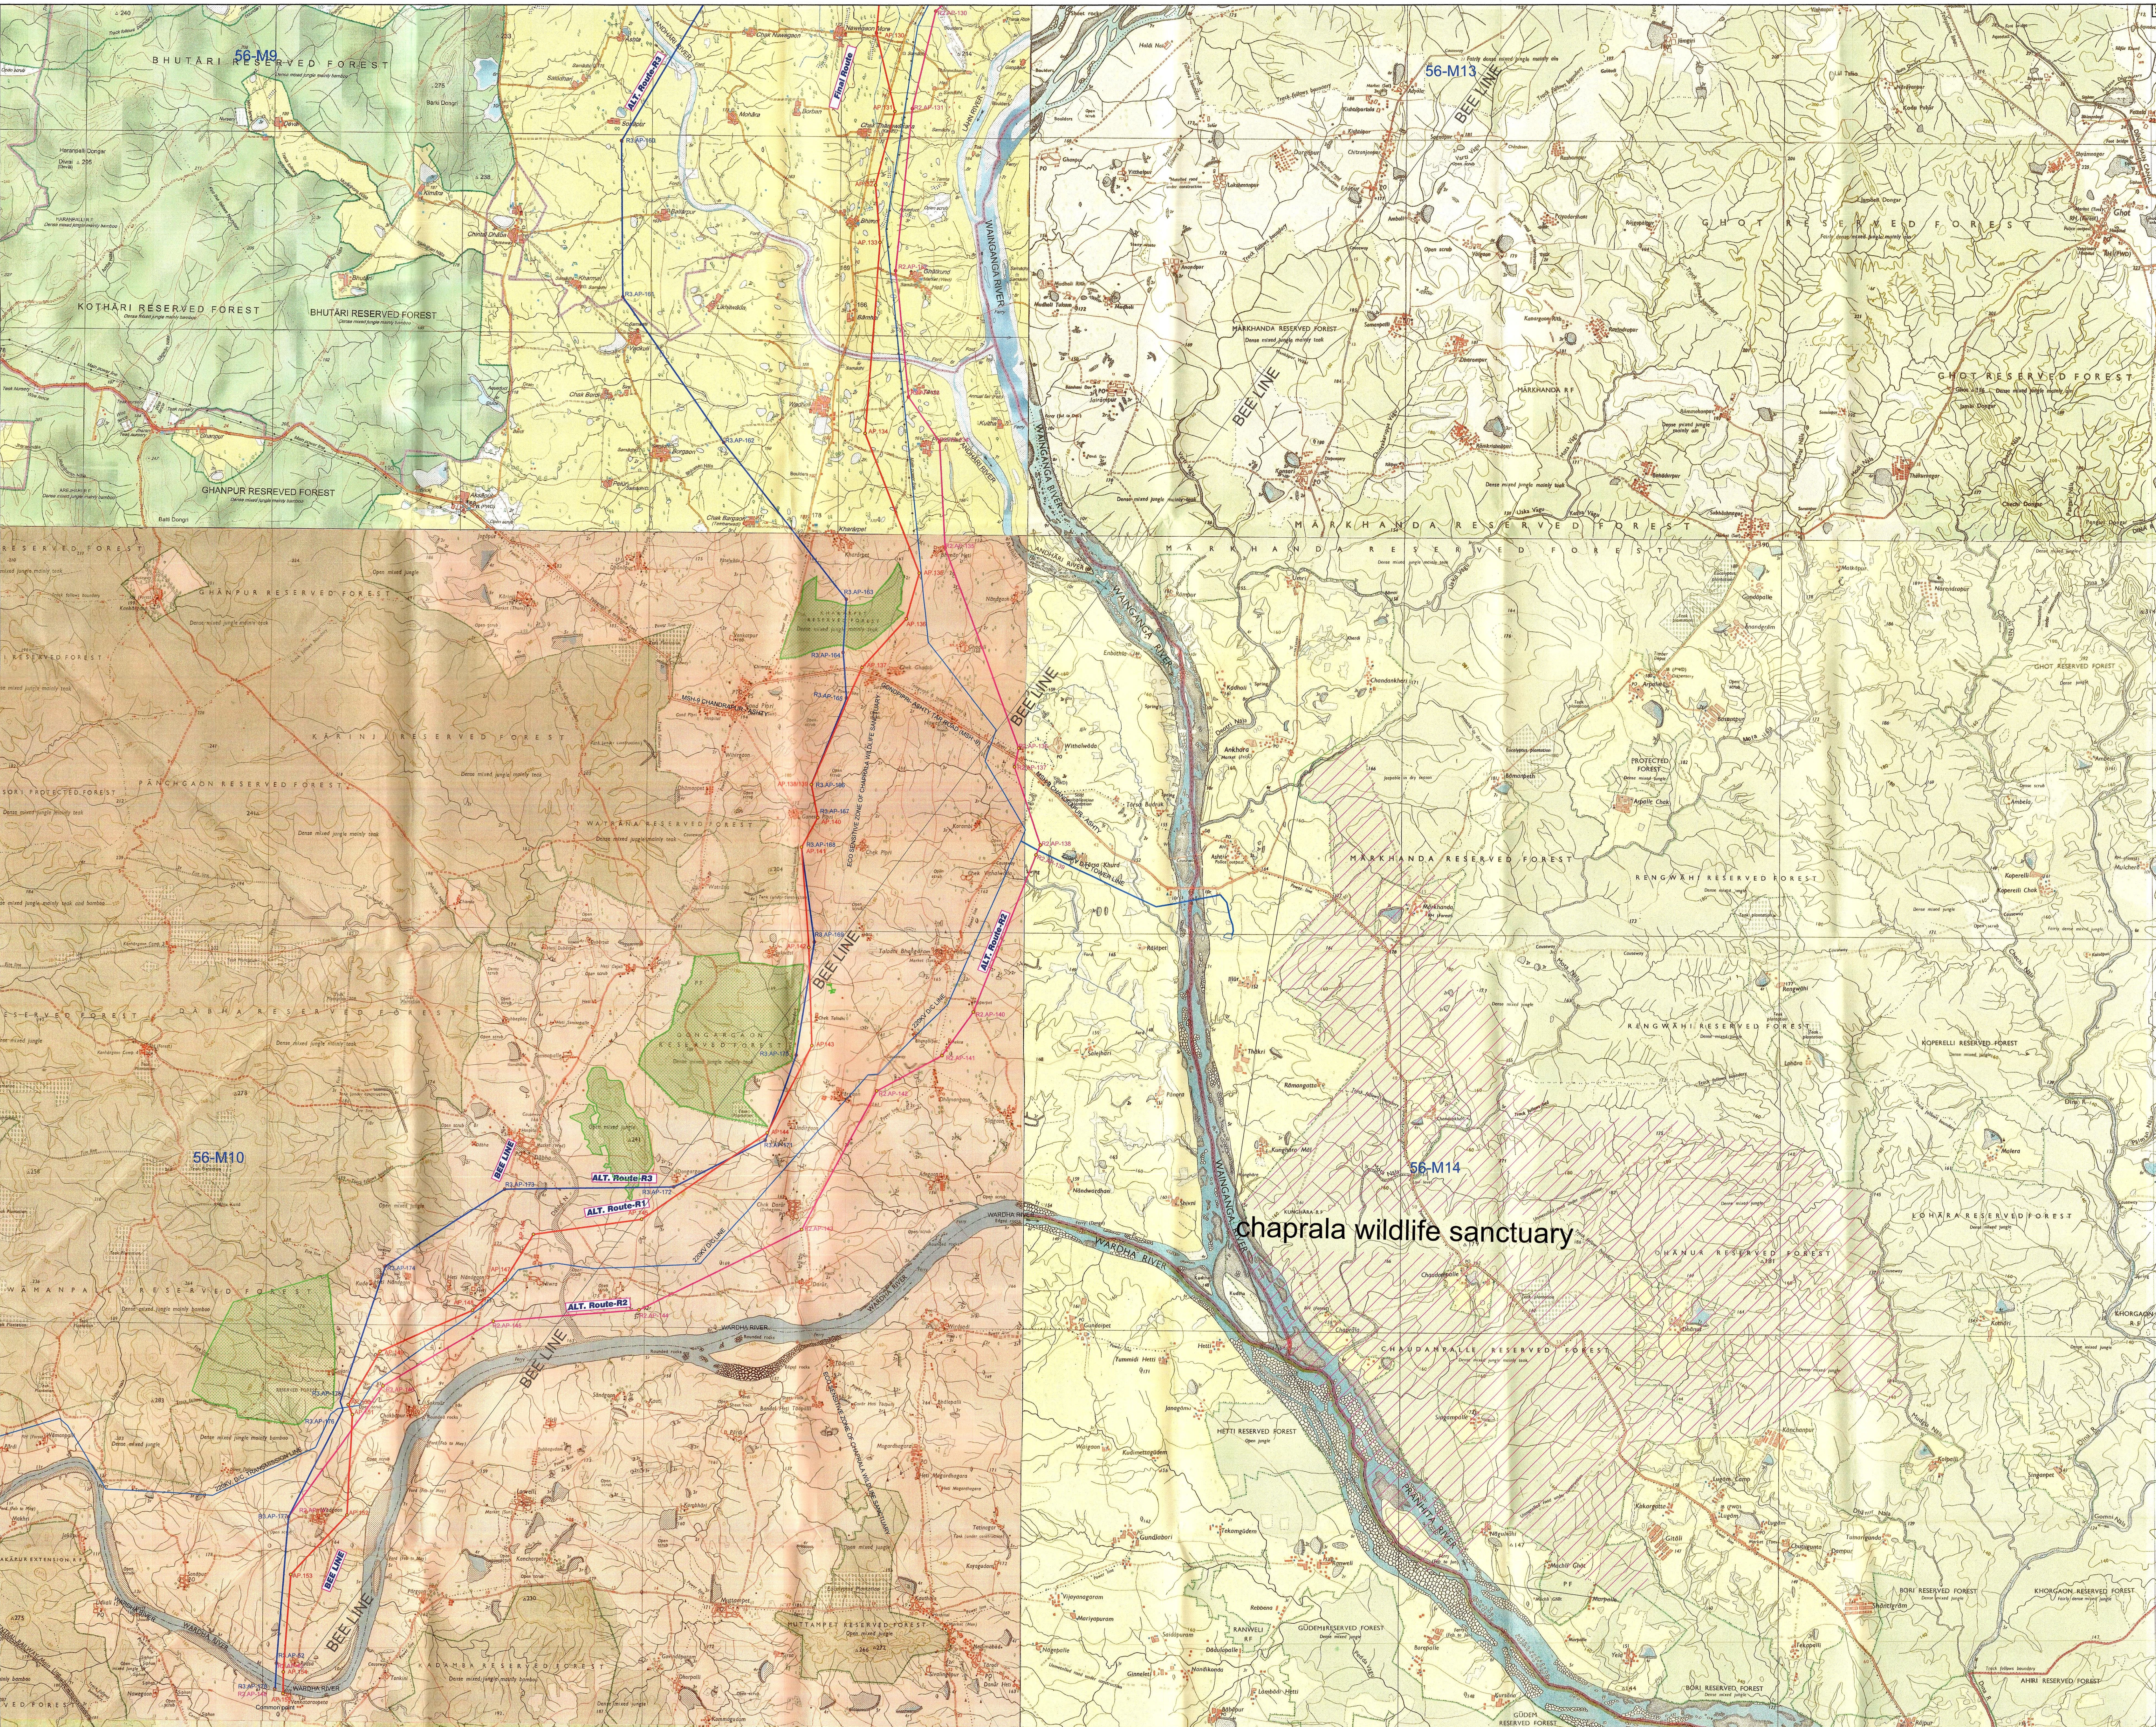

ROUTE MAP

800kV Raigarh (HVDC Station) - Pugalur (HVDC Station)
HVDC Transmission Line (Maharashtra Portion)

TOPO SHEET INDEX

56-M9	56-M10	56-M11	56-M12	56-M13	56-M14

LEGEND










CONVENTIONAL SYMBOLS

Express highway with toll, with bridge, with distance above

Road, marked according to importance

Road, double carriageway, according to importance

Unimproved road, Cart track, Path track with case, Foot path

Roadway with track or track, unimproved, Canal

Dam, masonry or rock filled, with/without, Wall

River dry with water channel, with island & rock, Tidal flow

Submerged river, Canal, Stream, Brook

Water level, natural, Tidal level, Spring, Tidal, permanent, dry

Embankment, road or rail, with broken ground

Railway, broad gauge, double, single with station, under construction

Railway, other gauge, double, single with station, under construction

Mixed line or tramway, Rly. Cutting with tunnel

Canal with lock, natural, with/without, Canal

Sand dunes (Wind-blown dunes) (Wind-blown dunes)

Town or Village, inhabited, marked, Post




















SL. No.	DESCRIPTION	ROUTE	Length(km.)
1	BEE LINE		171.532km
2	FINAL ROUTE - R1		209.787km
3	ALT. Route - R2		211.175km
4	ALT. Route - R3		225.751km
5	EXST. HV Transmission Lines		
6	PROPOSED RLY LINE		

DRAWN BY / DATE
TATA Projects Ltd.

SUBMITTED BY / DATE
TATA Projects Ltd.

CHECKED BY / DATE
PGCIL

RECOMMENDED BY / DATE
PGCIL

APPROVED BY / DATE
PGCIL

TITLE
ROUTE ALIGNMENT MAP WITH THREE ALTERNATIVE ROUTES

OWNER
POWER GRID CORPORATION OF INDIA LIMITED

PROJECT
800kV HVDC RAIGARH - PUGALUR TRANSMISSION LINE (PART - III)

EXECUTING AGENCY
TATA PROJECTS LIMITED

SCALE
1:50,000

DRAWING NO.
PGCIL/PLR-P/2017/BMP-04

SCALE
1:50,000

SHEET NO.
04 of 04

REV.
R0

Arun Kumar / अरुण कुमार
DGM
Powergrid
Bramhapur

राजेश कुमार
असिस्टेंट
डिवीजनाल फॉरेस्ट ऑफिसर
चन्द्रपुर

राजेश कुमार
असिस्टेंट
डिवीजनाल फॉरेस्ट ऑफिसर
चन्द्रपुर