



EXISTING FIRST FLOOR PLAN.

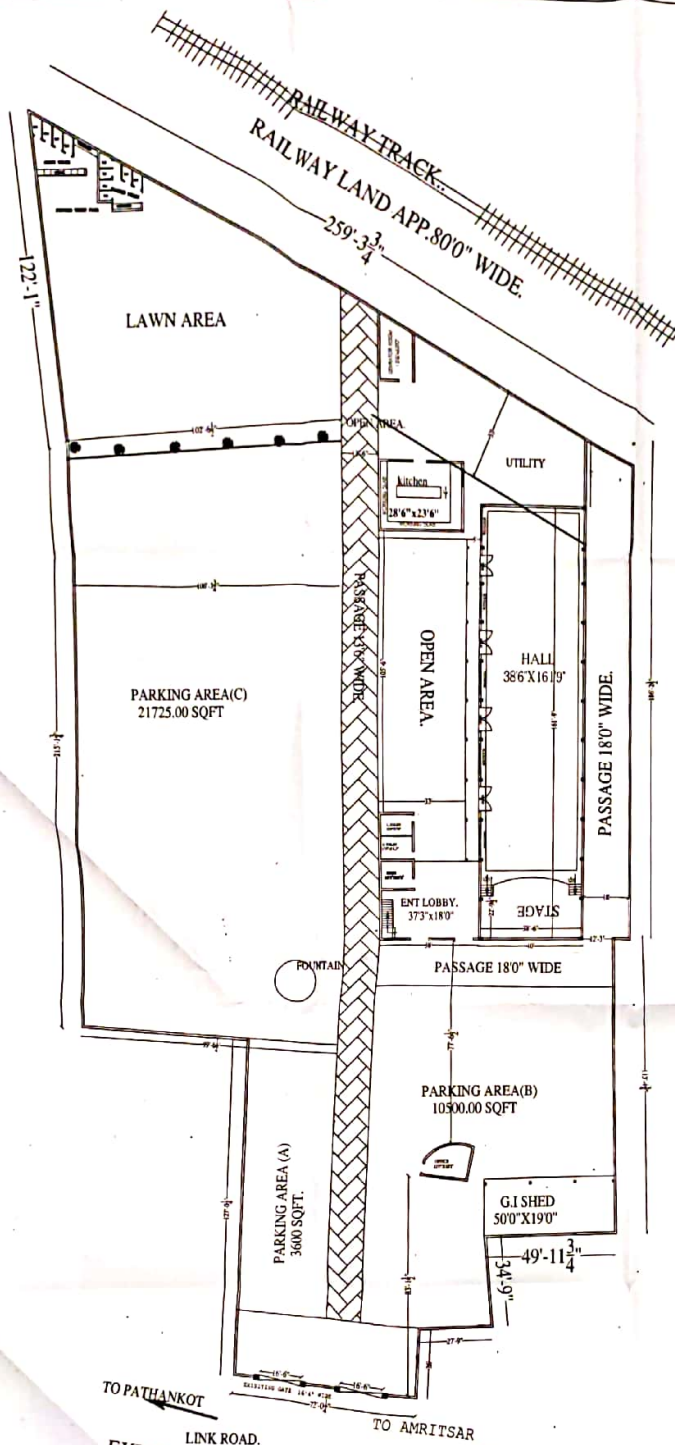

**EXISTING GROUND & FIRST FLOOR
PLAN FOR THE BUILDING OF
(MARRIAGE PALCE)
M/S KAMAL WHITE HOUSE.
BELONGING TO SH. SUKHBIR SINGH.
& SMT. KAMAL JEET KAUR.
SITUATED AT VILL. PHANGAARIAN
(JAKHOLAHRI) PATHANKOT.**

FOR OFFICE USE ONLY.

Area of Approaches
Area of 2A = 2 X 6.00 X 9.00 = 108 SQM
Area of 2B = 2(1.2x5.00x5.00-2.3X7.07X0.49)
= 20.38 SQM
TOTAL 108 + 20.38 = 128.38 SQM
= 0.0129 HA

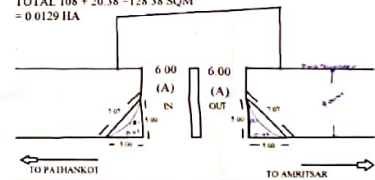

AREA STATEMENT.

1. TOTAL PLOT AREA . 71400.00 SQFT.
221.91 MARLAS.
2. EXISTING GROUND FLOOR COV AREA.
(10070 SQFT.)
3. EXISTING FIRST FLOOR COV AREA
(755.00 SQFT)
4. TOTAL COV AREA G FLOOR & F FLOOR.
(10825.00 SQFT)
5. PARKING AREA --- 35,825.00 SQFT
(131.70 MARLAS)
6. OPEN AREA, LAWN, PASSAGE ETC.
25,505.00 SQFT

PROJECT MARRIAGE PALCE

OWNER
SH. SUKHBIR SINGH & KAMALJEET KAUR

ARCHITECT
SARAN KUMAR

DESIGNED BY
M/S UNIQUE ASSOCIATES
ARCHITECT, LANDSCAPE, VALUER & INTERIOR
DESIGNER,
5 C D (109) GOLDEN SAIL PLAZA
COMPLEX DALHOUSIE ROAD PATHANKOT
CALL AT NOS
09780442234 01865080504
EMAIL: swaranumal109@gmail.com

