

PROPERTY ID. - 131C4U3, PPID.- J131C0004U0003A

FOREST AREA :-

$$\text{AREA 'A' X2} = 2(7.50 \times 16.00)$$

$$= 2 \times 120$$

= 240.00 SQM

$$\text{AREA 'B' X 2} = 2[(1/2 \times 3.00 \times 1.50) - (d)]$$

$$= 2[(2.25) - (\frac{4}{3}ah)]$$

$$= 2[(2.25) - (\frac{4}{3} \times 1.68 \times 0.34)]$$

$$= 2(2.25 - 0.76)$$

$$= 2.98 \text{ SQM}$$

TOTAL AREA (A+B) = 240.00 + 2.98

$$= 242.98 \text{ SQM}$$

$$= \underline{0.0242 \text{ Ha.}}$$

NON FOREST AREA = 400.00 SQM
= 0.04Ha.

SCALE:- AS SHOWN

DRAWN BY:-

DATED:- 28.10.2021

DRG. NO.-

Y/FD/IOCL/NH/FOREST



M/S REAL BUILDER & DESIGNER

NAER PVR CINEMA,


OPP, NATHU SWEETS

G.T. ROAD PANIPAT (HR)

MOB. NO. 9896098555, 9215698555

MAIL ID : parveen5113@yahoo.com

GATEWAY JOURNAL
Divisional Retail Head
Indian Oil Corporation Ltd.
Panaji Office

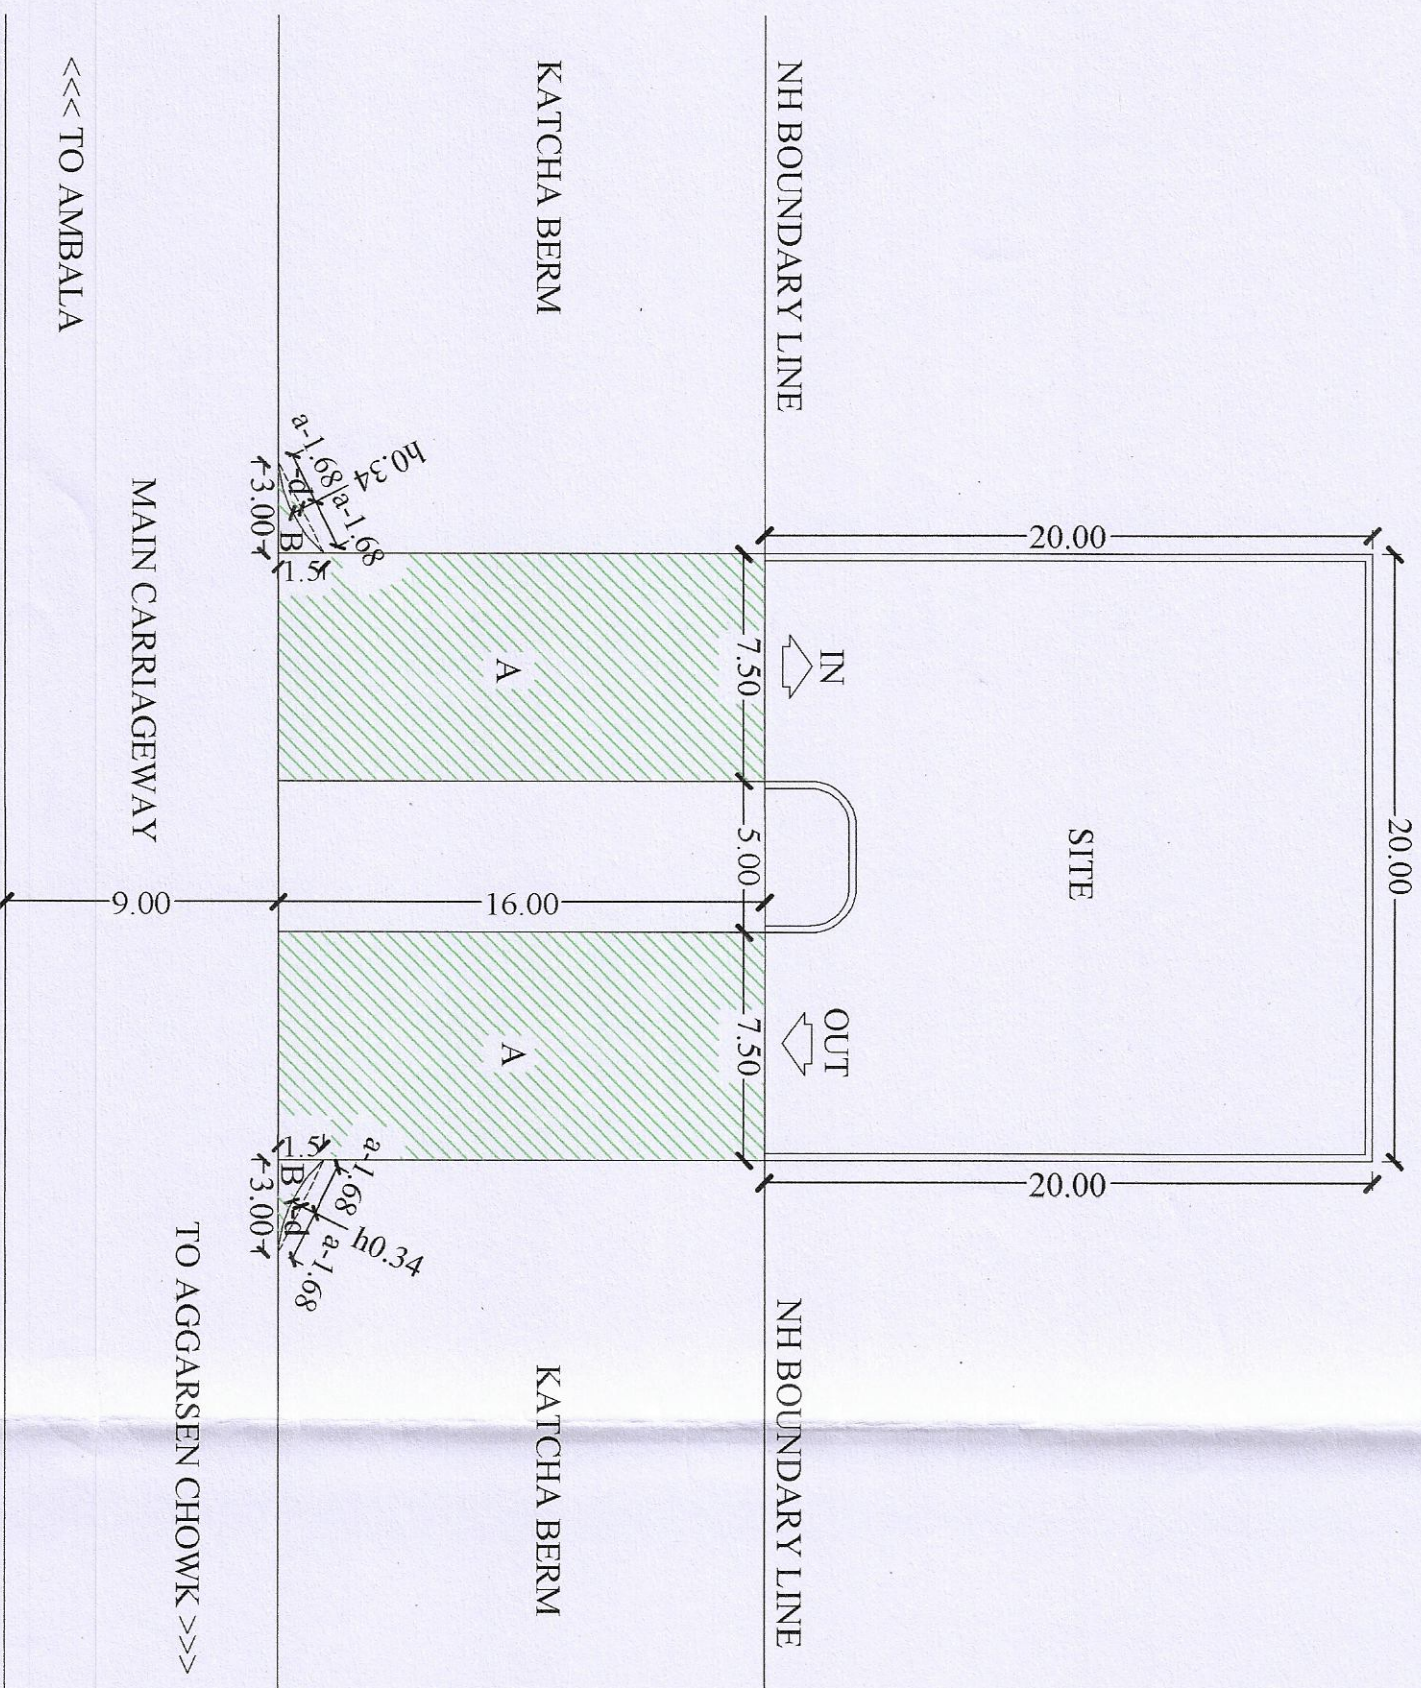

LAYOUT PLAN