

PLAN SHOWING THE FOREST LAND IN FRONT OF M/S S.K AGRO FOOD INDUSTRIES, SITUATED AT BADBAR TO LONGOWAL ROAD, KM STONE NO.1 TO 2 NO. L.H.S, RAKBA VILL. BADBAR, DISTT. SANGRUR.

TOTAL LAND AREA = 14 KANAL 9 MARLE.

FOREST AREA OF APPROACHES :-

AREA OF A = $7m \times 2m$ = 14 SQM.


AREA OF 2B =

$(2 \times \frac{1}{2} \times 2 \times 2) - 2 \times \frac{1}{2} \times 2.83 \times .08 = 3.84$ SQM.

A+B = 14 M + 3.84 M = 17.84 SQM.

TOTAL AREA = 17.84 SQM.

= OR = 0.00179 HACTARE

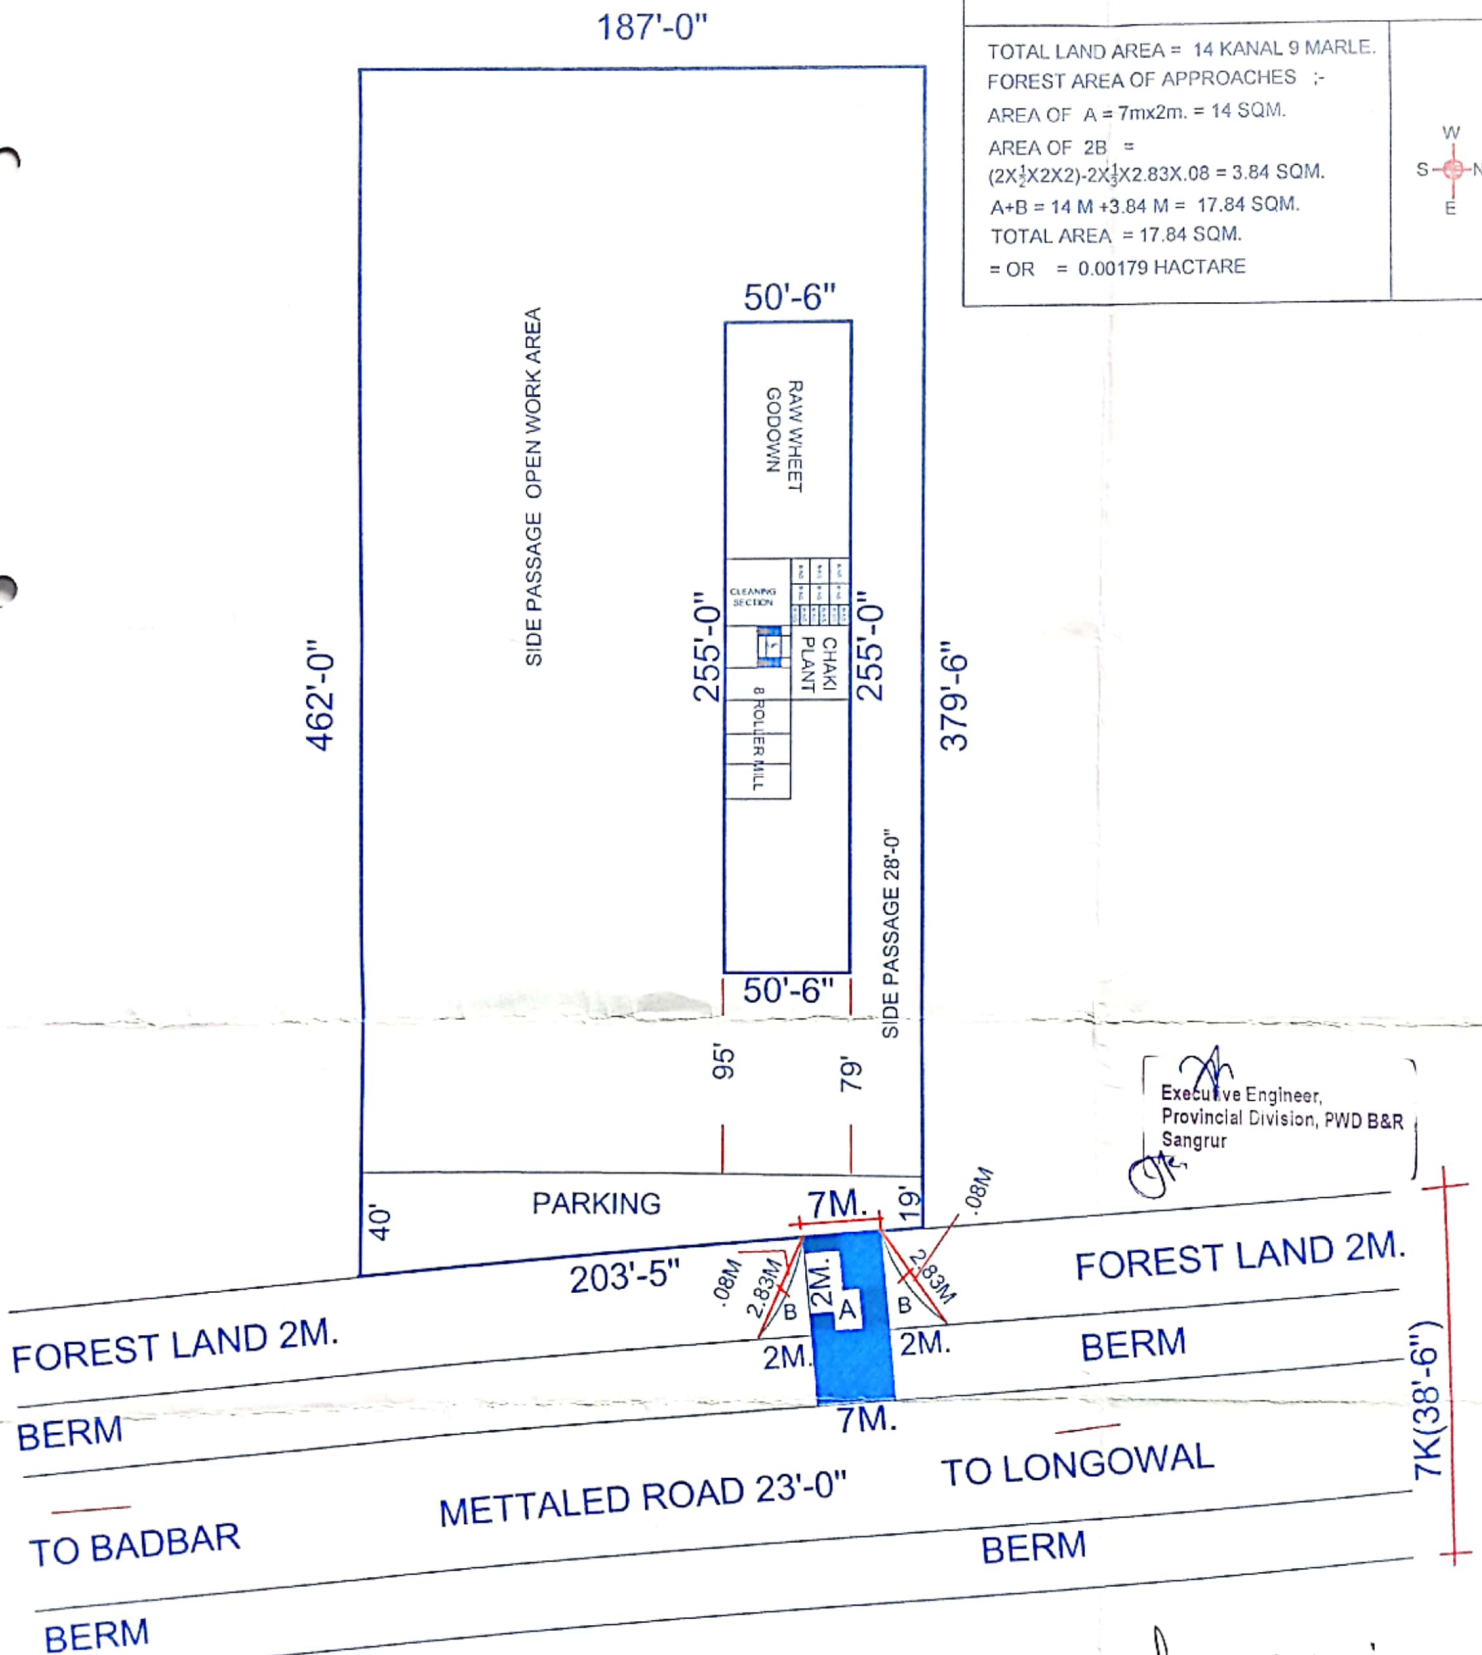

Executive Engineer,
Provincial Division, PWD B&R
Sangrur

This Plan is Made on my
Instructions & it is Correct

Owner

Er. Pardeep K. Sharma
Designer, B.C. Civil, Planner,
Regd. No.171, AME M.C. Sangrur