


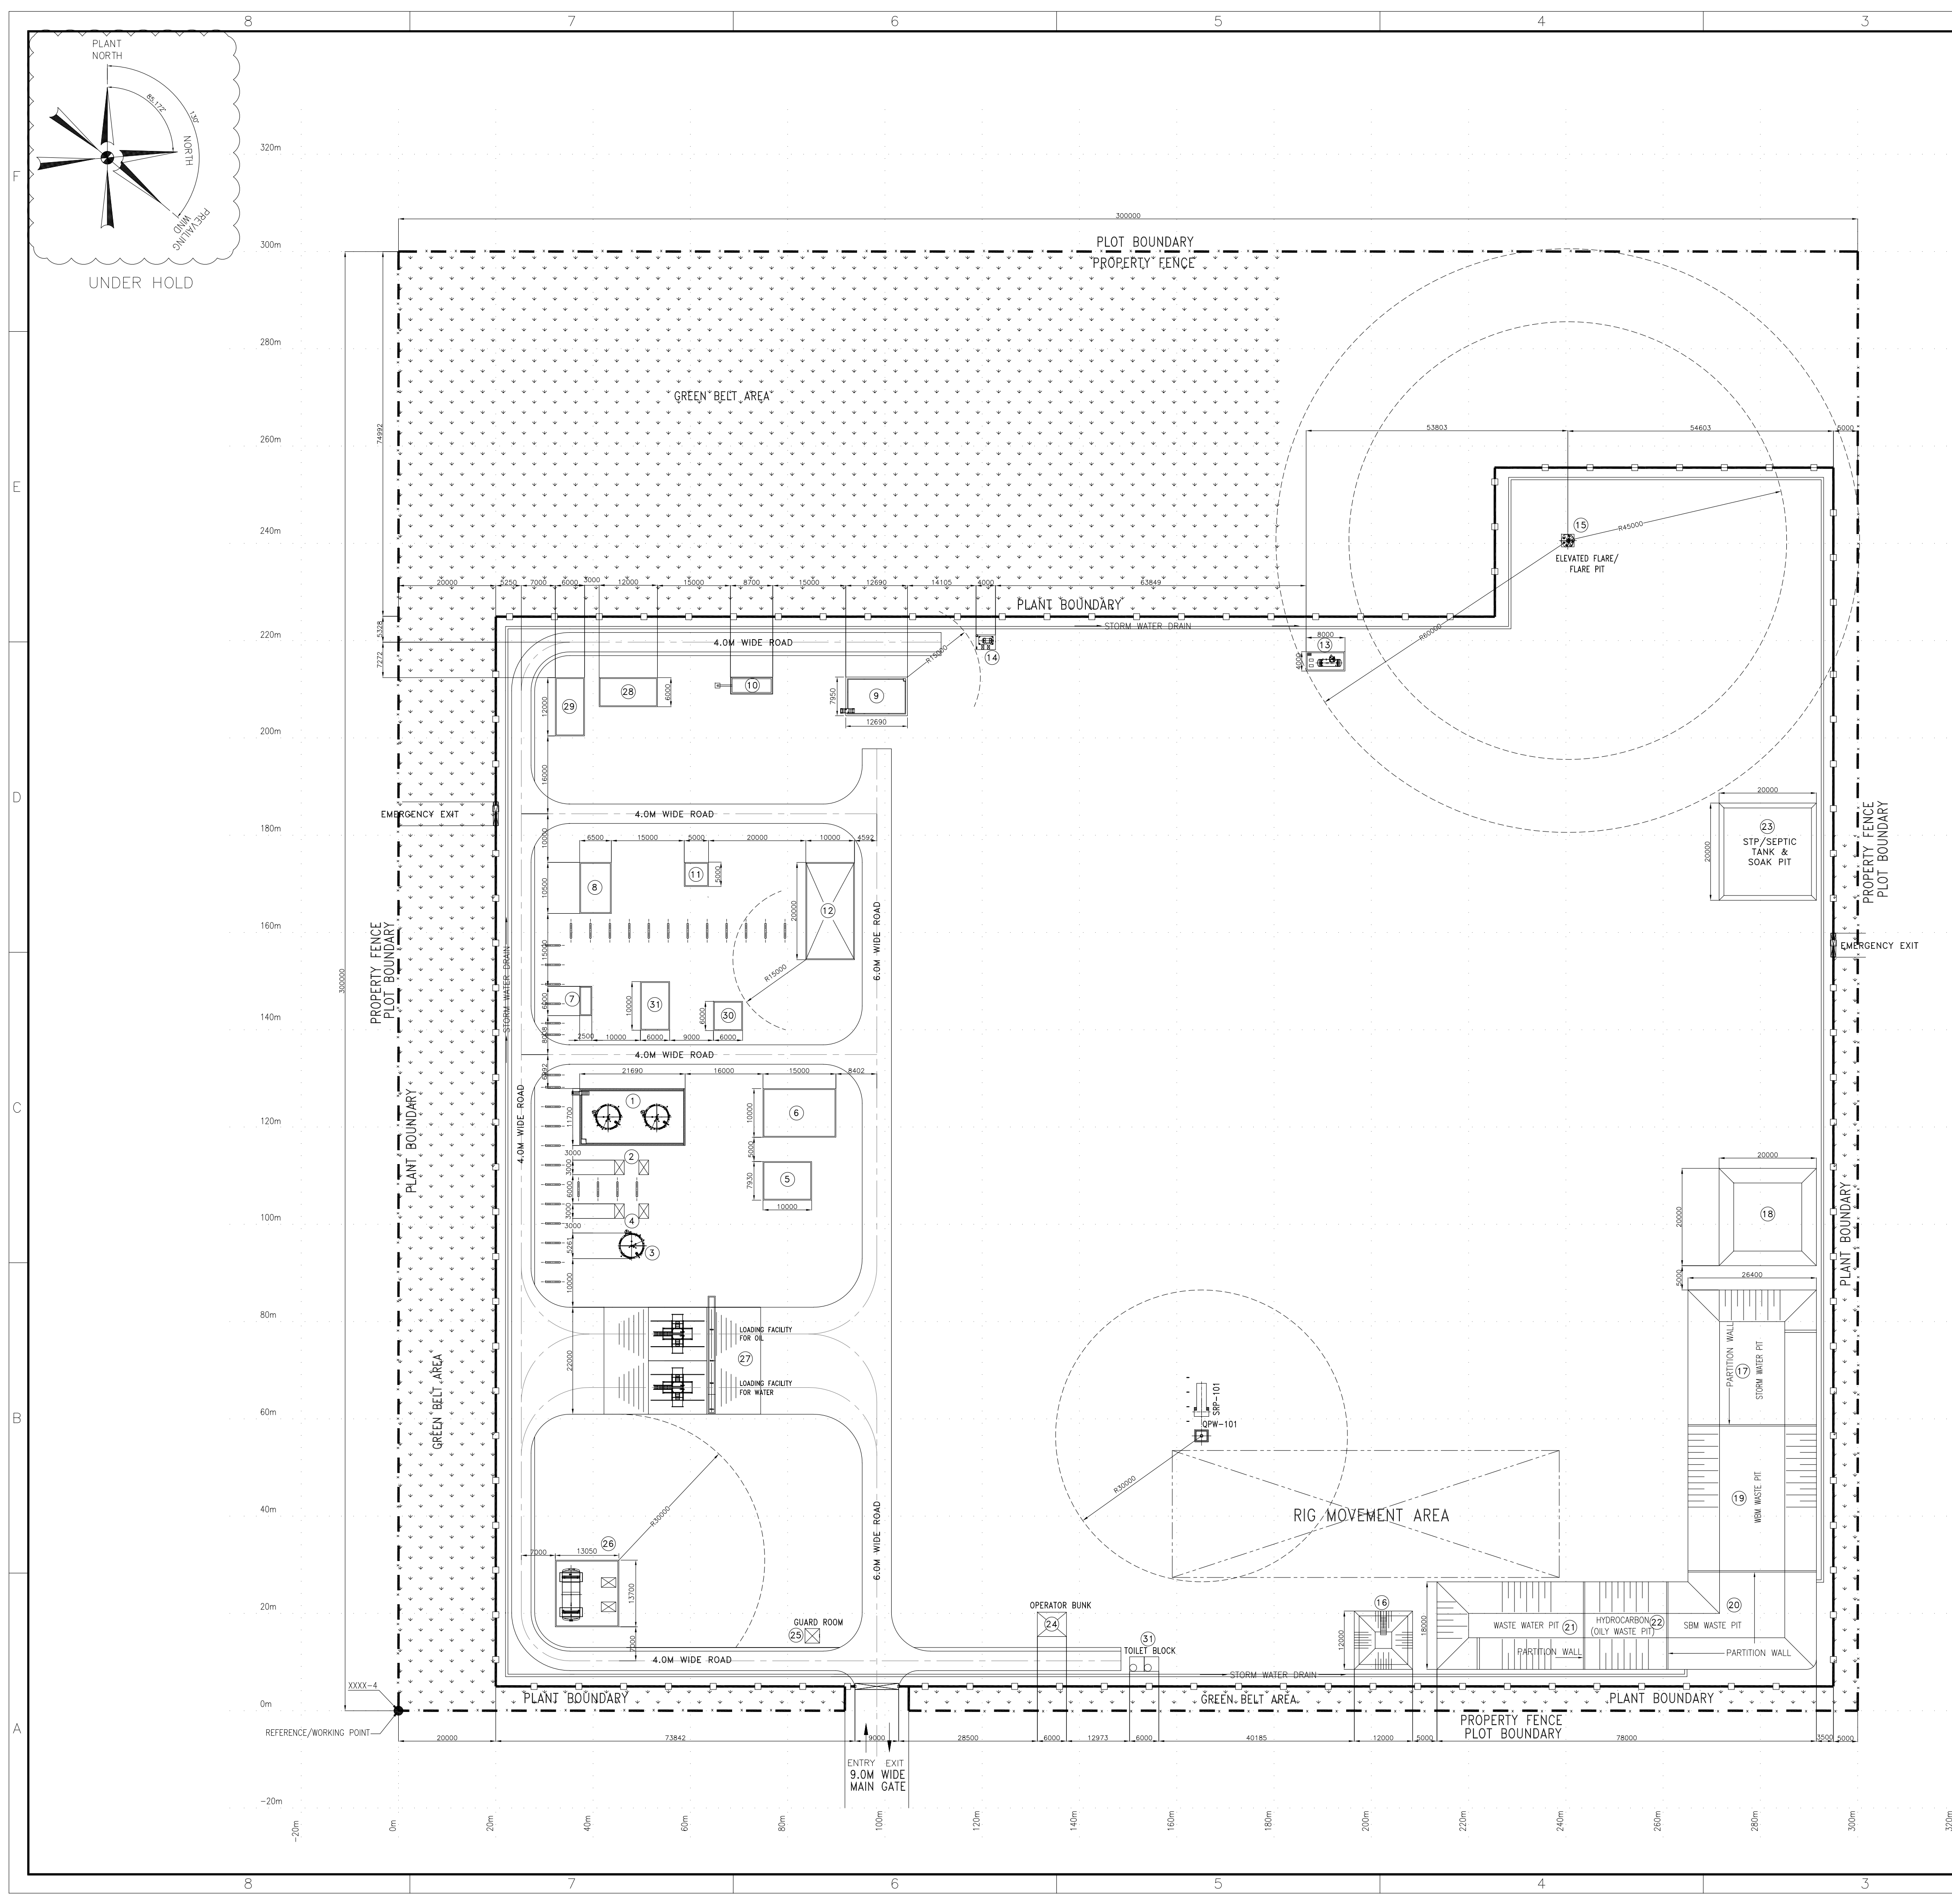

REFERENCE DRAWINGS

SLNO	DRAWING NO.	REV.	DESCRIPTION
1.	—	—	—

EQUIPMENT LIST:

SL. NO.	EQUIPMENT DESCRIPTION	QTY.	DIMENSIONS (M)	REMARK
1	OIL STORAGE TANK	2	5.2 Dia	—
2	OIL TRANSFER PUMPS	2	—	—
3	WATER STORAGE TANK	1	5.2 Dia	—
4	WATER TRANSFER PUMPS	2	—	—
5	INSTRUMENT AIR PACKAGE	1	10x7.93	—
6	CHEMICAL INJECTION PACKAGE	1	15x10	—
7	ELECTROSTATIC COALESCE SEPARATOR	1	6x2.5	—
8	HEATER TREATER SKID	1	10.5x6.5	—
9	DIESEL STORAGE TANK & PUMP	1	12.96x7.95	—
10	DIESEL GENERATOR	2	8.7x3.5	—
11	FUEL GAS SYSTEM	1	10x10	—
12	CEG PACKAGE	1	20x10	—
13	FLARE KO DRUM & PUMPS	1 + 2	8x4	—
14	CLOSED DRAIN SYSTEM & PUMPS	1 + 2	4x4	—
15	ELEVATED FLARE / FLARE PIT	1	2.6x2.6	—
16	FRESH WATER PIT	1	12x12	—
17	STORM WATER PIT	1	30x20	—
18	MUD PIT	1	20x20	—
19	NBM WASTE PIT	1	27.7x26.4	—
20	SBM WASTE PIT	1	29.7x26.4	—
21	WASTE WATER PIT	1	30x18	—
22	HYDROCARBON (OILY WASTE PIT)	1	18x16.5	—
23	STP/SEPTIC TANK & SOAK PIT	1	20x20	—
24	OPERATOR ROOM	1	6x5	—
25	GUARD ROOM	1	3x3	—
26	FIRE FIGHTING FACILITY & FIRE PUMPS	1 + 2	13.7x13	—
27	LOADING FACILITY AREA	1	—	—
28	SUB-STATION	1	12x6	—
29	CONTROL ROOM	1	6x6	—
30	WELL TEST SEPARATOR	1	6x6	—
31	PRODUCED WATER TREATMENT SKID	1	10x6	—
31	TOILET BLOCK	1	—	—

NOTES:

1) ALL DIMENSIONS ARE IN MILLIMETERS, CO-ORDINATES ARE IN METERS UNLESS OTHERWISE SPECIFIED.

2) ALL EQUIPMENT & PACKAGES SIZE AND LOCATION TO BE UNDER HOLD.

LEGEND:—

— · — · — · —

PROPERTY FENCE

— □ — □ —

PLANT BOUNDARY

— [Gate] —

GATE

— [Green Belt] —

GREEN BELT

TOTAL AREA =90000m²

QPU PLANT AREA =62620m²

GREEN BELT AREA =20455m²

A2	14.05.2019	ISSUED FOR INTERNAL REVIEW	PS	JCP	VKB
REV	DATE	DESCRIPTION	PRED BY	CHKD. BY	APPRD. BY
OWNER:			VEDANTA LIMITED		
PROJECT:			EXPLORATION & APPRAISAL		
DRAWING TITLE:			TYPICAL PLOT PLAN FOR WELLPAD WITH QUICK PRODUCTION UNIT (QPU)		
PROJECT NO.			SCALE		
DWG. NO.			SIZE		
XXXX			1:1300		
XXXX-XXXX-L-DWG-0001-01			A1		
			SHT.		
			REV		
			1 OF 1		
			A2		

