


# RAJENDRA NAGAR STATION

POINT ID	LAT			LONG		
	D	M	S	D	M	S
P37	28	40	39.9990	77	21	33.6050
P38	28	40	40.0180	77	21	33.9360
P39	28	40	39.9650	77	21	33.9390
P40	28	40	39.9470	77	21	33.6090

POINT ID	LAT			LONG		
	D	M	S	D	M	S
P33	28	40	39.7740	77	21	29.1690
P34	28	40	39.7810	77	21	29.3530
P35	28	40	39.7140	77	21	29.3580
P36	28	40	39.7040	77	21	29.1740

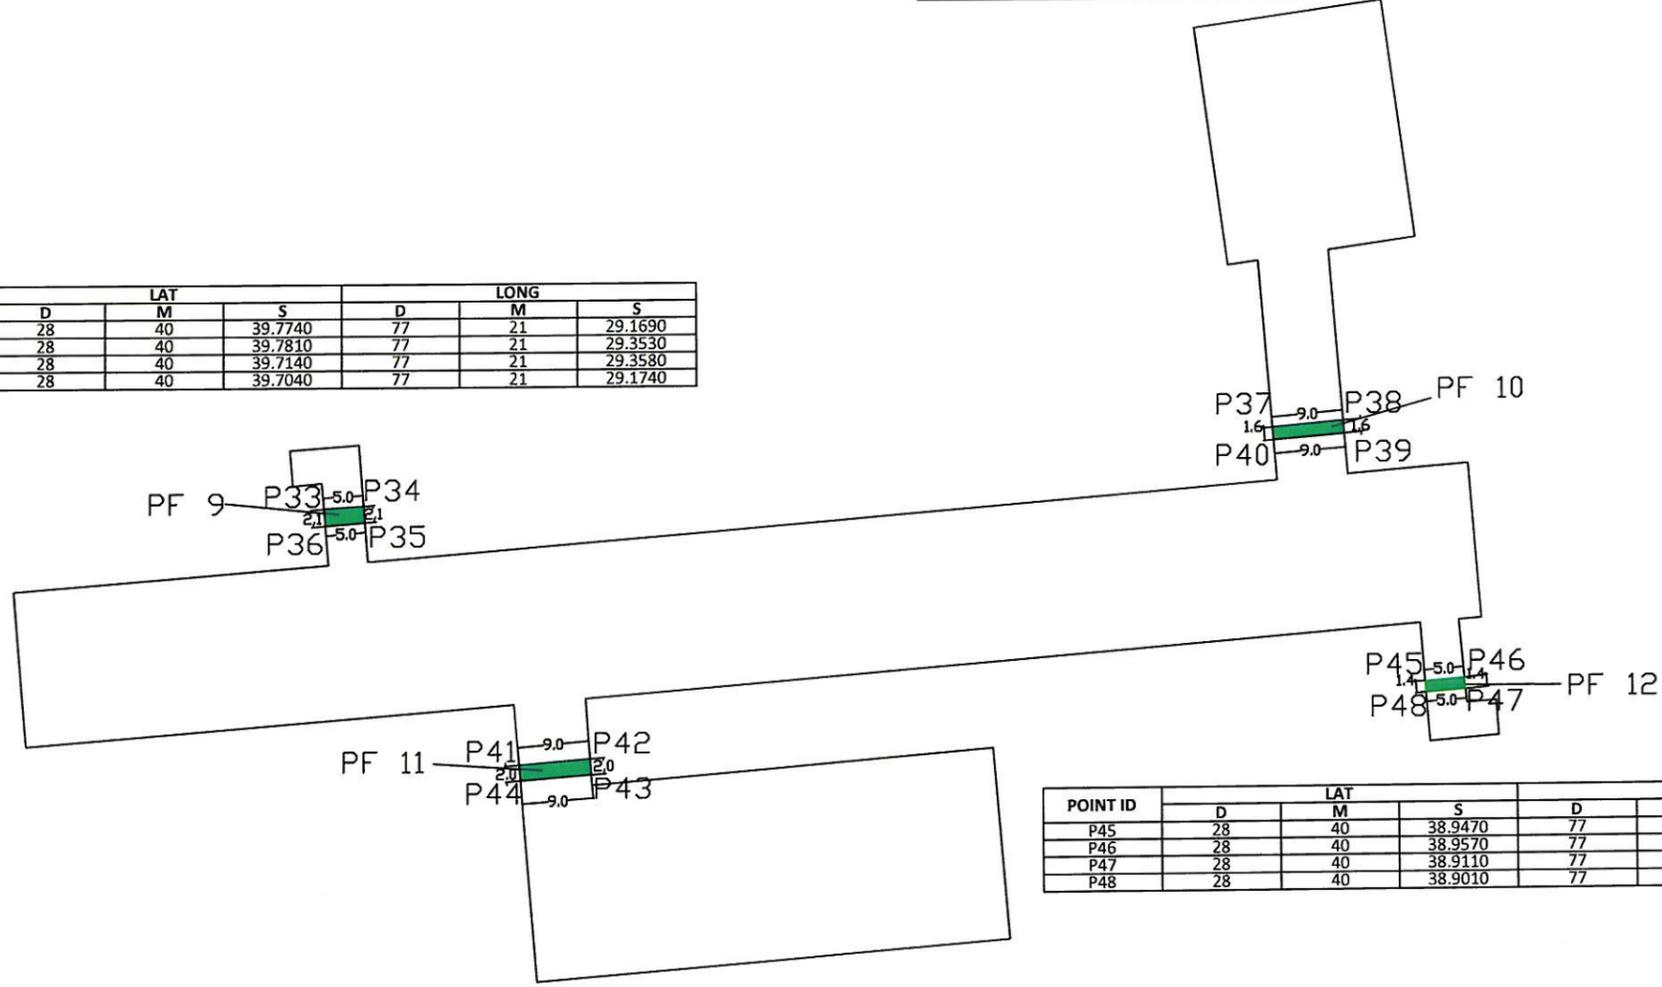

POINT ID	LAT			LONG		
	D	M	S	D	M	S
P45	28	40	38.9470	77	21	34.2850
P46	28	40	38.9570	77	21	34.4690
P47	28	40	38.9110	77	21	34.4720
P48	28	40	38.9010	77	21	34.2880

POINT ID	LAT			LONG		
	D	M	S	D	M	S
P41	28	40	38.7110	77	21	30.0550
P42	28	40	38.7300	77	21	30.3860
P43	28	40	38.6650	77	21	30.3900
P44	28	40	38.6470	77	21	30.0590

*Chandra*  
 चक्रेश जैन  
 अभियंता