


MOHAN NAGAR STATION

POINT ID	LAT			LONG		
	D	M	S	D	M	S
P65	28	40	43.2390	77	23	0.7460
P66	28	40	43.2210	77	23	1.0770
P67	28	40	43.1940	77	23	1.0760
P68	28	40	43.2110	77	23	0.7450

POINT ID	LAT			LONG		
	D	M	S	D	M	S
P69	28	40	43.0580	77	23	4.1530
P70	28	40	43.0480	77	23	4.3360
P71	28	40	43.0220	77	23	4.3340
P72	28	40	43.0340	77	23	4.1510

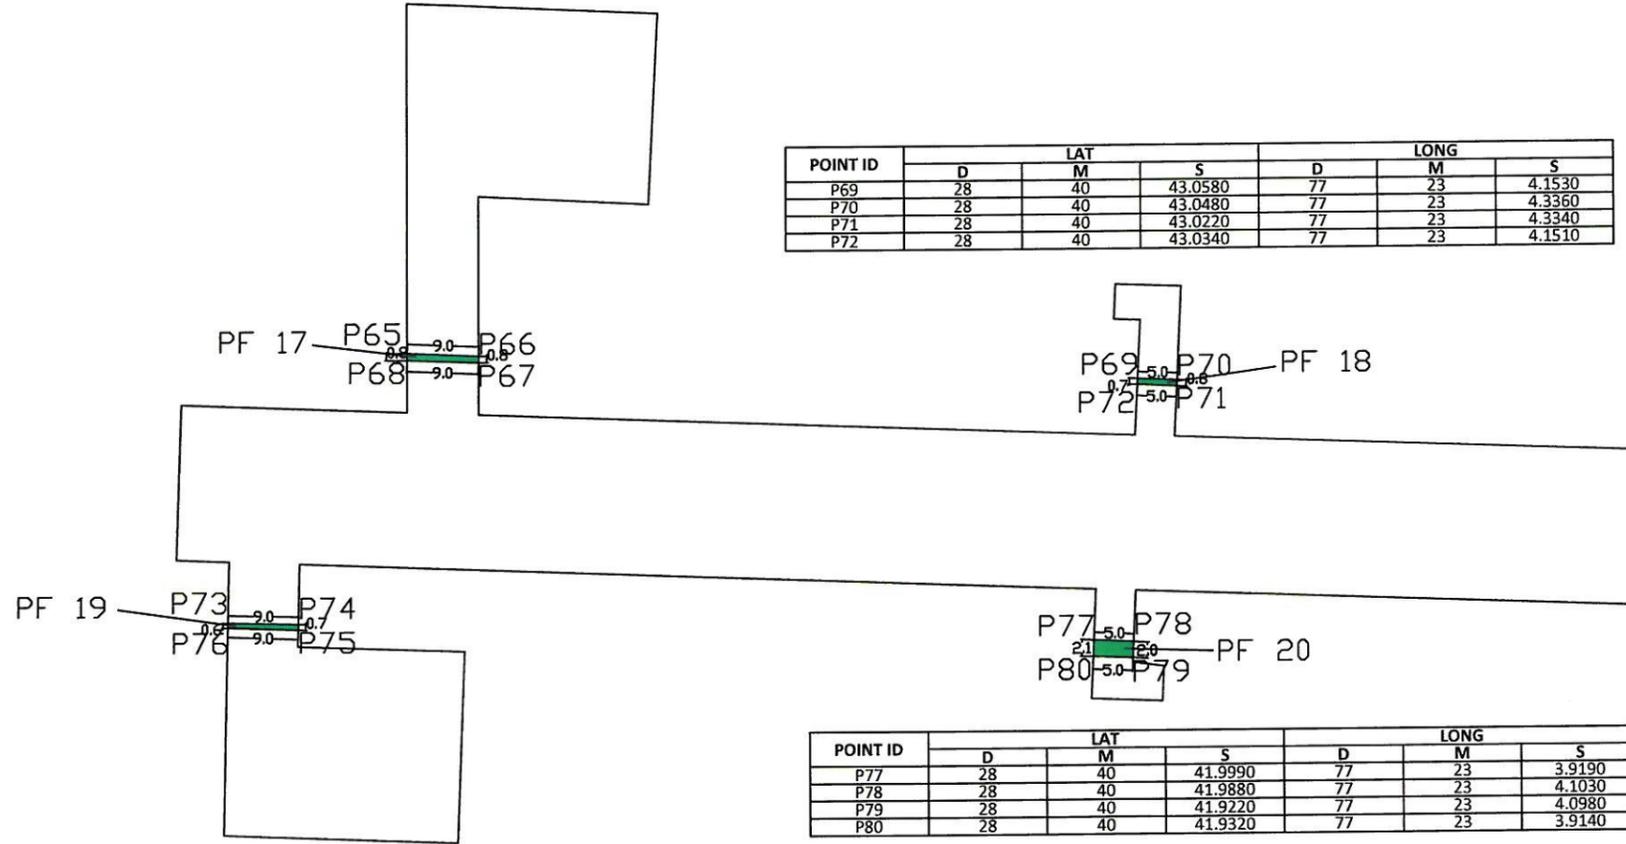

POINT ID	LAT			LONG		
	D	M	S	D	M	S
P73	28	40	42.1600	77	22	59.8840
P74	28	40	42.1490	77	23	0.2150
P75	28	40	42.1260	77	23	0.2140
P76	28	40	42.1410	77	22	59.8830

POINT ID	LAT			LONG		
	D	M	S	D	M	S
P77	28	40	41.9990	77	23	3.9190
P78	28	40	41.9880	77	23	4.1030
P79	28	40	41.9220	77	23	4.0980
P80	28	40	41.9320	77	23	3.9140

Chobor
 चक्रेश लैम
 अधिशासी अभियंता