
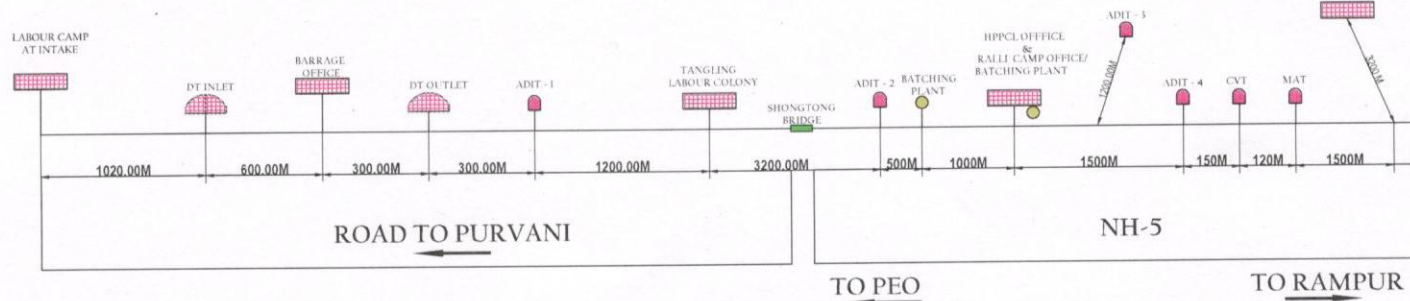


SHONGTONG-KARCHHAM HYDRO ELECTRIC PROJECT (450 MW)

LAYOUT PLAN OF PROJECT

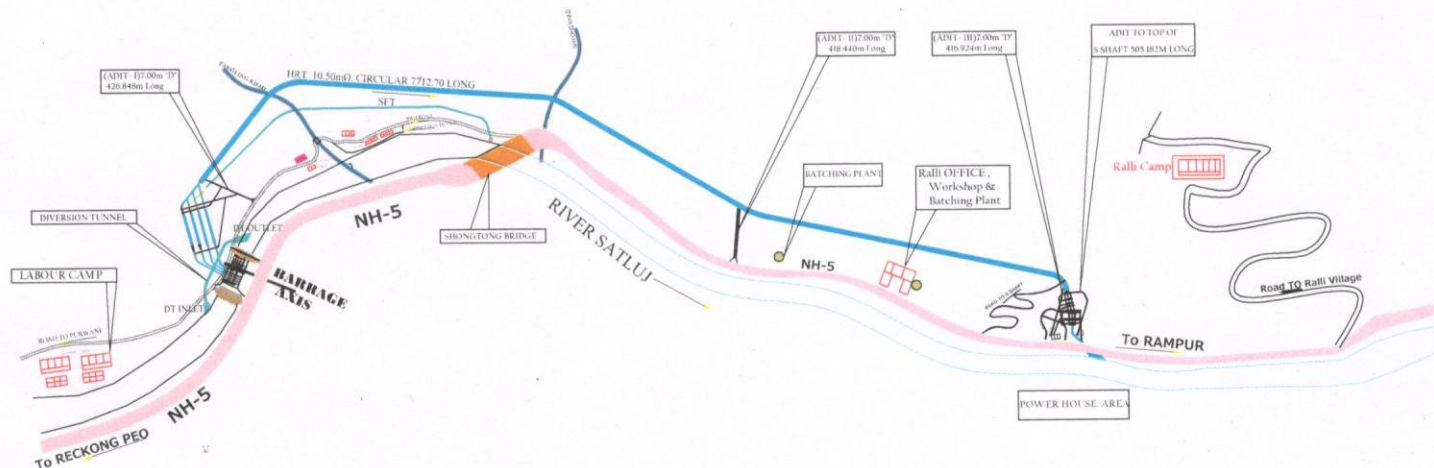

LOCATION OF PROJECT WITH DISTANCE

Divisional Forest Officer,
Kinnaur Forest Division
at Reckong Peo (H.P.)

Sr. Manager (R&R)
Shongtong-Karchham HEP,
HPT, Reckong-Peo,
Distt. Kinnaur H.P., 172107