
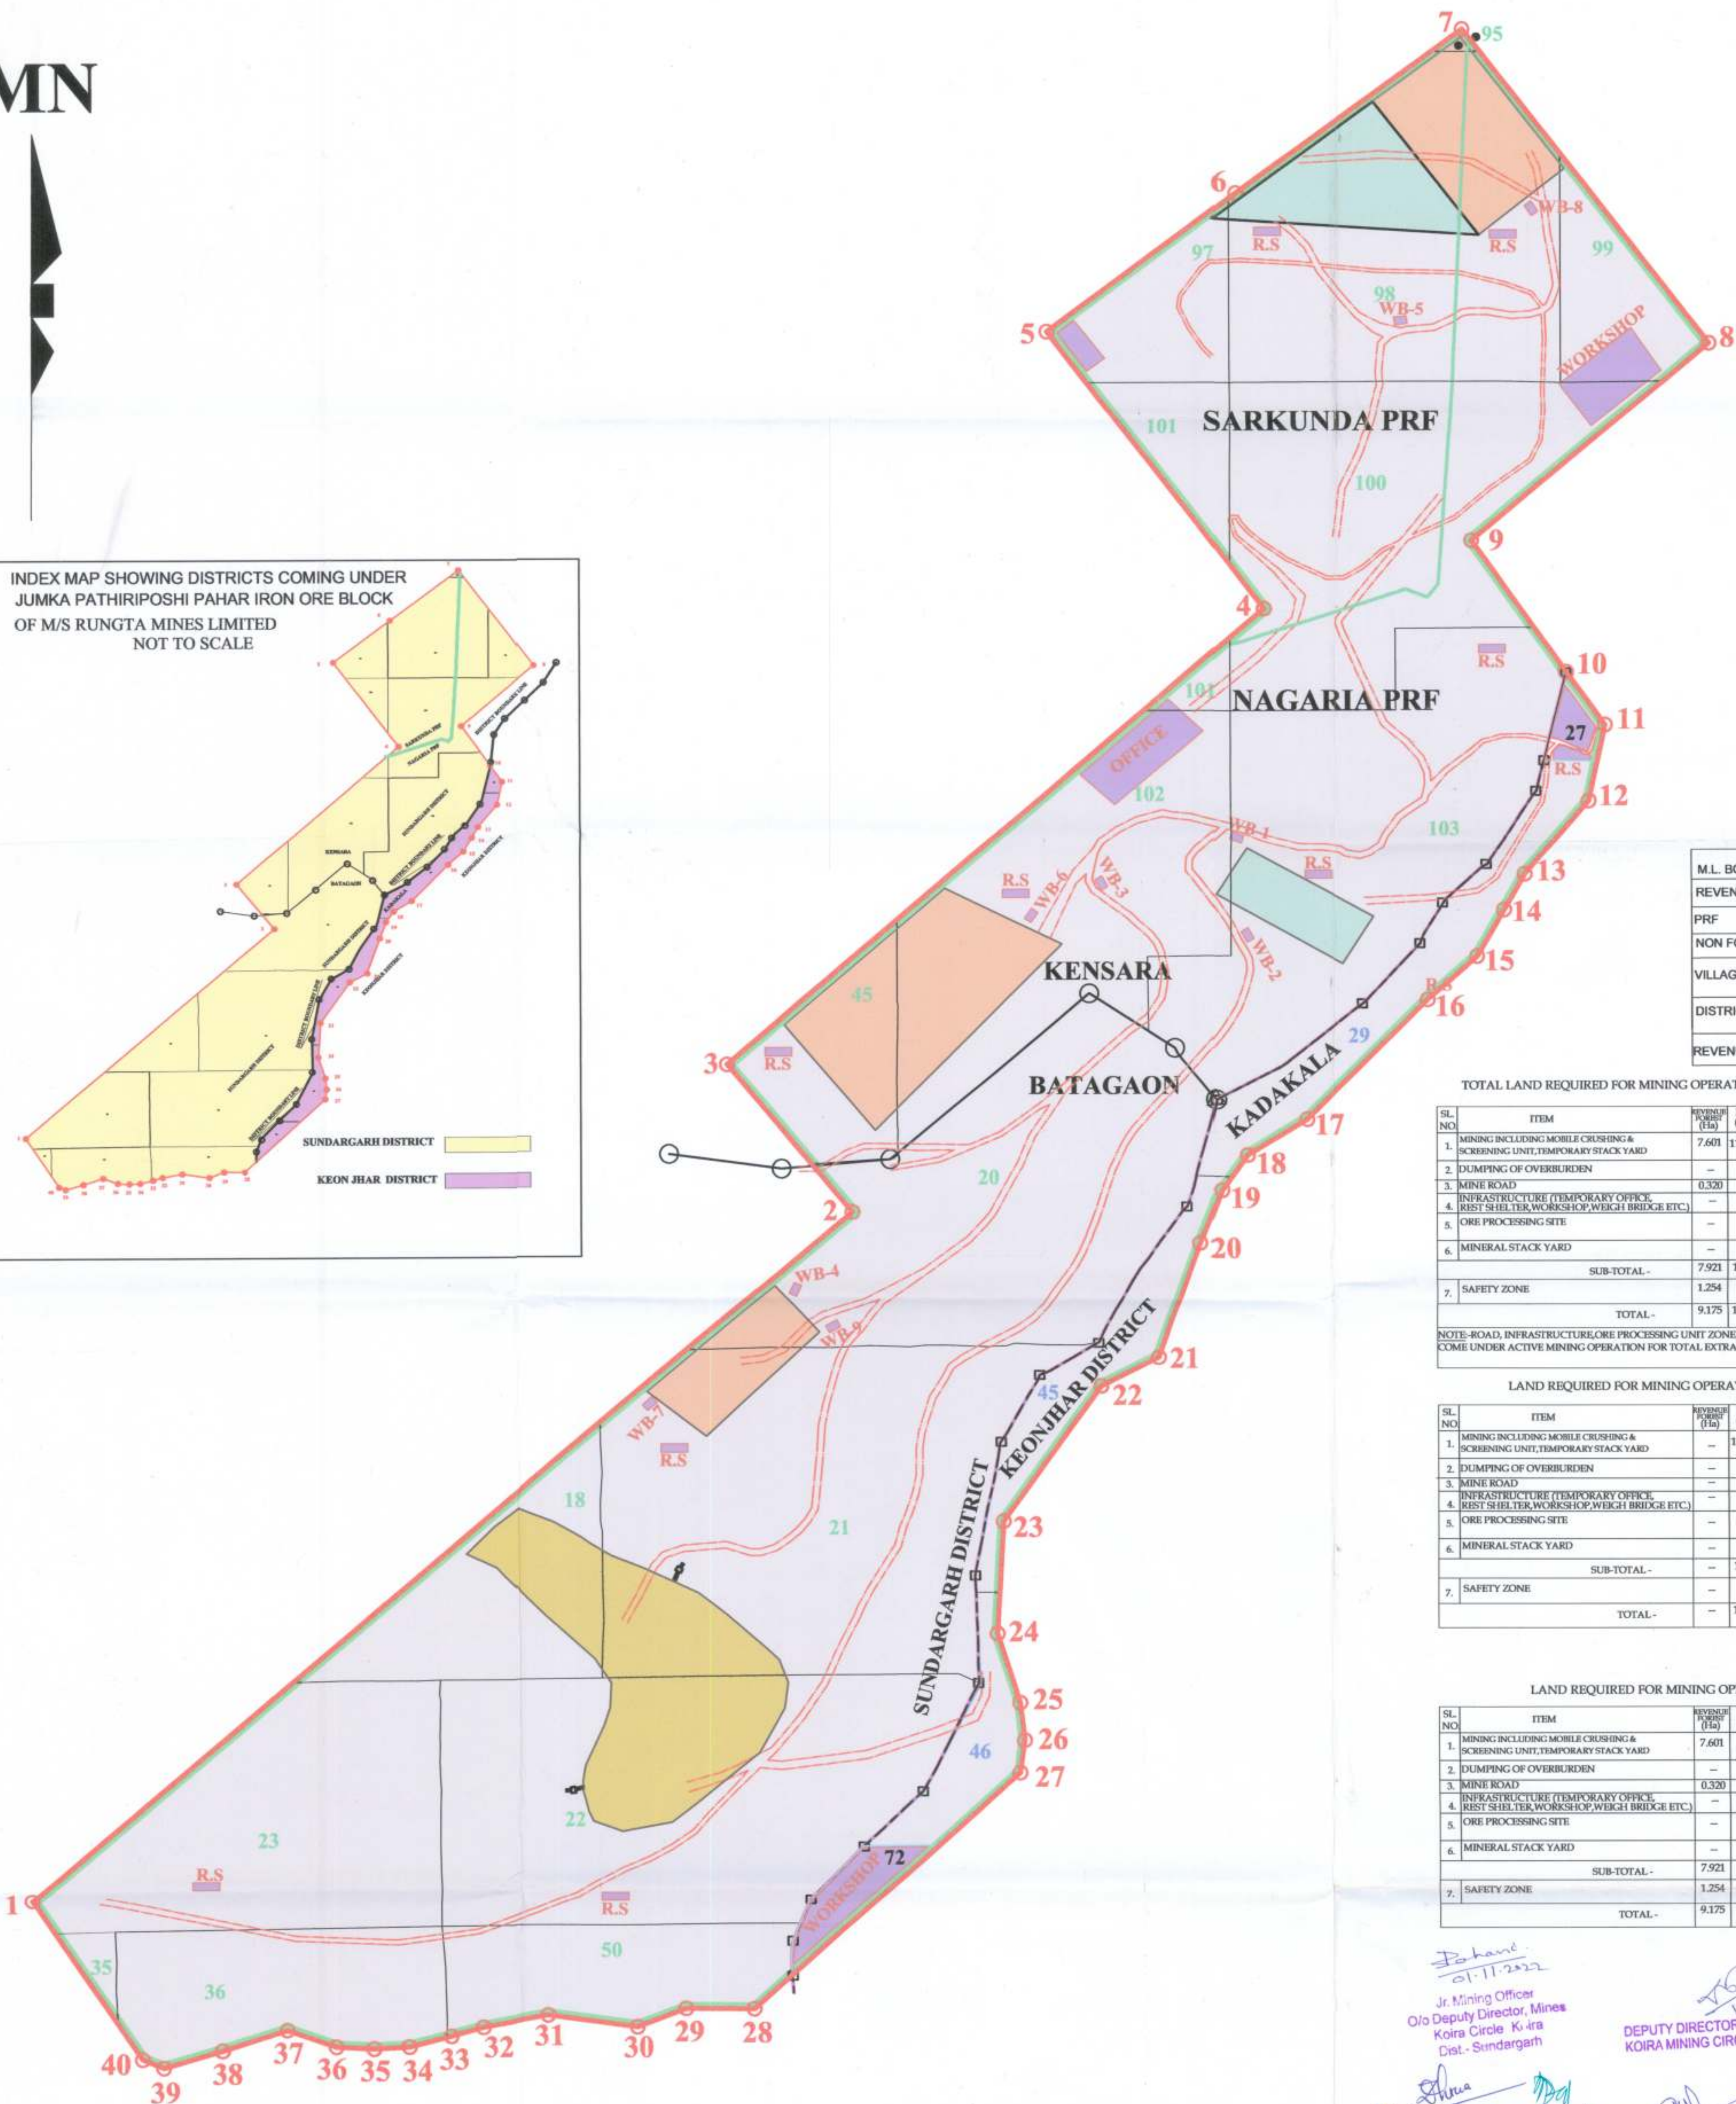


MN

INDEX MAP SHOWING DISTRICTS COMING UNDER JUMKA PATHIRIPOSHI PAHAR IRON ORE BLOCK OF M/S RUNGTA MINES LIMITED NOT TO SCALE

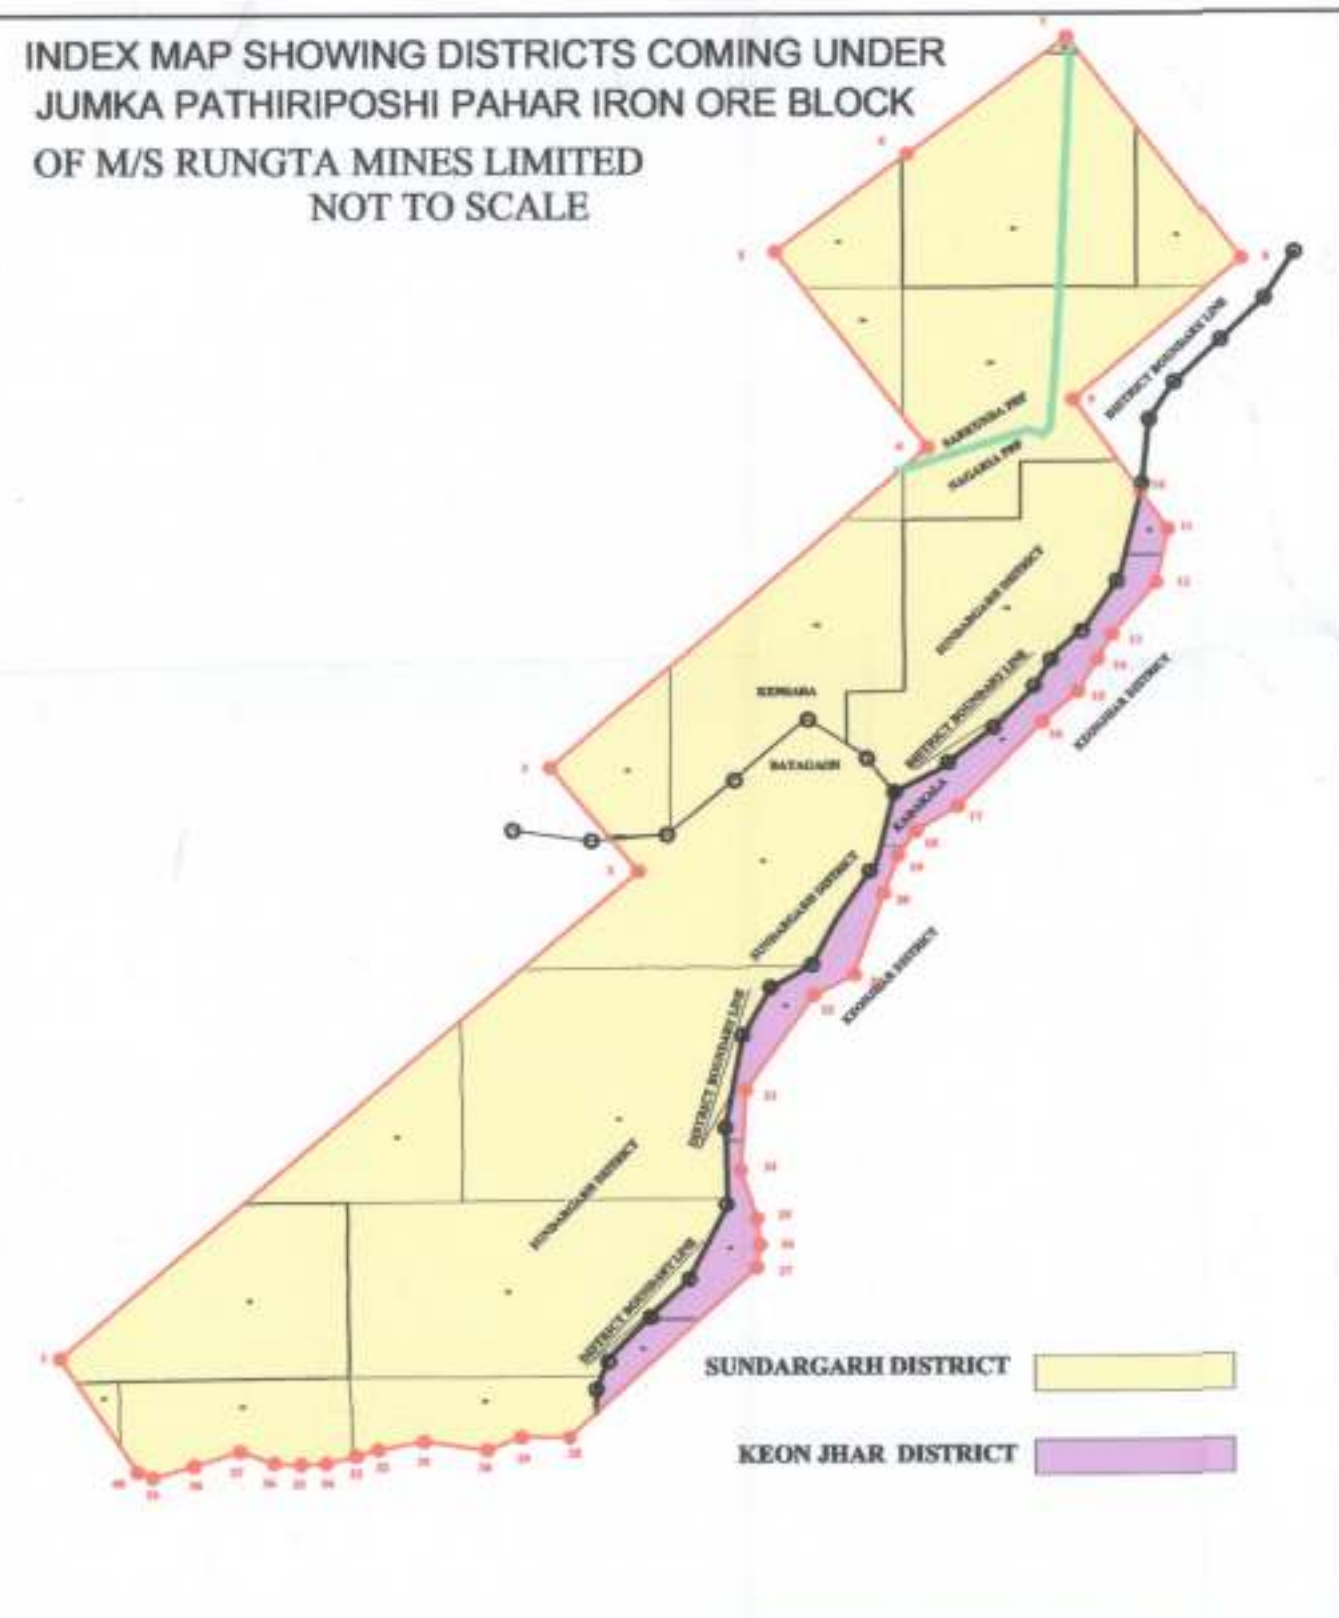

INDEX

M.L. BOUNDARY	10
REVENUE FOREST	10
PRF	10
NON FOREST AREA	10
VILLAGE BOUNDARY	10
DISTRICT BOUNDARY LINE	10
REVENUE PLOT WITH NUMBER	10

TOTAL LAND REQUIRED FOR MINING OPERATION (SUNDARGARH & KEONJHAR DIST)

SL. NO.	ITEM	REVENUE PLOT (Ha)	PRF (Ha)	TOTAL (Ha)	NON-FOREST (Ha)	GRAND TOTAL (Ha)	SYMBOL
1.	MINING INCLUDING MOBILE CRUSHING & SCREENING UNIT, TEMPORARY STACK YARD	7.601	113.739	121.340	—	121.340	
2.	DUMPING OF OVERBURDEN	—	7.301	7.301	—	7.301	
3.	MINER ROAD	0.320	7.616	7.936	0.076	8.012	
4.	INFRASTRUCTURE (TEMPORARY OFFICE, REST SHED, WORKSHOP, WEIGH BRIDGE ETC.)	—	1.813	1.813	—	1.813	
5.	ORE PROCESSING SITE	—	3.820	3.820	—	3.820	
6.	MINERAL STACK YARD	—	9.290	9.290	—	9.290	
SUB-TOTAL -		7.921	143.579	151.500	1.263	152.763	
7.	SAFETY ZONE	1.254	4.224	5.478	0.268	5.746	
TOTAL -		9.175	147.803	156.978	1.531	158.509	

NOTE-ROAD, INFRASTRUCTURE, ORE PROCESSING UNIT, MINERAL STACK YARD (UTILITY SERVICE AREA) WILL COME UNDER ACTIVE MINING OPERATION FOR TOTAL EXTRACTION OF THE IRON ORE DEPOSIT.

LAND REQUIRED FOR MINING OPERATION (SUNDARGARH DIST)

SL. NO.	ITEM	REVENUE PLOT (Ha)	PRF (Ha)	TOTAL (Ha)	NON-FOREST (Ha)	GRAND TOTAL (Ha)	SYMBOL
1.	MINING INCLUDING MOBILE CRUSHING & SCREENING UNIT, TEMPORARY STACK YARD	—	113.739	113.739	—	113.739	
2.	DUMPING OF OVERBURDEN	—	7.301	7.301	—	7.301	
3.	MINER ROAD	—	7.616	7.616	—	7.616	
4.	INFRASTRUCTURE (TEMPORARY OFFICE, REST SHED, WORKSHOP, WEIGH BRIDGE ETC.)	—	1.813	1.813	—	1.813	
5.	ORE PROCESSING SITE	—	3.820	3.820	—	3.820	
6.	MINERAL STACK YARD	—	9.290	9.290	—	9.290	
SUB-TOTAL -		—	143.579	143.579	—	143.579	
7.	SAFETY ZONE	—	4.224	4.224	—	4.224	
TOTAL -		—	147.803	147.803	—	147.803	

LAND REQUIRED FOR MINING OPERATION (KEONJHAR DIST)

SL. NO.	ITEM	REVENUE PLOT (Ha)	PRF (Ha)	TOTAL (Ha)	NON-FOREST (Ha)	GRAND TOTAL (Ha)	SYMBOL
1.	MINING INCLUDING MOBILE CRUSHING & SCREENING UNIT, TEMPORARY STACK YARD	7.601	—	7.601	—	7.601	
2.	DUMPING OF OVERBURDEN	—	—	—	—	—	
3.	MINER ROAD	0.320	—	0.320	0.076	0.396	
4.	INFRASTRUCTURE (TEMPORARY OFFICE, REST SHED, WORKSHOP, WEIGH BRIDGE ETC.)	—	—	—	1.187	1.187	
5.	ORE PROCESSING SITE	—	—	—	—	—	
6.	MINERAL STACK YARD	—	—	—	—	—	
SUB-TOTAL -		7.921	—	7.921	1.263	9.184	
7.	SAFETY ZONE	1.254	—	1.254	0.268	1.522	
TOTAL -		9.175	—	9.175	1.531	10.706	

Bohane
01.11.2022
Jr. Mining Officer
O/o Deputy Director, Mines
Koira Circle, Koira
Dist. - Sundargarh

DEPUTY DIRECTOR OF MINES
KOIRA MINING CIRCLE, KOIRA

Revenue Inspector
Sasyakela

Forest Range Officer
Bansuan Range

For RUNGTA MINES LTD.
Director

Revenue Inspector
NAYAKOTE

Tahasildar
Banspal

Deputy Director Mines
Keonjhar Circle, Keonjhar

Deputy Director Mines
Keonjhar Circle, Keonjhar

PROPOSED LAND USE PLAN
JUMKA PATHIRIPOSHI PAHAR IRON ORE BLOCK

M/S. RUNGTA MINES LTD.

M.L. AREA ---- 391.686 ACRES / 158.509 HECTS

SCALE :- 1 : 4000

PLATE NO. = V