

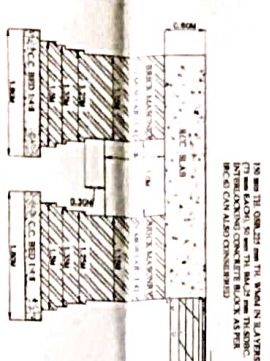
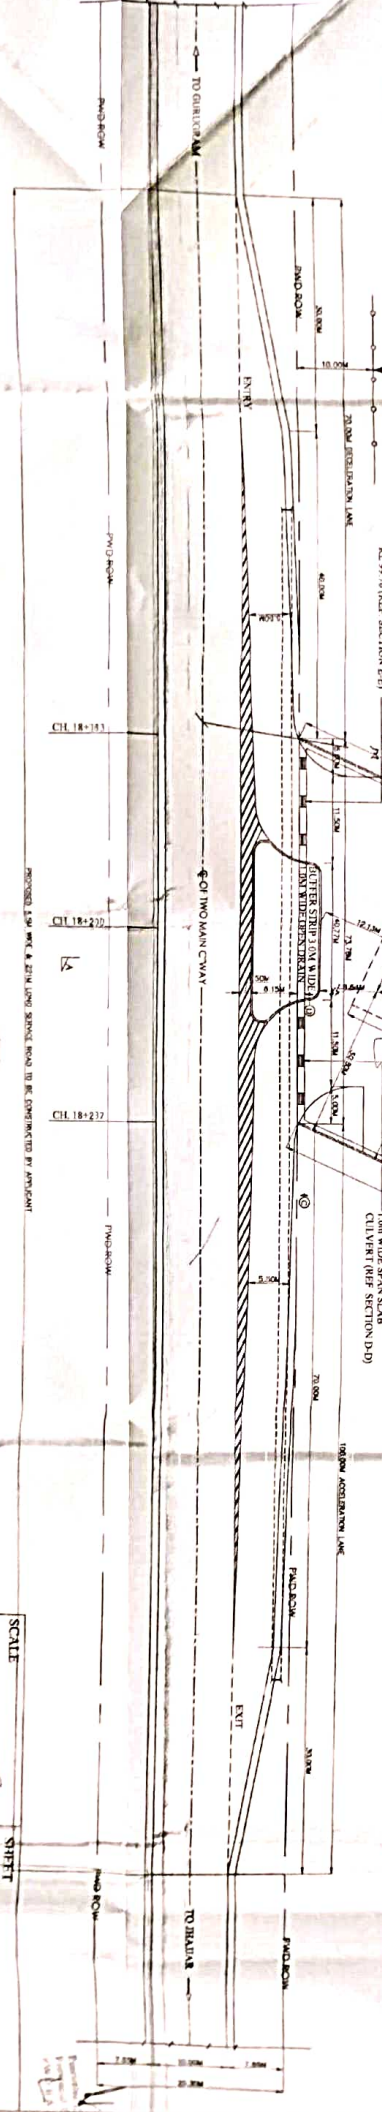
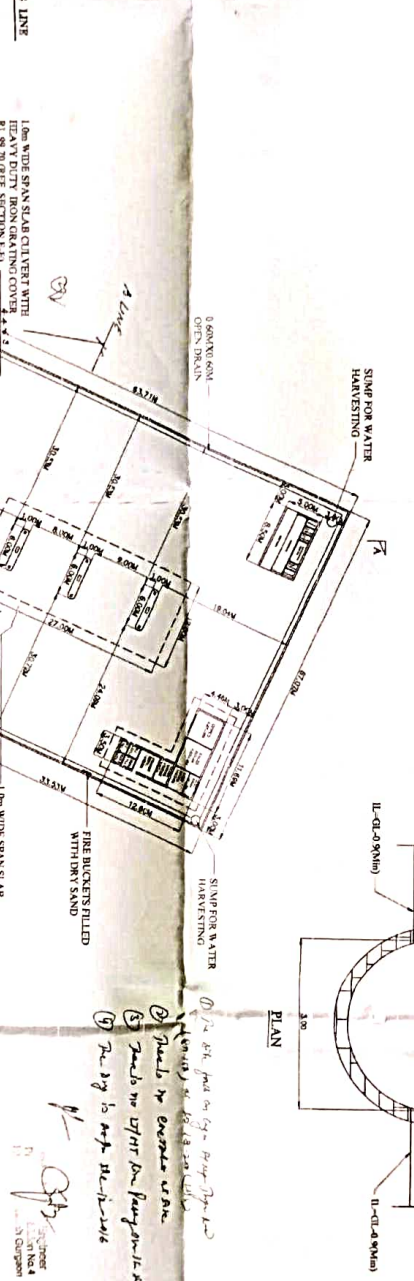
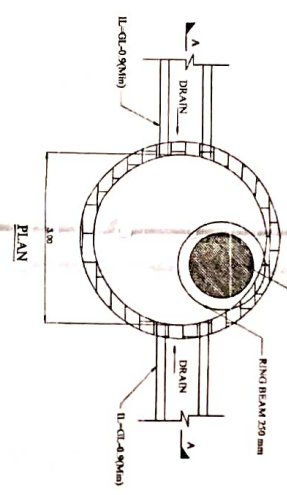
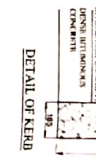
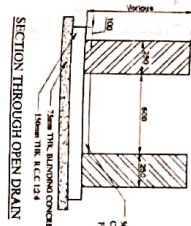


SECTION E
CROSS SECTION OF CULVERT AT ENTRY AND EXIT
AS PER IRC SP-13

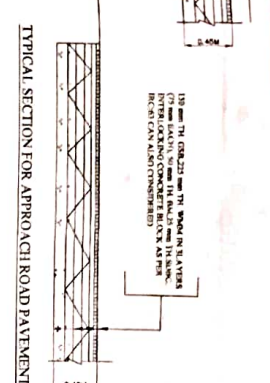

SECTION D
CROSS SECTION OF SLAB CULVERT
AS PER IRC SP-13

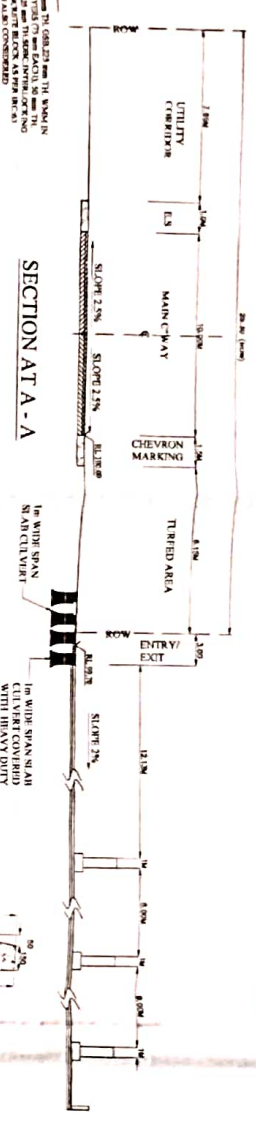

PROPOSED LAYOUT PLAN FOR NEW UNDISTURBED OUTLET AT SH-154 (GURUGRAM TO JHAJHAR PWD ROAD)

NOTES:

4. THE LENGTH OF APPROACH ROAD SHALL BE DETERMINED AS PER ITS







PROJECT: PROPOSED LAYOUT PLAN FOR NEW UNDISTURBED OUTLET AT SH-154 (GURUGRAM TO JHAJHAR PWD ROAD)



