
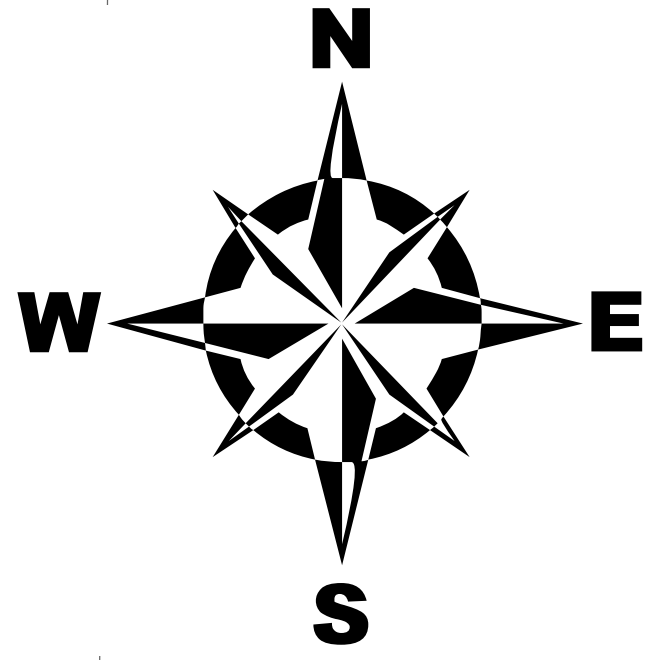
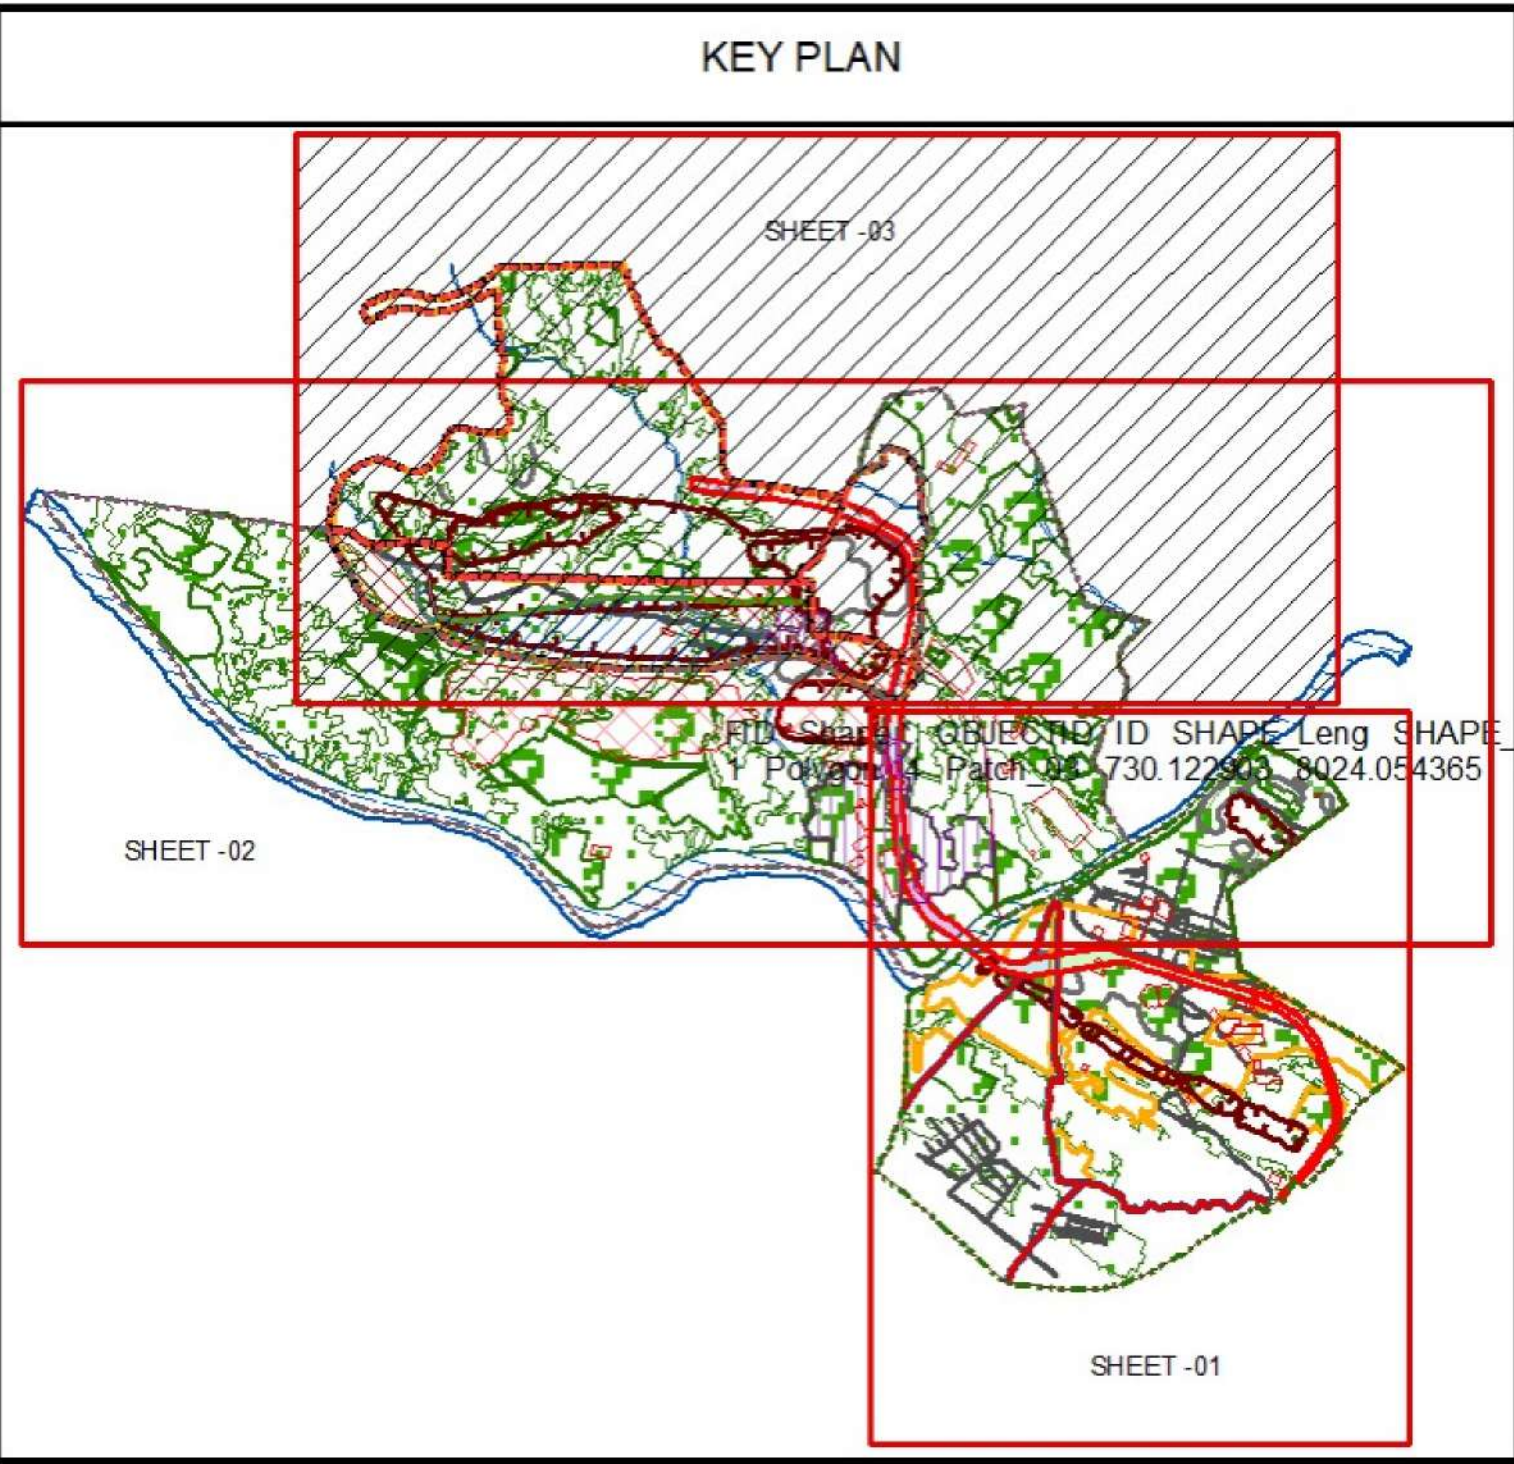


 


- Legend**
- INFRASTRUCTURE
 - ROAD
 - RIVER
 - NALA
 - VILLAGE BOUNDARY
 - Leasehold Area of Sayal-D Colliery
 - Leasehold Area of Urimari OCP
 - Leasehold Area of North Urimari OCP
 - NORTH URIMARI ACQUISITION AREA
 - GMJJ
 - NOTIFIED FOREST
 - PLANTATION AREA
 - OB DUMP
 - MINED OUT AREA

- Released Forest**
- 192.35Ha. (Sayal-D)
 - 91.04Ha. (Urimari)
 - 49.97 Ha. (Urimari)
 - 226.51Ha. (N. Urimari)

- Applied Forest**
- 202.47 Ha. (Urimari)
 - 252.14 Ha. (Urimari)
 - 34.64 Ha. (Urimari)

- Present Proposal(11.11Ha. Diversion of Forest land)**
- Railway Siding
 - PATCHES UNDER N. URIMARI R/WAY SIDING TO BE DIVERTED

- Applied for Change of Land Use**
- Sayal Forest Patches (16.18 Ha.)
 - Urimari Forest Patches (6.48Ha)
 - North Urimari GMJJ Patches (2.96 Ha)

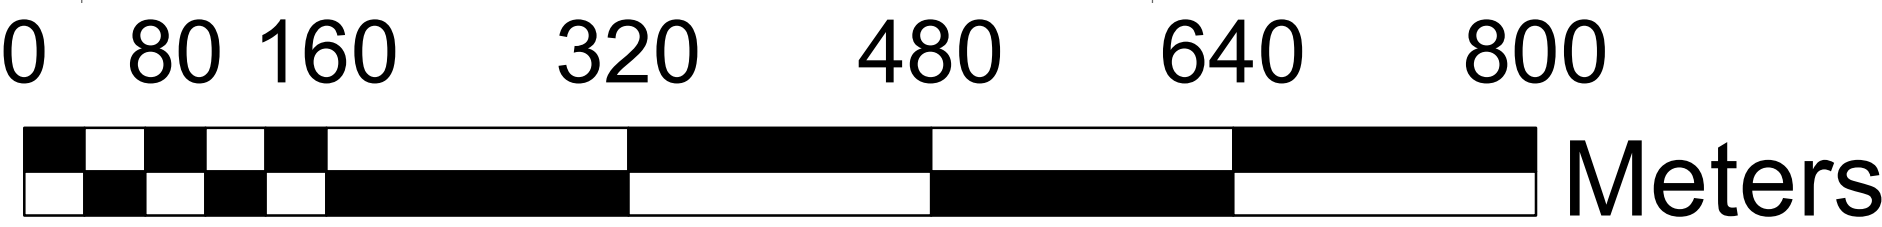

Copyright in this drawing is vested in CMPDI.
Unauthorised copying or use is not permitted

Sr. Survey officer, CMPDI, RI-3	Signature
Manager, North Urimari OCP	
Project Officer, North Urimari OCP	
HOD (Geomatics), CMPDI, RI-3	

SURVEY AND ASSOCIATION		Signature
D. Tiwari	Dy. Surveyor	
S. B. Prasad	Head Surveyor	
S. Chatterjee	Sr. Surveyor(Mining)	
L. K. Singh	Sr. Surveyor(Mining)	

CENTRAL COALFIELDS LTD.			
DGPS BASED LAND USE PLAN OF NORTH URIMARI RAILWAY SIDING			
PLAN No - CMPDI/RS/RI-3/NORTH URIMARI RAILWAY SIDING 24/10/2017/13	REV No -		308 No -
			347 No -
			347 No -
Date of Survey: From 11.04.2017 to 15.04.2017	Scale - 1 : 4000	Sheet No - 03/03	