




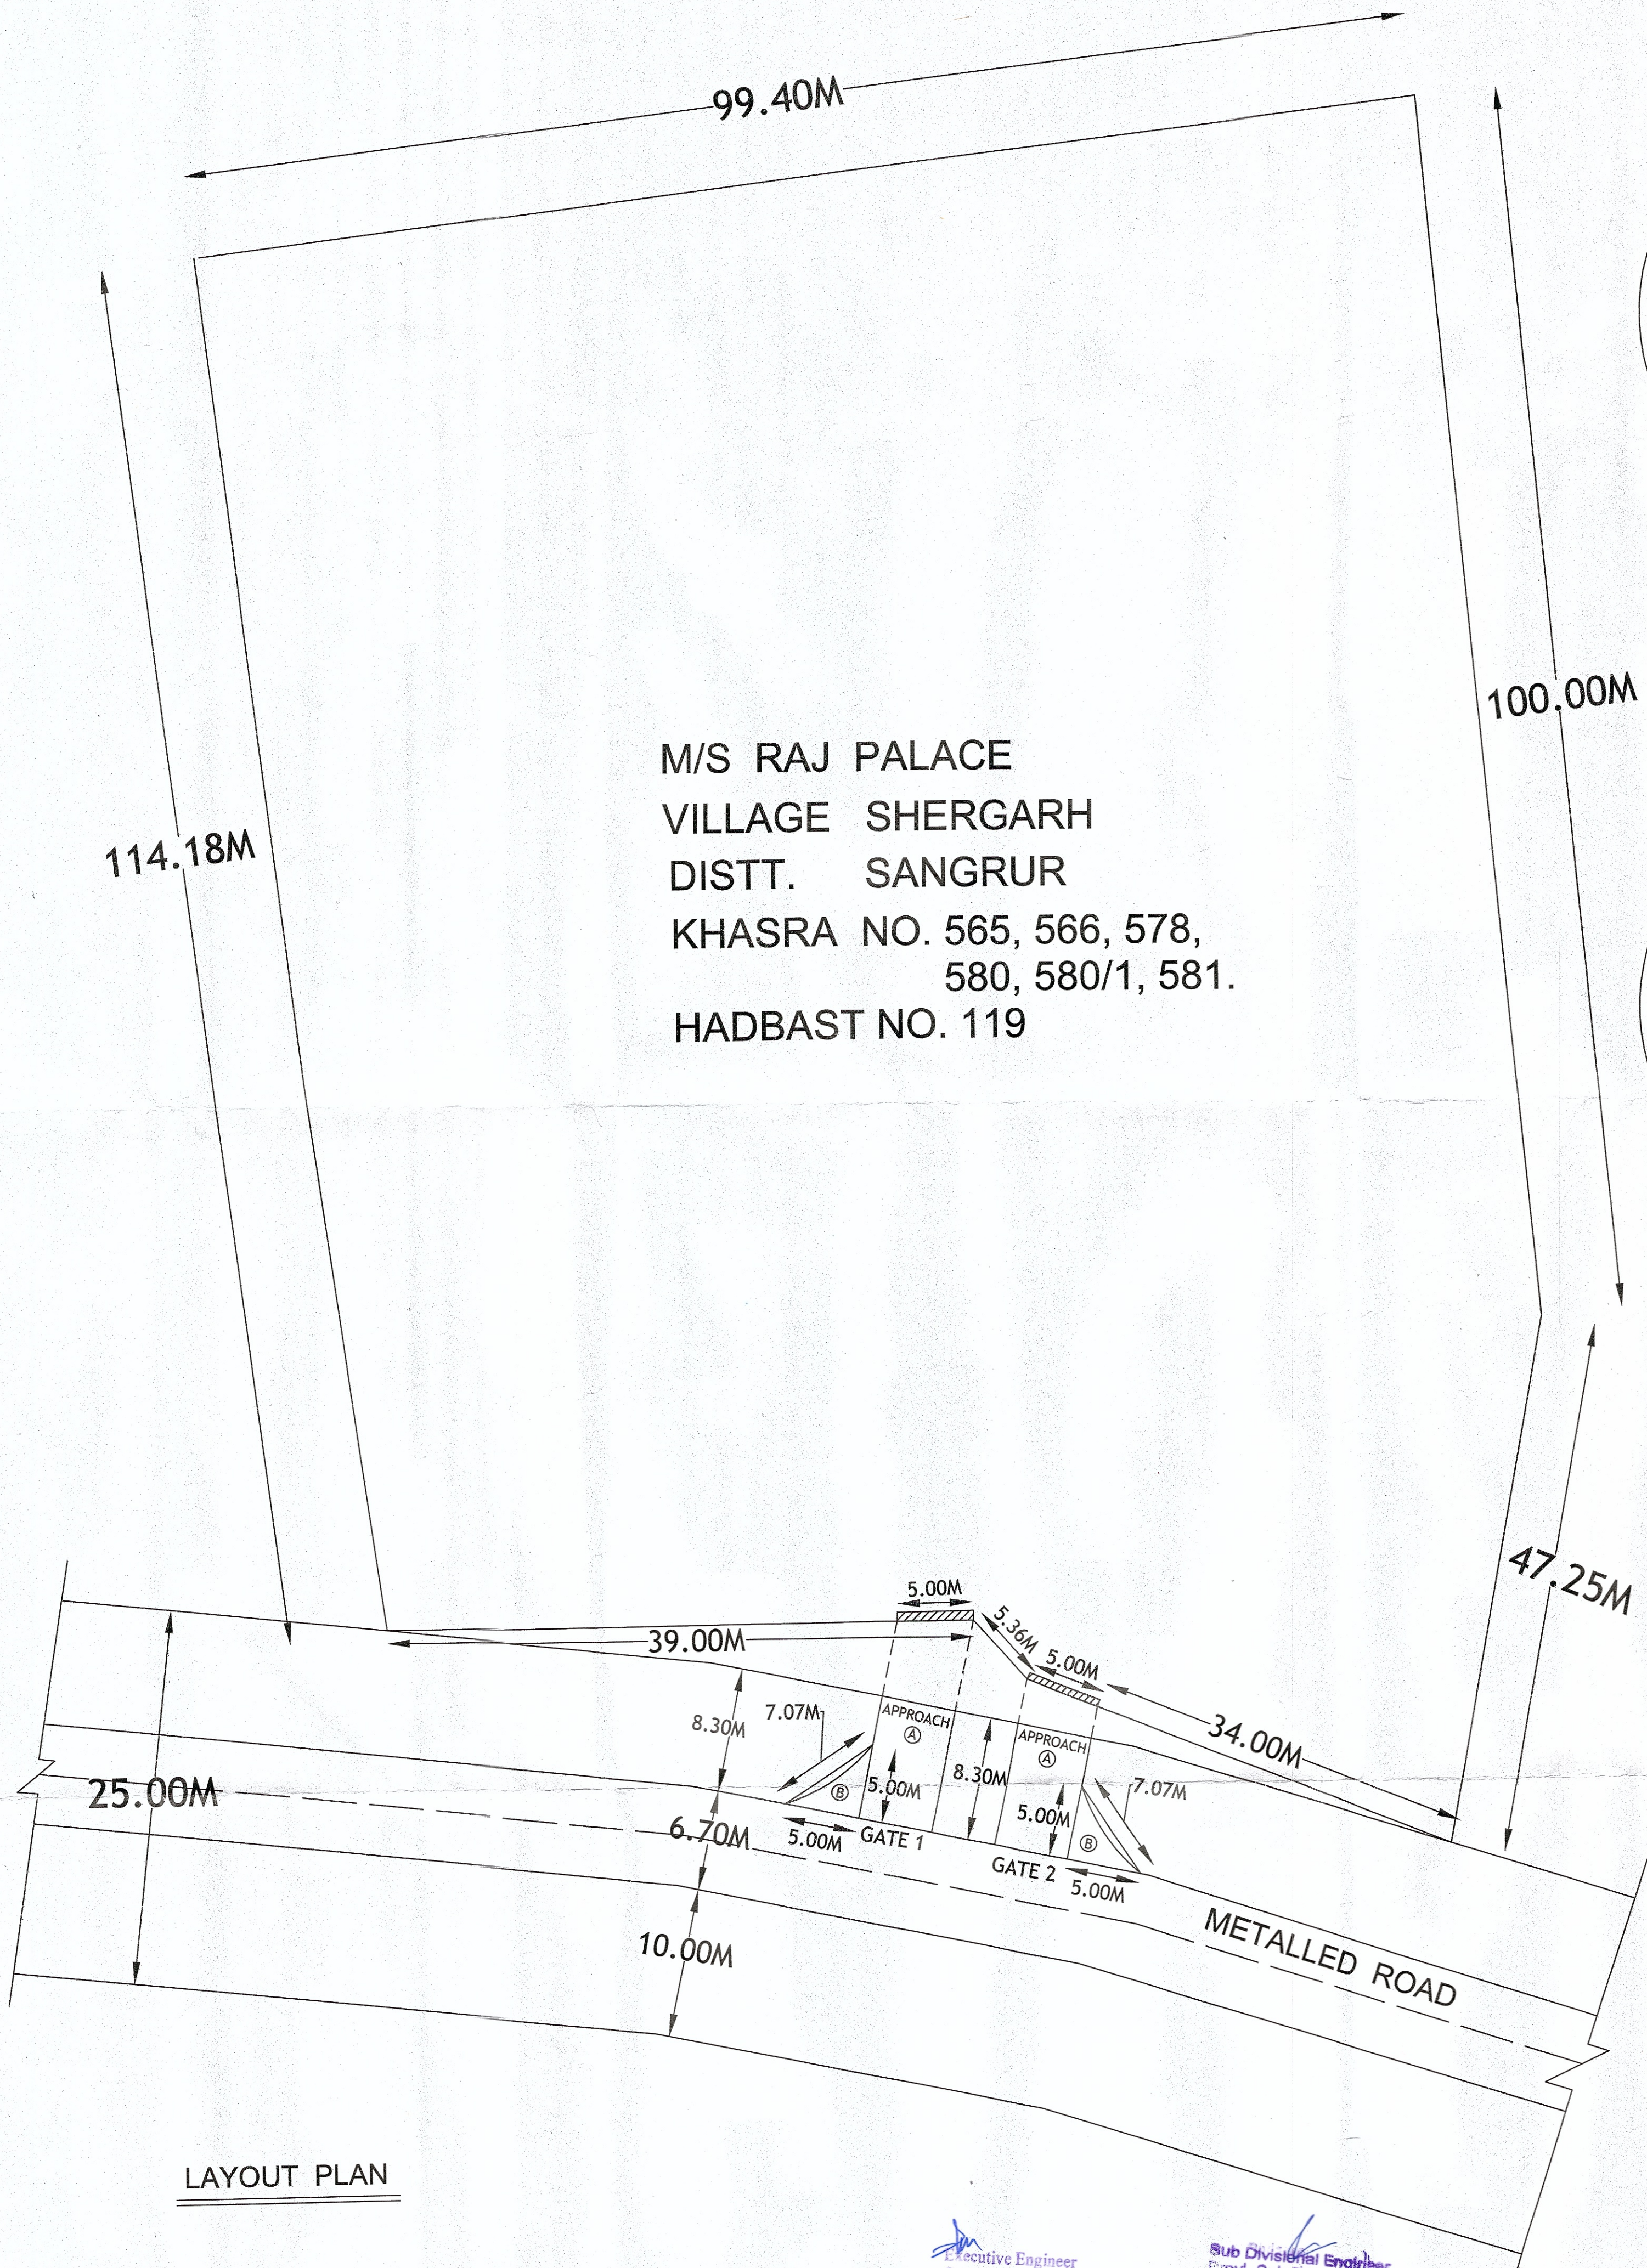

M/S RAJ PALACE  
VILLAGE SHERGARH  
DISTT. SANGRUR  
KHASRA NO. 565, 566, 578,  
580, 580/1, 581.  
HADBAST NO. 119

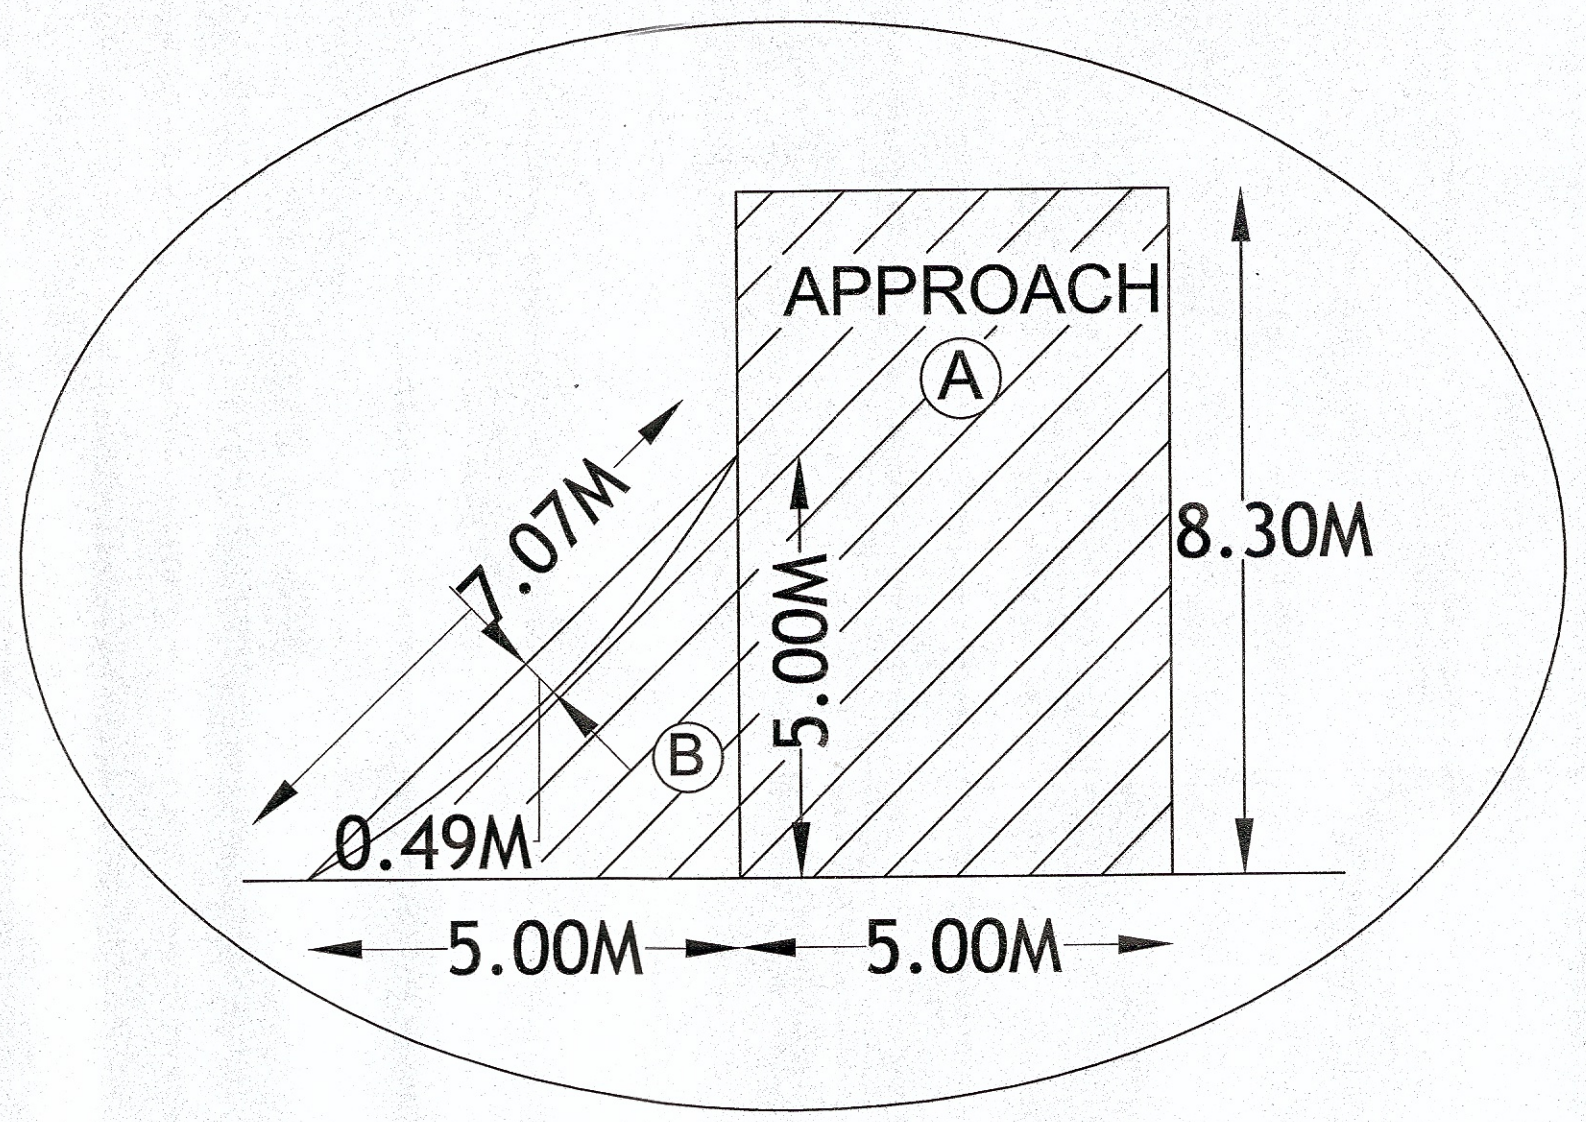

GATE 1

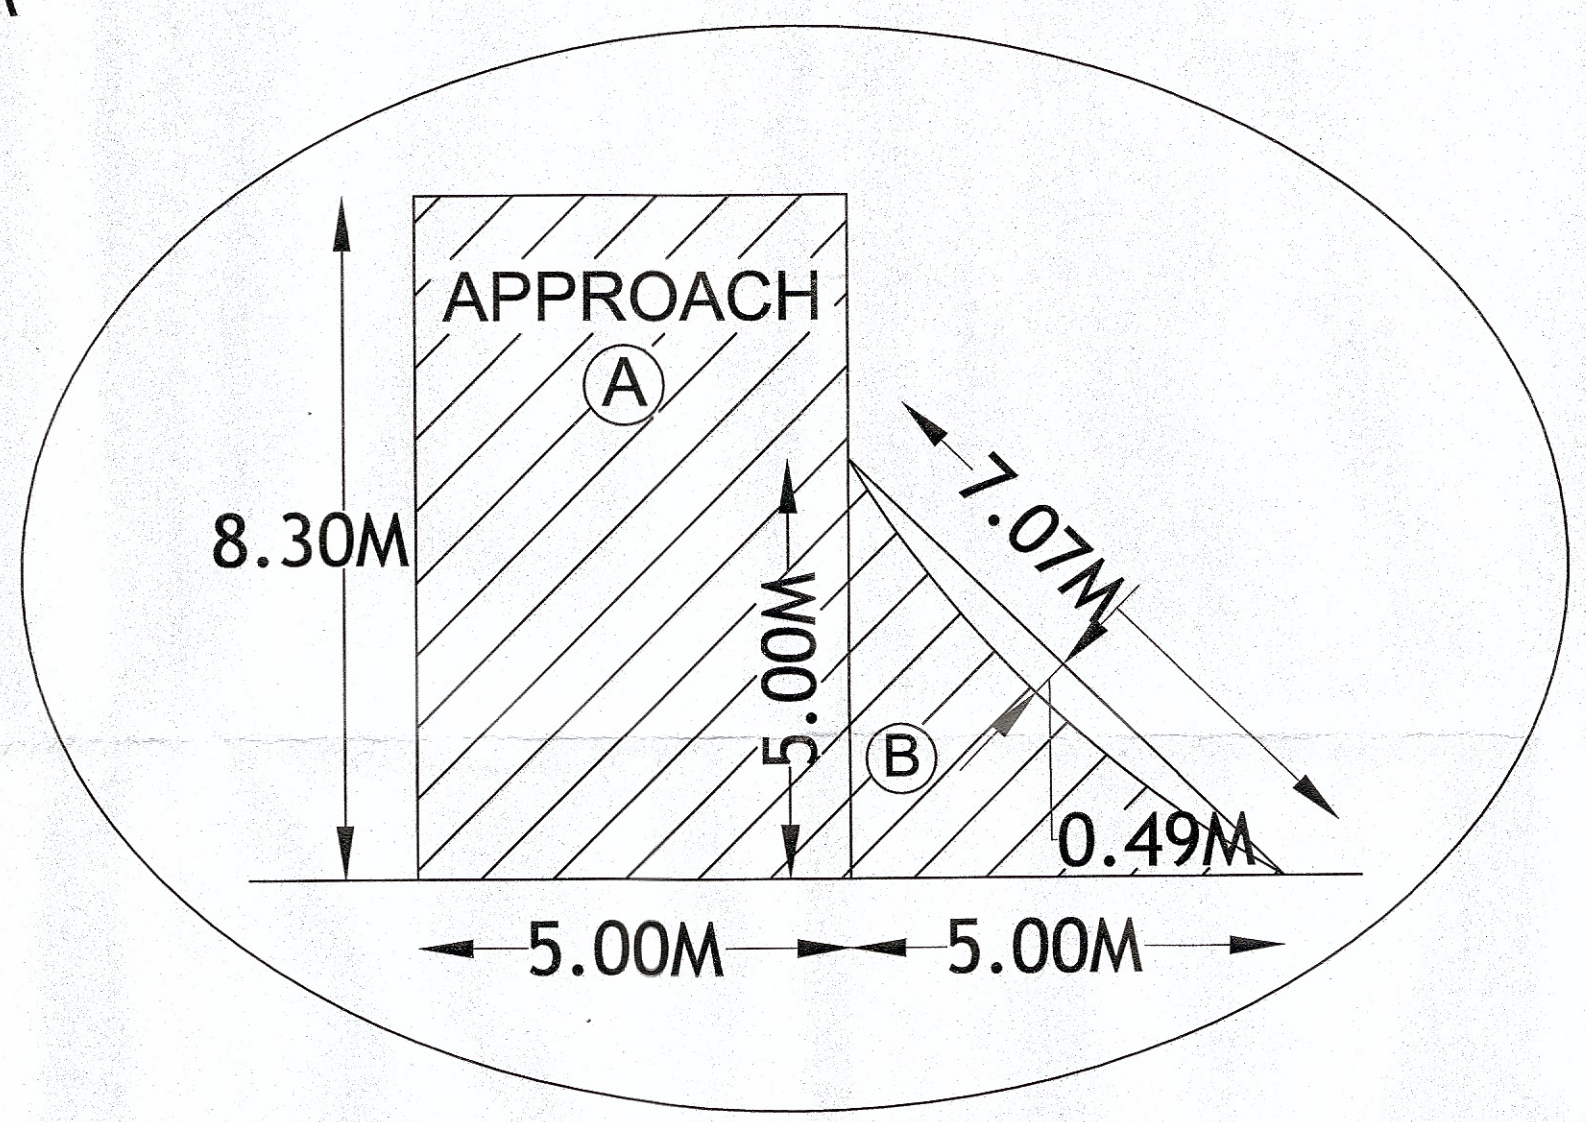

GATE 2

LAYOUT PLAN SHOWING THE MAP  
OF M/S RAJ PALACE (MARRIAGE  
PALACE) AT VILLAGE SHERGARH  
ON MALERKOTLA TO RAIKOT  
ROAD, TEHSIL AHMEDGARH, DISTT.  
SANGRUR (PB).

AREA DETAIL

PLOT AREA = 100.00 X 124.643  
= 12464.30 SQM  
AREA IN HACTARE = 1.24643 HA.

TOTAL APPROACH AREA  
= 2A + 2B

AREA OF 2A = 2(5.00 X 8.30)  
= 83.00 SQM

AREA OF 2B = 1/2 ( 5.00 X 5.00)  
- (2/3 X 7.07 X 0.49)  
= 20.38 SQM

TOTAL AREA = 83.00 + 20.38  
= 103.38 SQM

OR = 103.40 SQM

IN HACTARE = 0.01034 HA.

|             |                                    |
|-------------|------------------------------------|
| VILLAGE     | SHERGARH                           |
| KHASRA NO.  | 565, 566, 578,<br>580, 580/1, 581. |
| HADBAST NO. | 119                                |
| TEHSIL      | AHMEDGARH                          |
| DISTT.      | SANGRUR                            |
| PIN CODE    | 148023                             |

LAYOUT PLAN

Executive Engineer  
Const. Division PWD B & R  
Malerkotla

Sub Divisional Engineer  
Prov. Sub Division B&R  
Malerkotla

For RAJ PALACE  
Bajjit  
Partner

Bajjit

APPLICANT

CHECKED

APPROVED