


LAYOUT PLAN

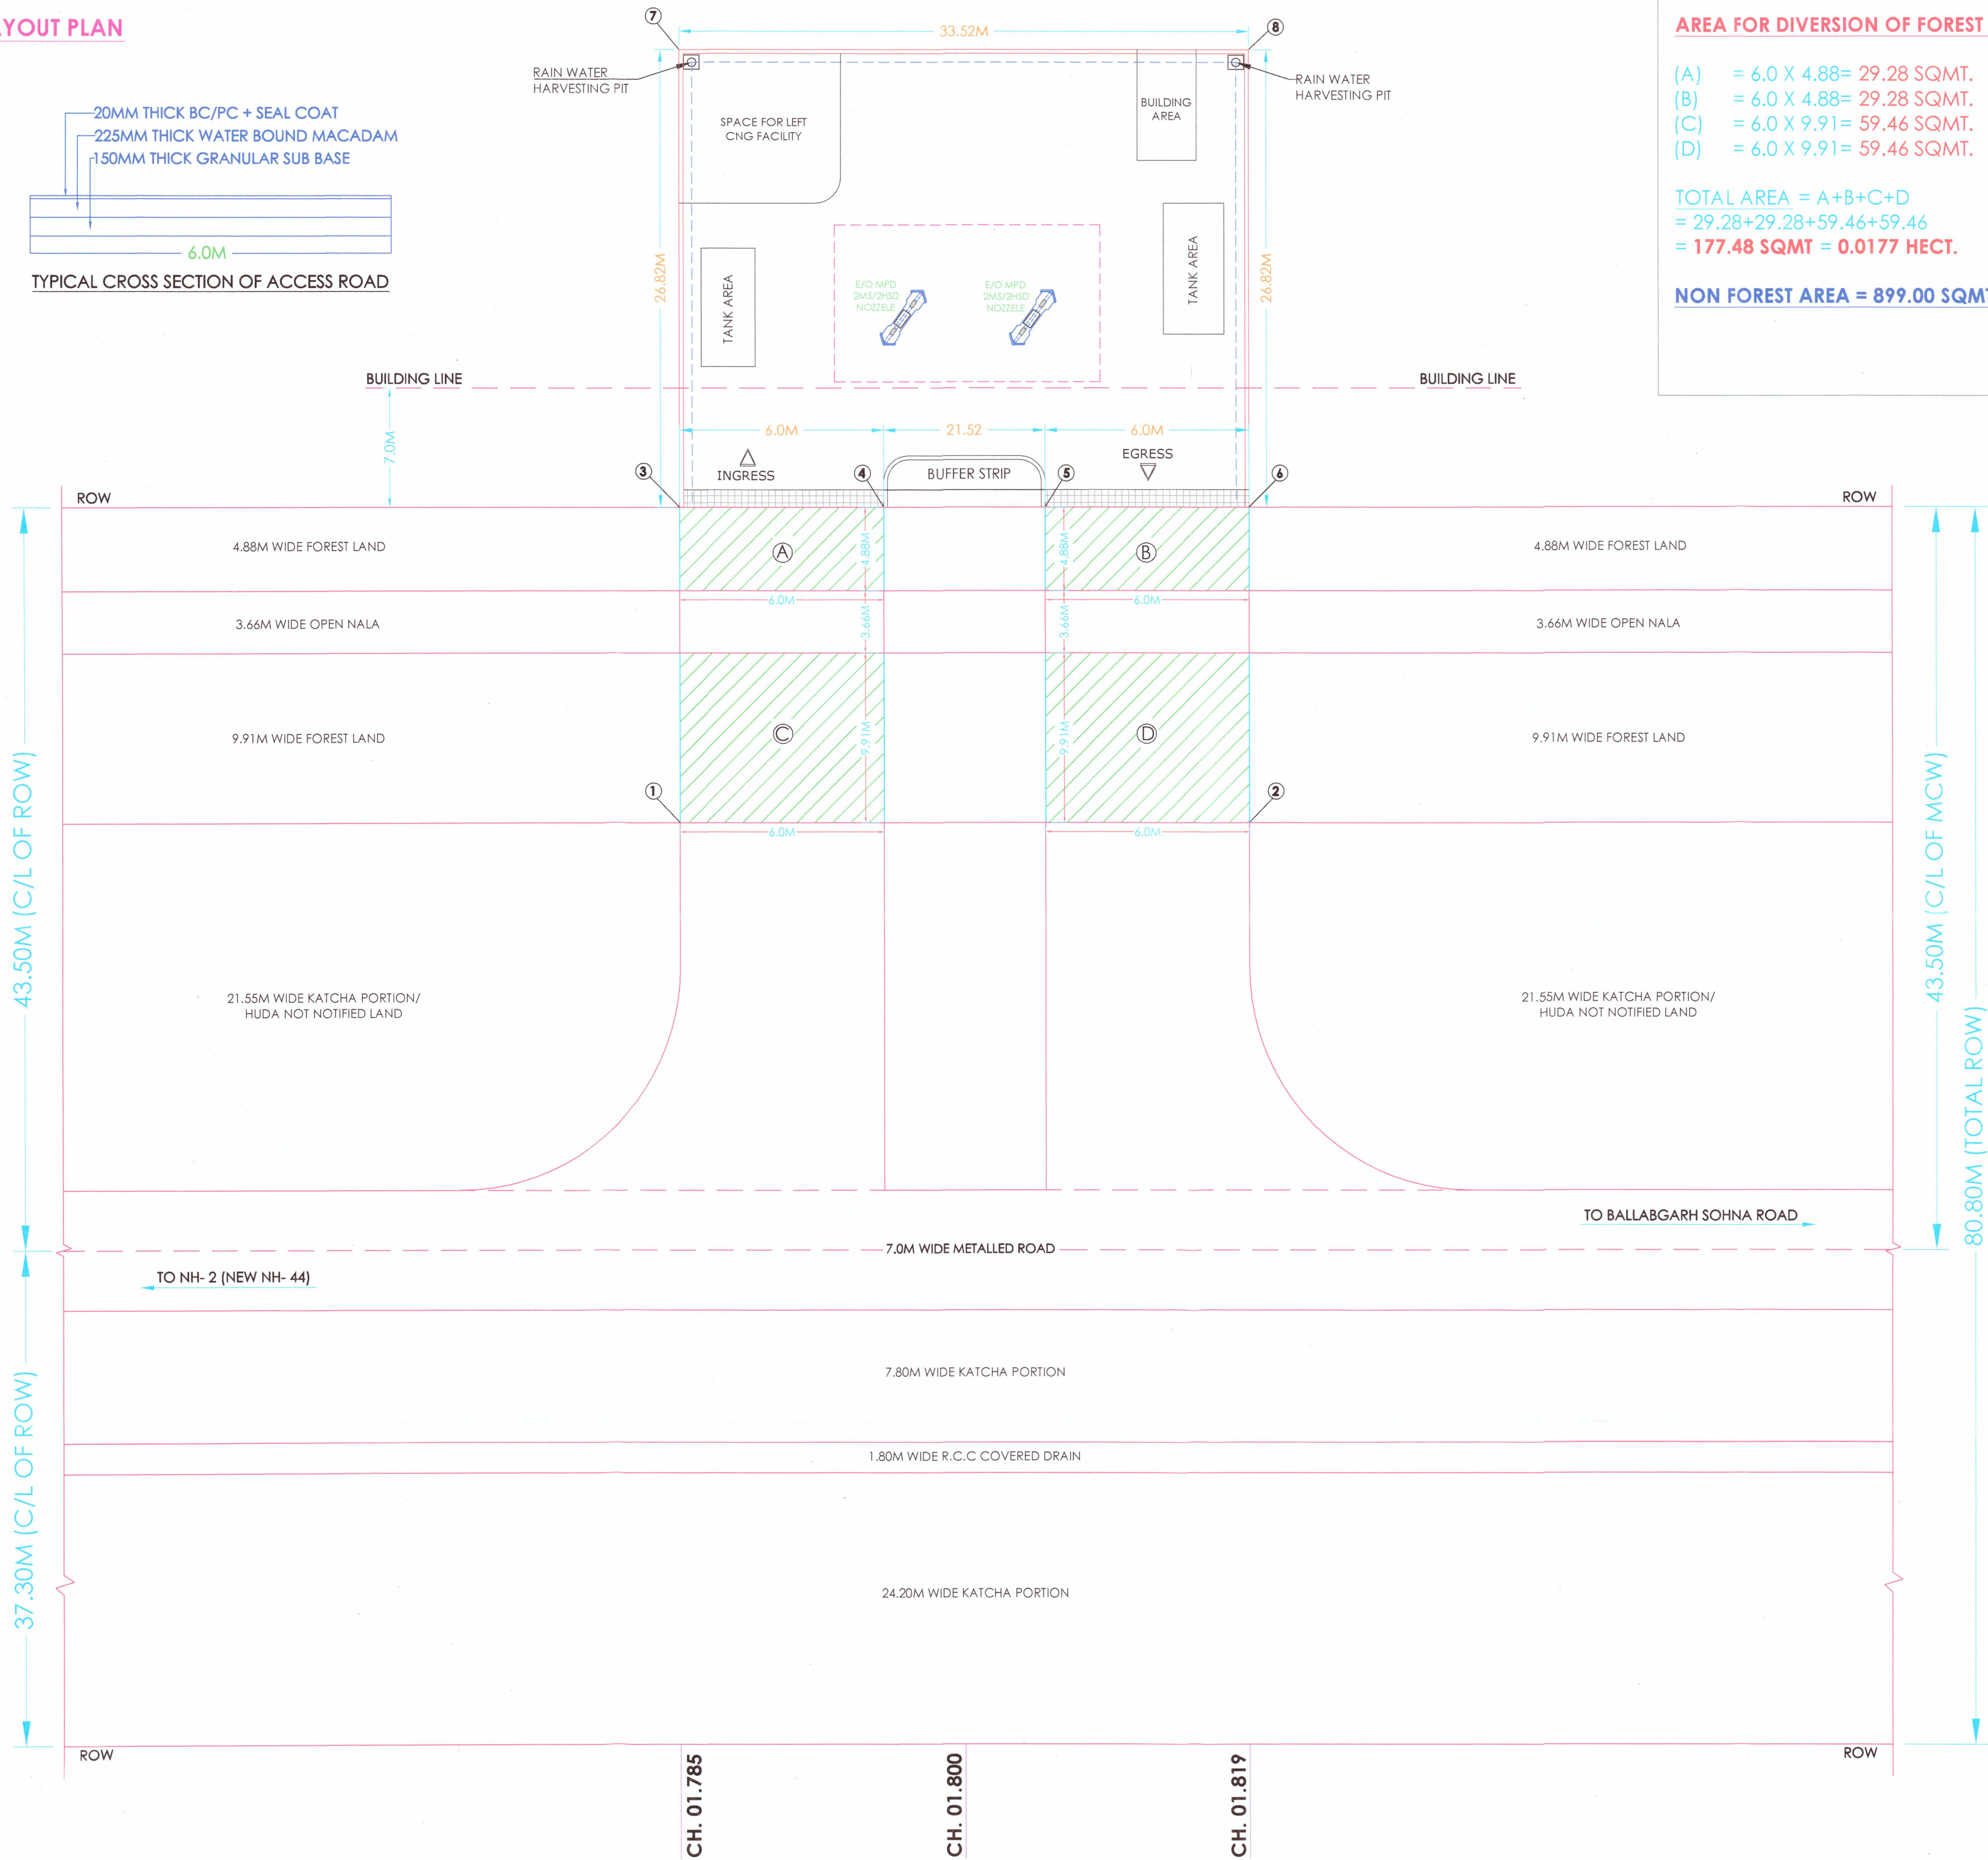

AREA FOR DIVERSION OF FOREST LAND

- (A) = 6.0 X 4.88= 29.28 SQMT.
(B) = 6.0 X 4.88= 29.28 SQMT.
(C) = 6.0 X 9.91= 59.46 SQMT.
(D) = 6.0 X 9.91= 59.46 SQMT.

TOTAL AREA = A+B+C+D
= 29.28+29.28+59.46+59.46
= 177.48 SQMT = 0.0177 HECT.

NON FOREST AREA = 899.00 SQMT = 0.0899 HECT.

DETAILS:-

FOREST AREA SHOWN IN



SHOWN IN ROAD

SHOWN IN PROPOSAL BOUNDARY

LATITUDE & LONGITUDE

- | | |
|----|------------------------|
| 1. | 28.335212°, 77.302562° |
| 2. | 28.335493°, 77.302560° |
| 3. | 28.335217°, 77.302380° |
| 4. | 28.335328°, 77.302375° |
| 5. | 28.335409°, 77.302375° |
| 6. | 28.335518°, 77.302376° |
| 7. | 28.335210°, 77.302092° |
| 8. | 28.335514°, 77.302099° |

SITE INFORMATION:-

TOTAL PLOT AREA	899.00 SQM
VILLAGE/TOWN	RANHERA KHERA
MUSTIL NO.	19
KILLA NO.	5/1/1
NEAR RAILWAY STATION	BALLABGARH
NEAR POLICE STATION	SECTOR- 55 BALLABGARH
TEHSIL	BALLABGARH
DISTRICT	FARIDABAD
STATE	HARYANA

CLIENT



M/S HINDUSTAN PETROLEUM CORPORATION LIMITED

SUBJECT:- LAYOUT PLAN



GSP INFRA & TRADING
CONSULTANTS PVT. LTD.
MOB. 9921550375
Email: gspinfra@gmail.com

NORTH



TITLE:-

LAYOUT PLAN FOR RETAIL OUTLET OF
M/S HINDUSTAN PETROLEUM CORPORATION LIMITED
AT KM. 01.800 (LHS) ON FARIDABAD WML
(NH- 2 [NEW NH- 44] TO BALLABGARH SOHNA ROAD),
IN VILLAGE- RANHERA KHERA, TEHSIL- BALLABGARH,
DISTRICT- FARIDABAD (HARYANA).

SCALE:- NTS DATE:- 11.11.2021 DRAWN BY:- S. Verma
DRG. NO:- HPCL/FOREST/RANHERA KHERA/200/21-22/002

प्रसेनजीत शर्मा / PRASENJIT SHARMA
Manager-Retail Engineering
Hindustan Petroleum Corporation Limited
गुरुग्राम रिटेल क्षेत्रीय कार्यालय
Gurugram Retail Regional Office

CHECKED BY:-

APPROVED BY:-