
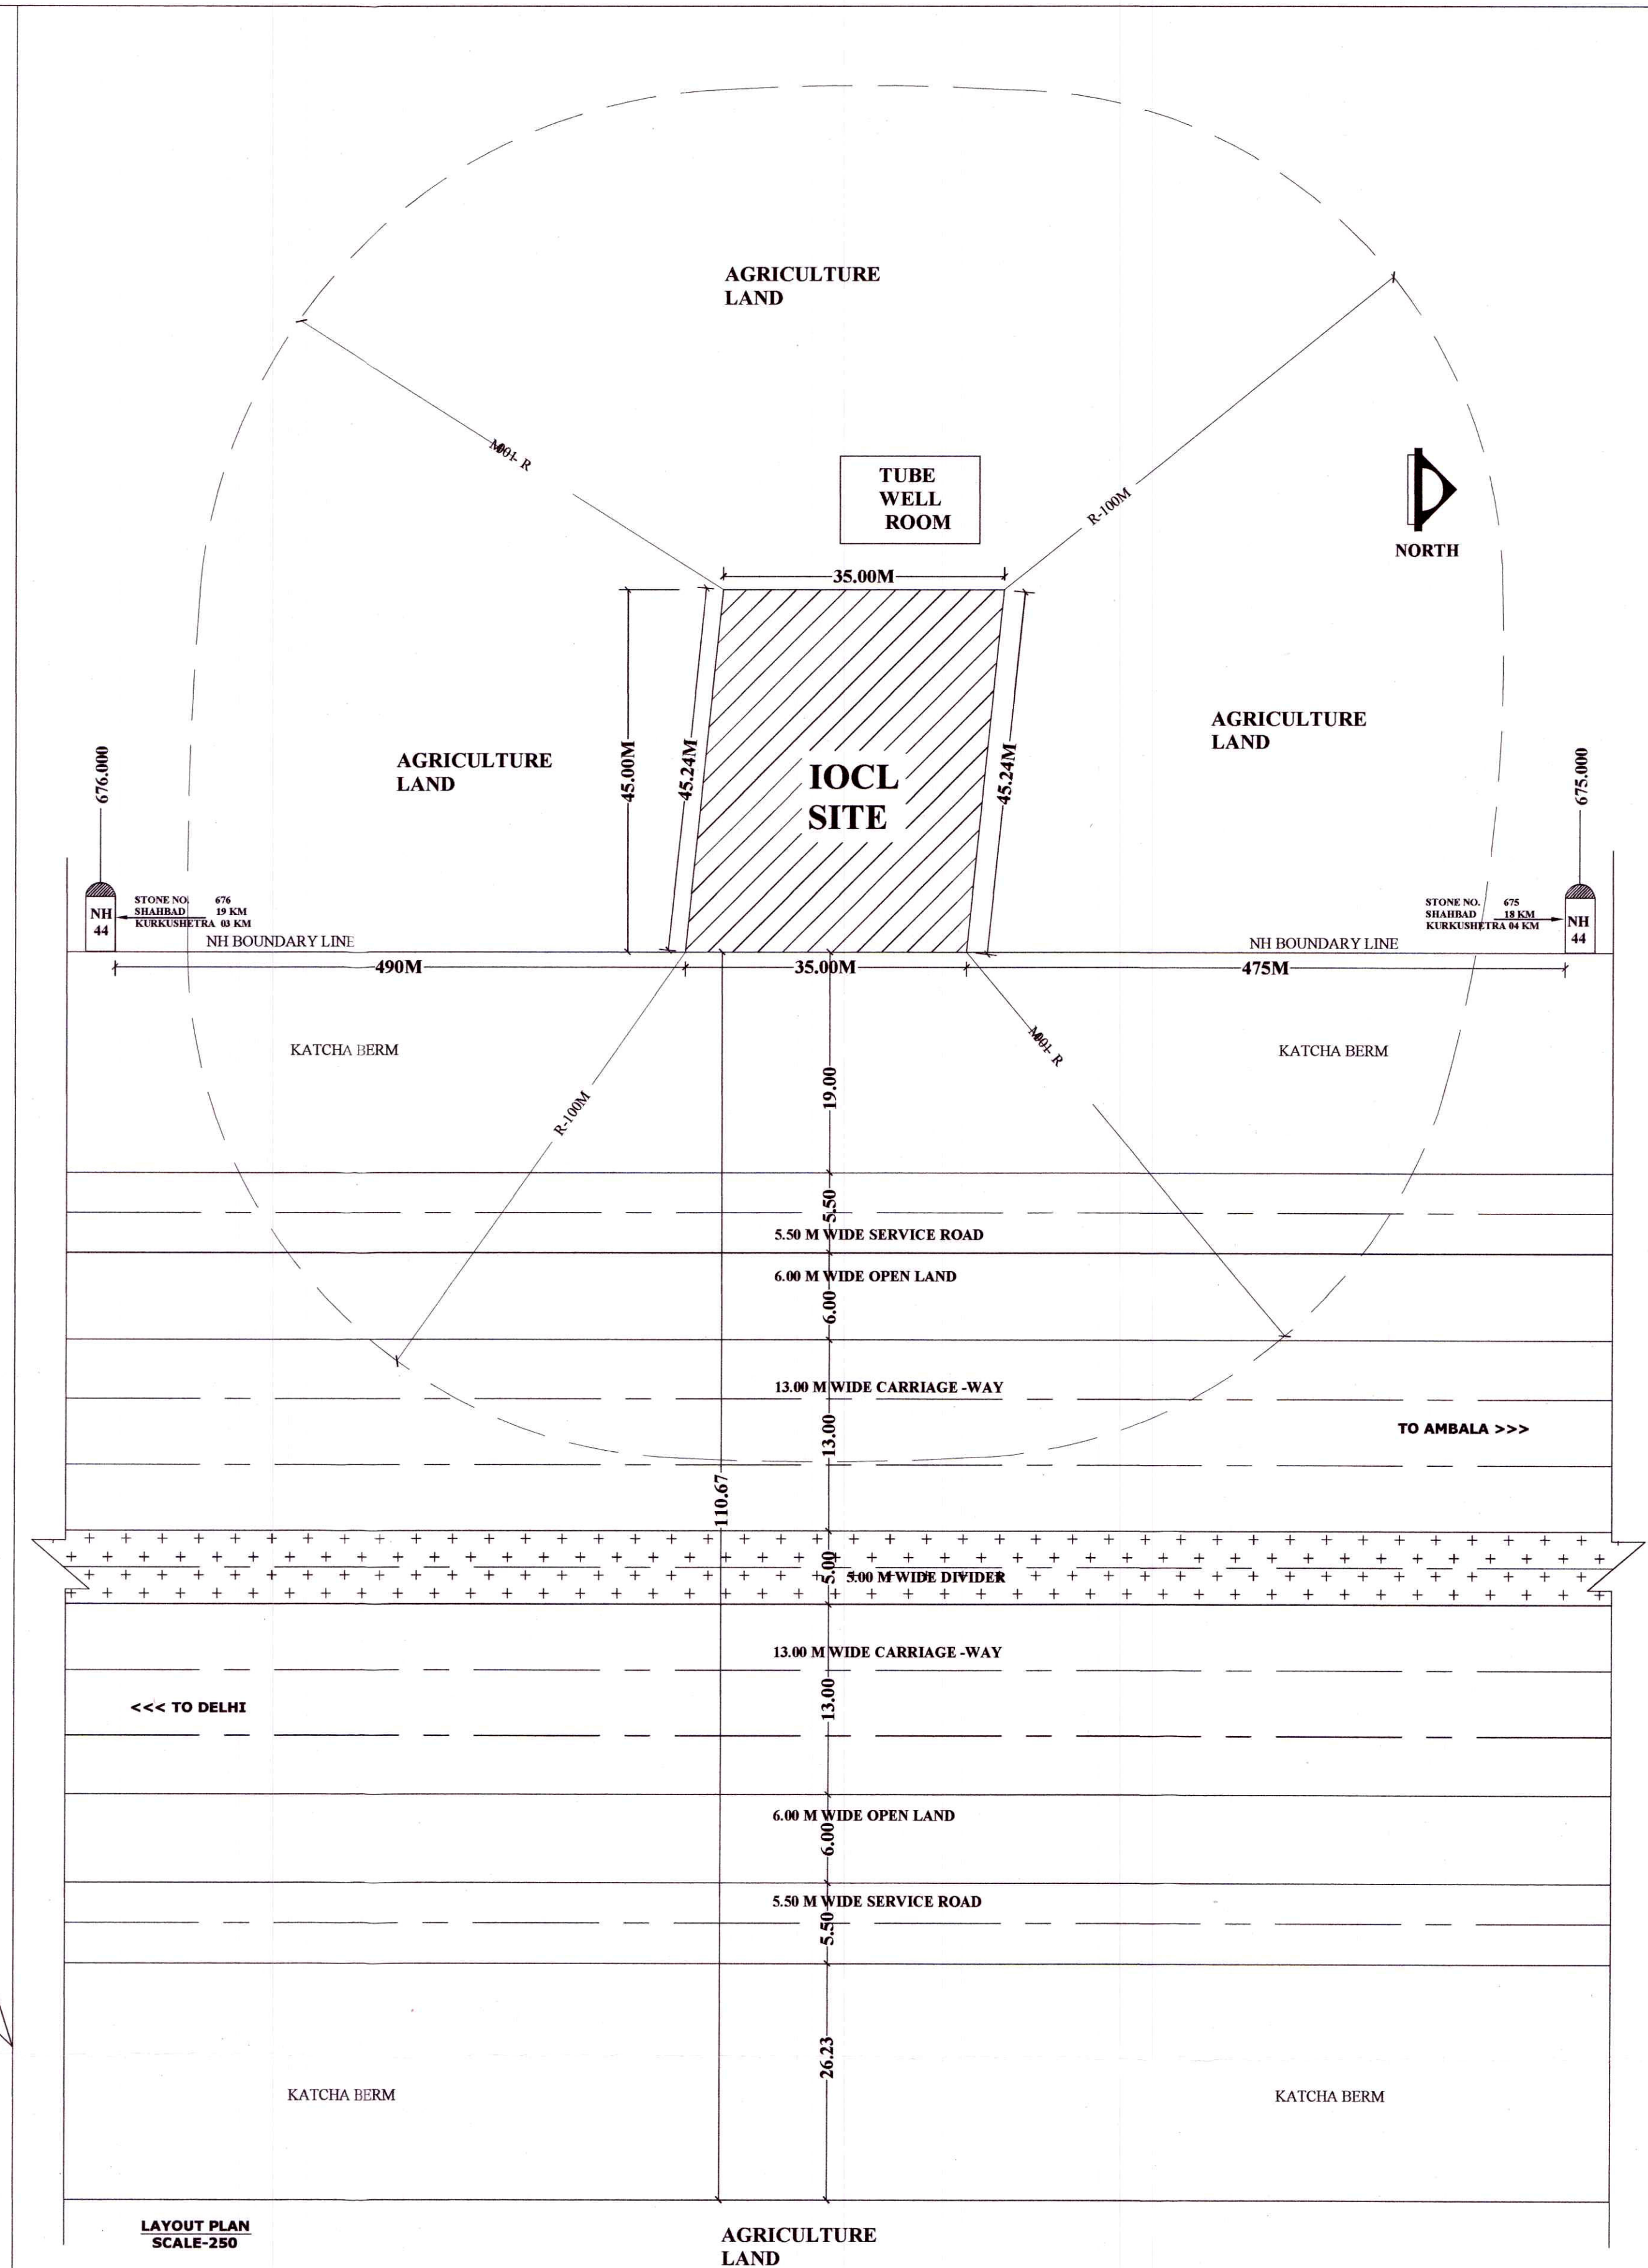


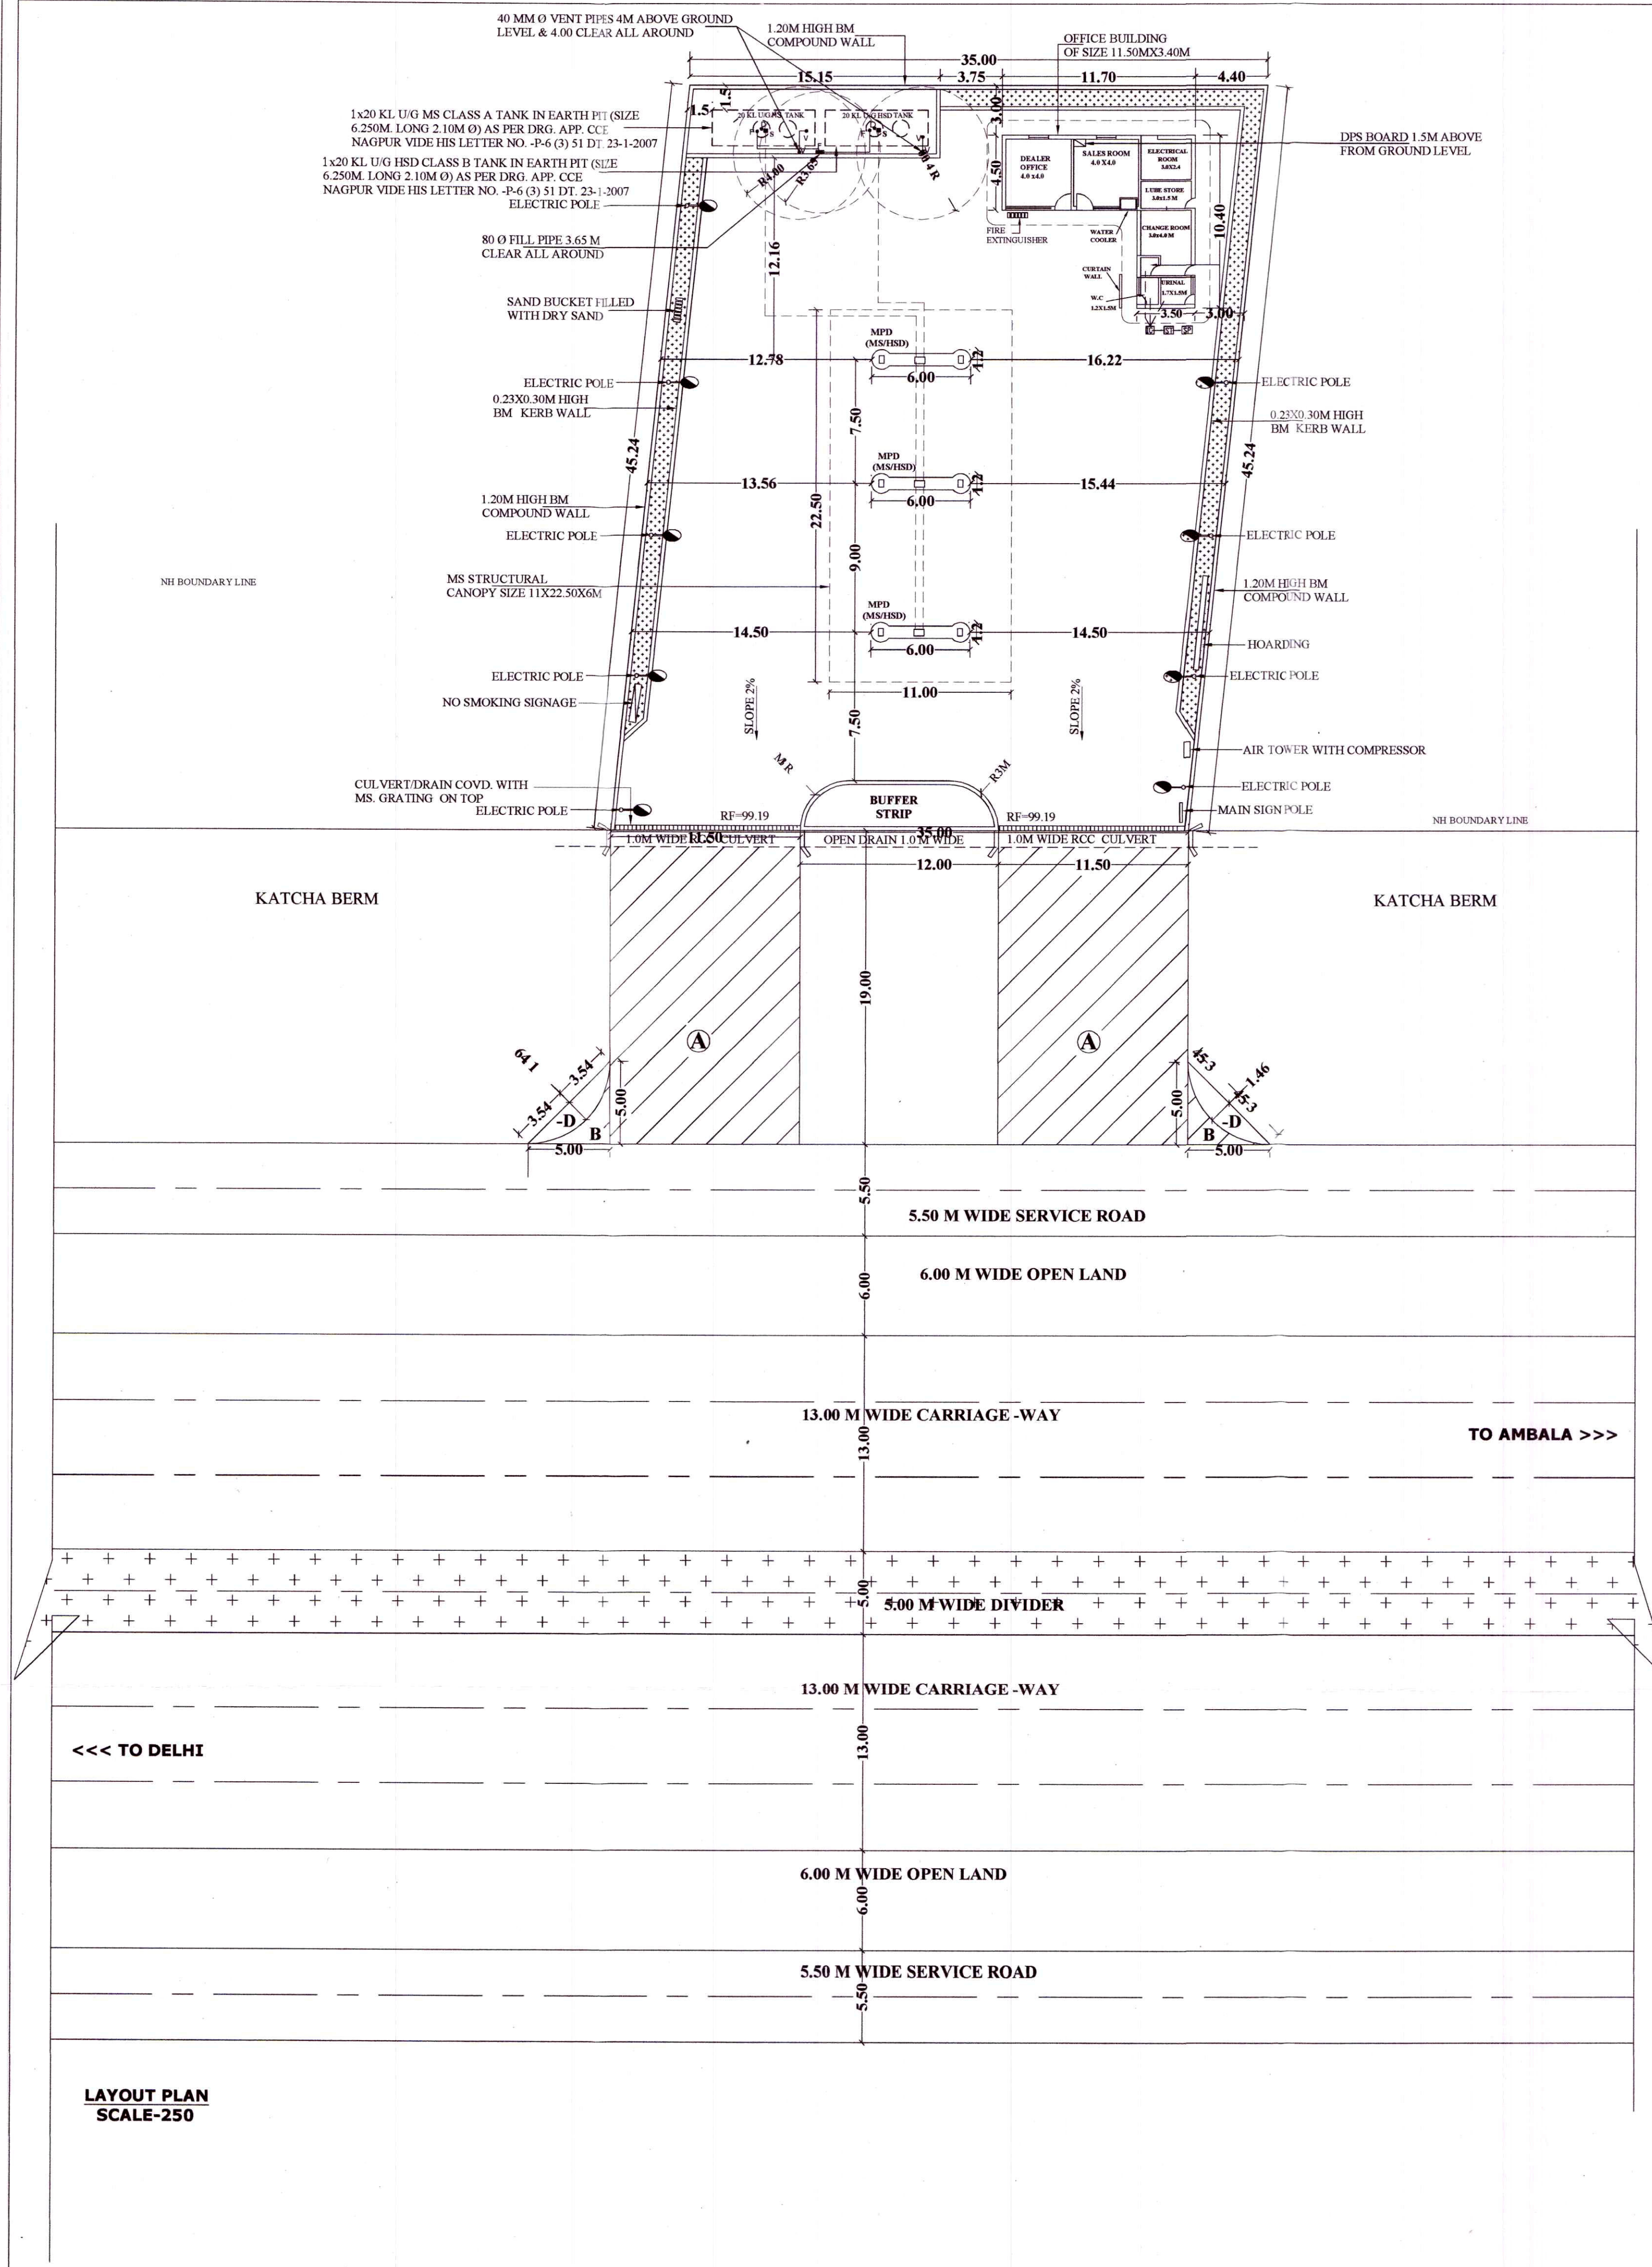

FOREST AREA :-		SITE DATA CHART		 INDIAN OIL CORPORATION LIMITED, MARKETING DIVISION, PANIPAT DIVISIONAL OFFICE, PANIPAT. INDIAN OIL	
AREA 'A' X 2 =2(11.50 x 19.00) =2x218.50 = 437.00 SQM		LOCATION	SANWLA		
AREA 'B' X 2 =2{(4x5.00 x 5.00)-[d]} =2{(12.50) - (4x5)} =2{(12.50) - (4 x 3.54 x 1.46)} =2(12.50 - 6.86) =2x5.64 =11.28 SQM		KHASRA NO.	834, 835/1, 836		
		KHEWAT NO.	58	TITLE:- SITE/LAYOUT PLAN FOR IOCL RO BETWEEN KM STONE 674 TO 677, ON NH-44 (OLD NH-1) LHS DELHI TO AMBALA, NEAR KM STONE NO. 675, AT VILLAGE SANWLA, TEHSIL THANESAR, DISTT. KURKSHETRA (HARYANA)	
		KHATAUNI NO.	136		
		POLICE ST.	KURKUSHETRA		
		RAILWAY ST.	KURKUSHETRA		
TOTAL AREA (A+B) = 437.00 + 11.28 =448.28 SQM = <u>0.0448HE.</u>		TEHSIL	THESAR	DRG. NO. PDO/RO/SANWLA	
		DISTT.	KURKUSHETRA	DATE 22.02.2021	
NON FOREST AREA = 1575.00 SQM = <u>0.1575 HE.</u>		STATE	HARYANA		
		PIN CODE	136131		
CHECKED BY  (Recd) APPROVED BY 					