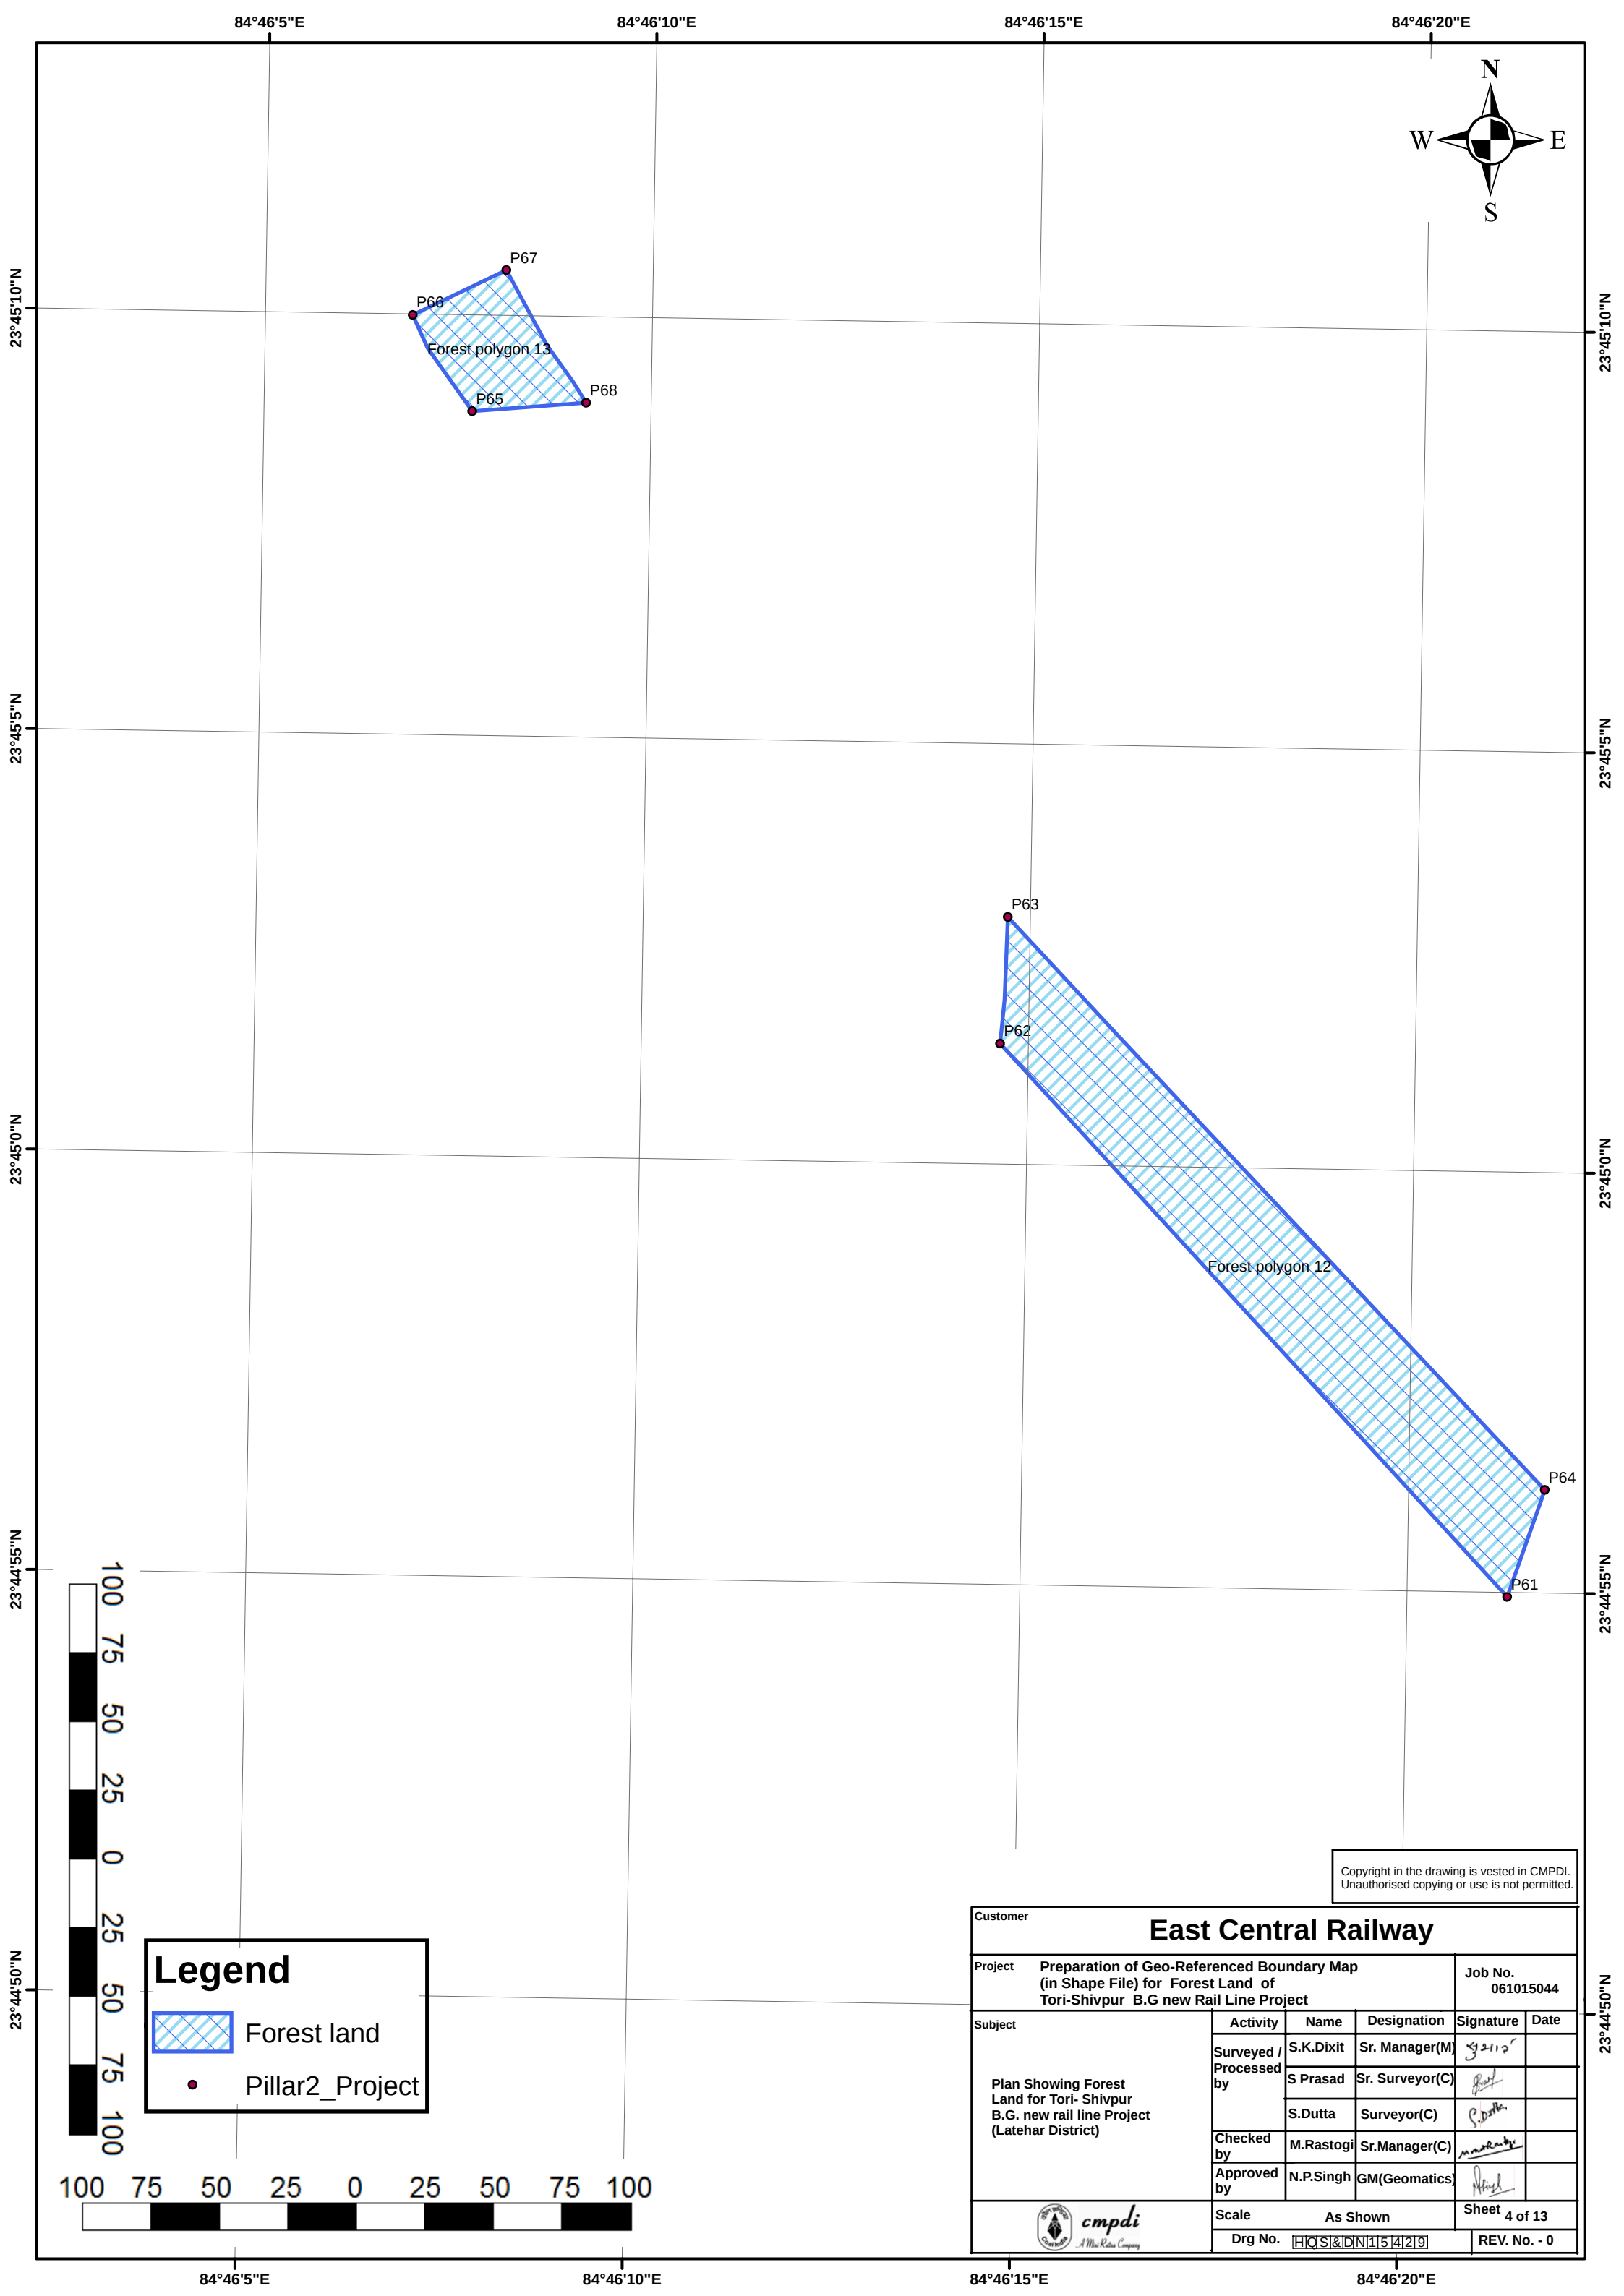


Copyright in the drawing is vested in CMPDI.
Unauthorised copying or use is not permitted.

Customer							
East Central Railway							
Project Preparation of Geo-Referenced Boundary Map (in Shape File) for Forest Land of Tori-Shivpur B.G new Rail Line Project				Job No. 061015044			
Subject Plan Showing Forest Land for Tori- Shivpur B.G. new rail line Project (Latehar District)	Activity	Name	Designation	Signature	Date		
	Surveyed / Processed by	S.K.Dixit	Sr. Manager(M)	S.K.Dixit			
		S Prasad	Sr. Surveyor(C)	S Prasad			
		S.Dutta	Surveyor(C)	S.Dutta			
	Checked by	M.Rastogi	Sr.Manager(C)	M.Rastogi			
	Approved by	N.P.Singh	GM(Geomatics)	N.P.Singh			
 cmpdi <i>A Mini Ratna Company</i>		Scale As Shown		Sheet 4 of 13			
		Drg No. HQS&DN1154219			REV. No. - 0		

Legend

 Forest land

 Pillar2_Project

