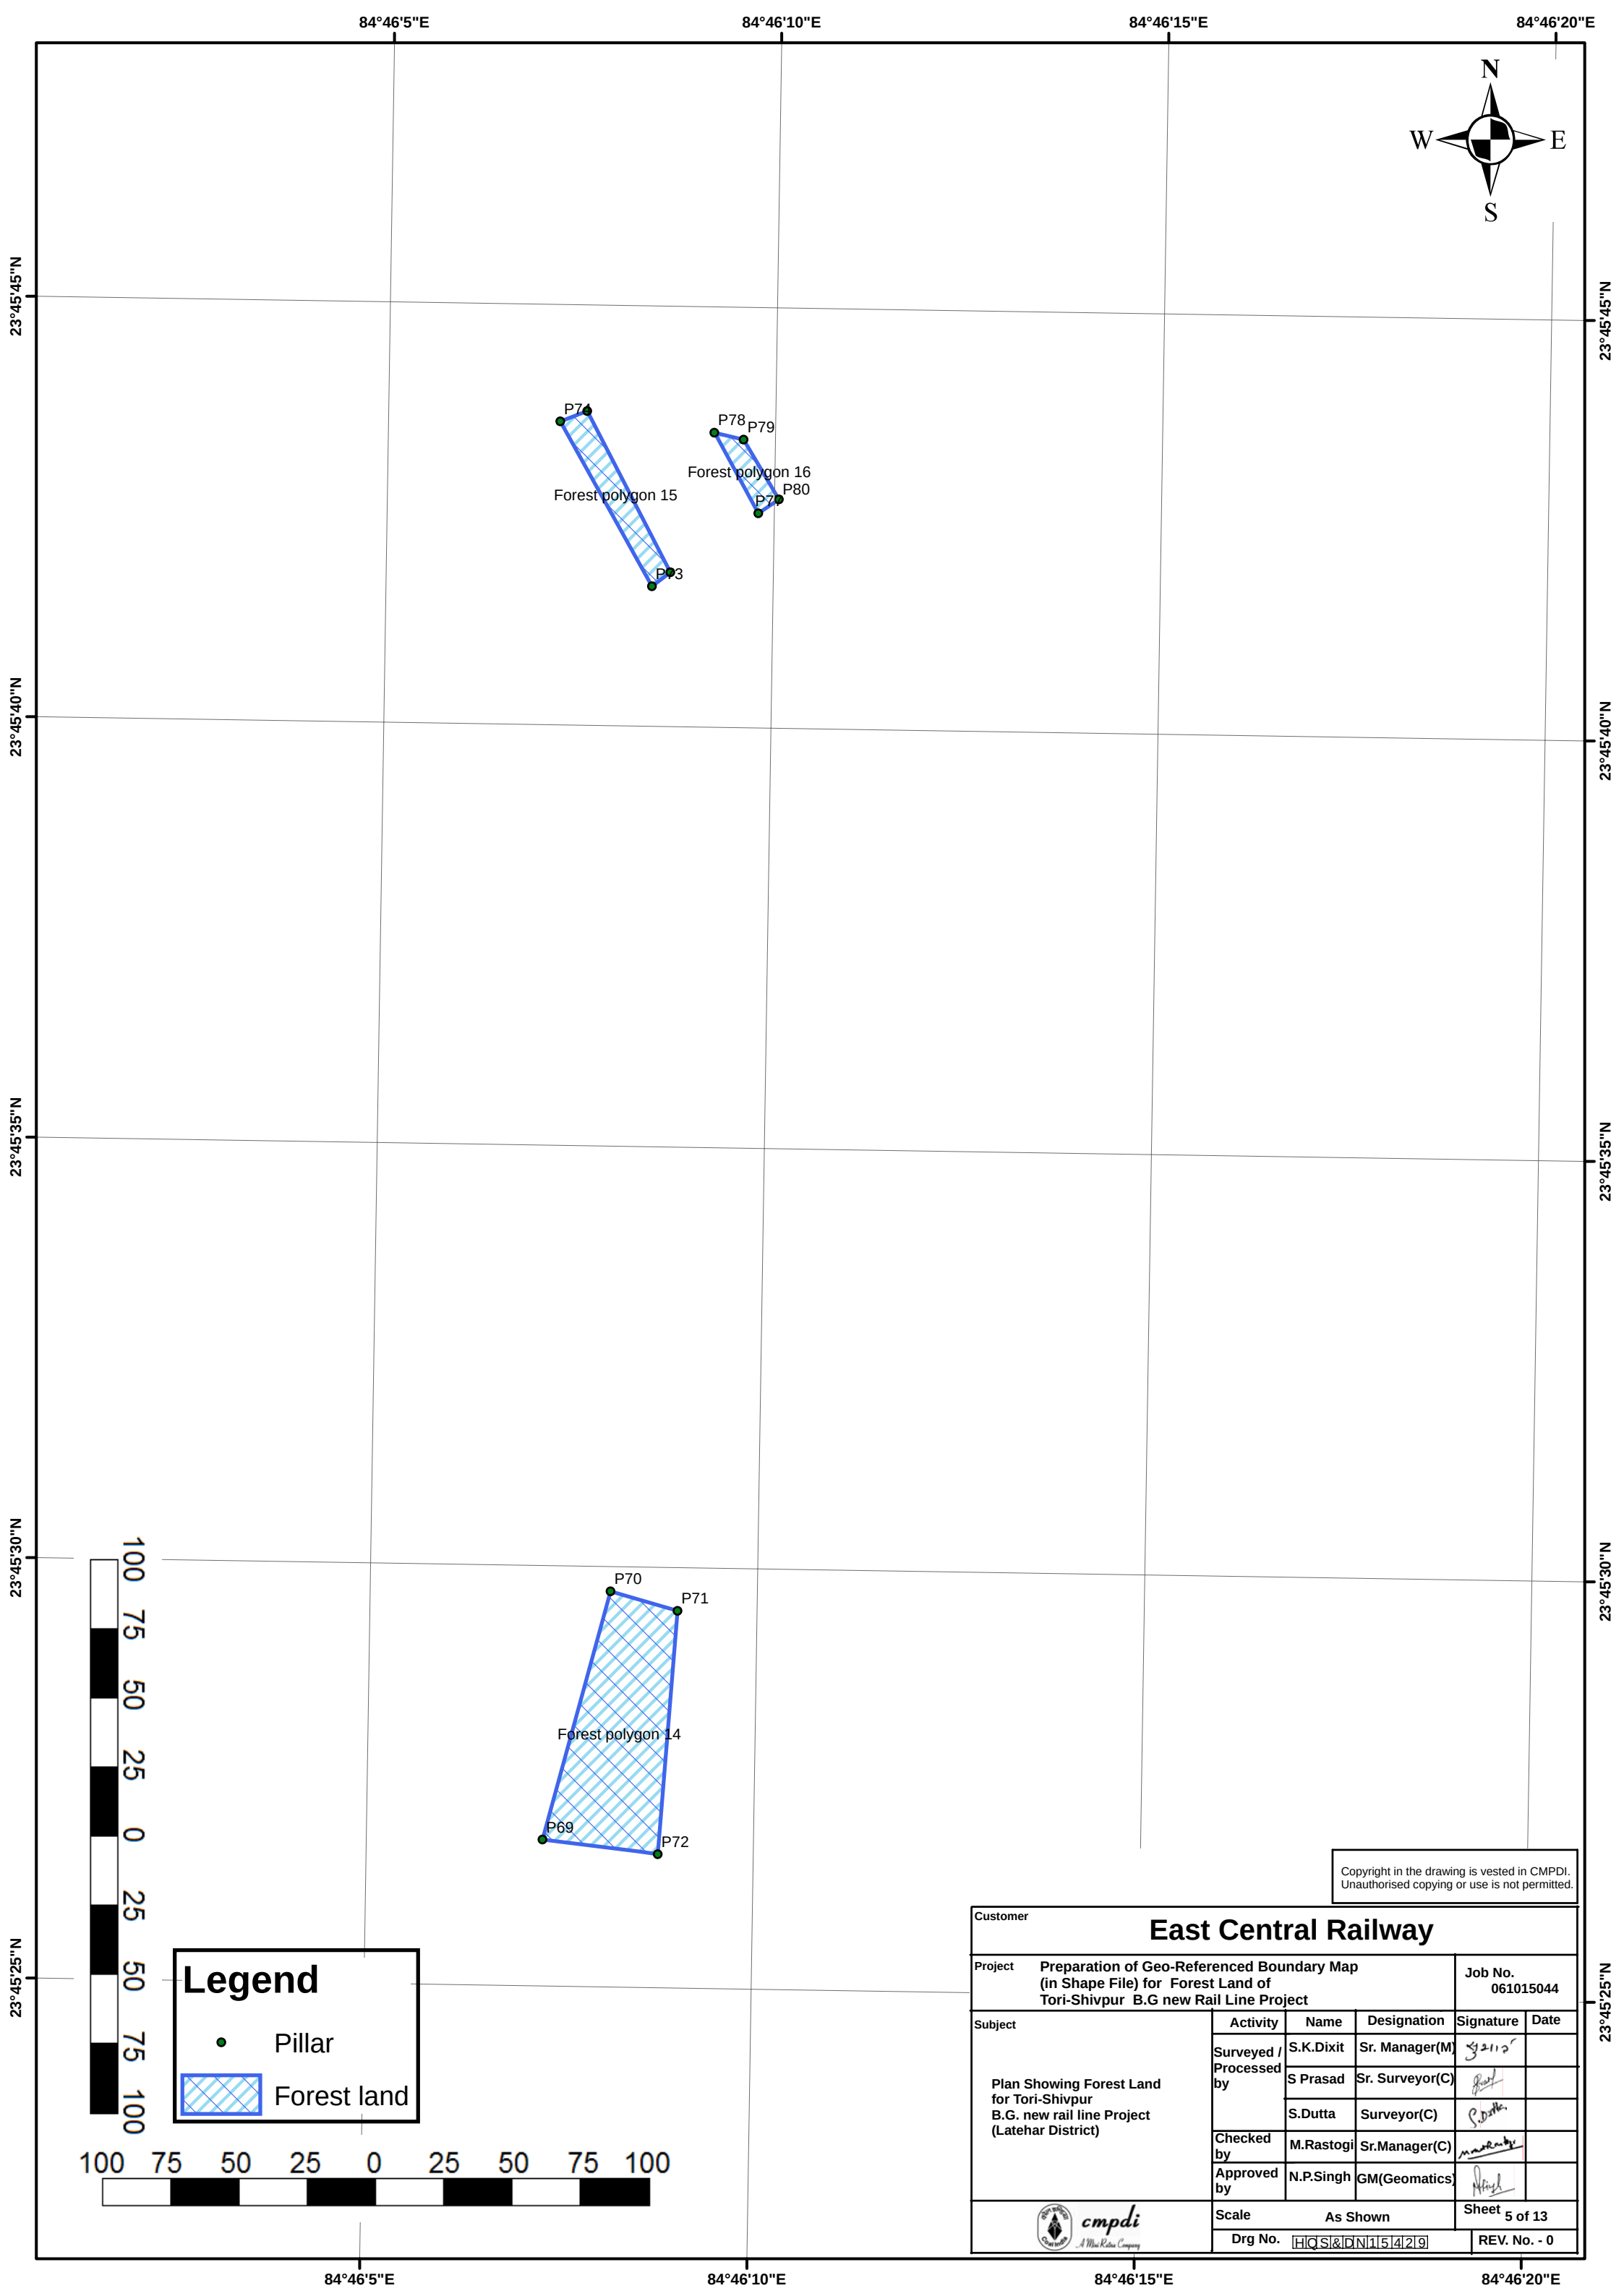


●

Pillar

Forest land

Copyright in the drawing is vested in CMPDI.
Unauthorised copying or use is not permitted.

Customer					
East Central Railway					
Project				Job No.	
Preparation of Geo-Referenced Boundary Map (in Shape File) for Forest Land of Tori-Shivpur B.G new Rail Line Project				061015044	
Subject	Activity	Name	Designation	Signature	Date
	Surveyed / Processed by	S.K.Dixit	Sr. Manager(M)		
		S Prasad	Sr. Surveyor(C)		
		S.Dutta	Surveyor(C)		
	Checked by	M.Rastogi	Sr.Manager(C)		
	Approved by	N.P.Singh	GM(Geomatics)		
cmpdi A Mini Ratna Company				Sheet 5 of 13	
				Drg No. HQS&DN15429 REV. No. - 0	

