


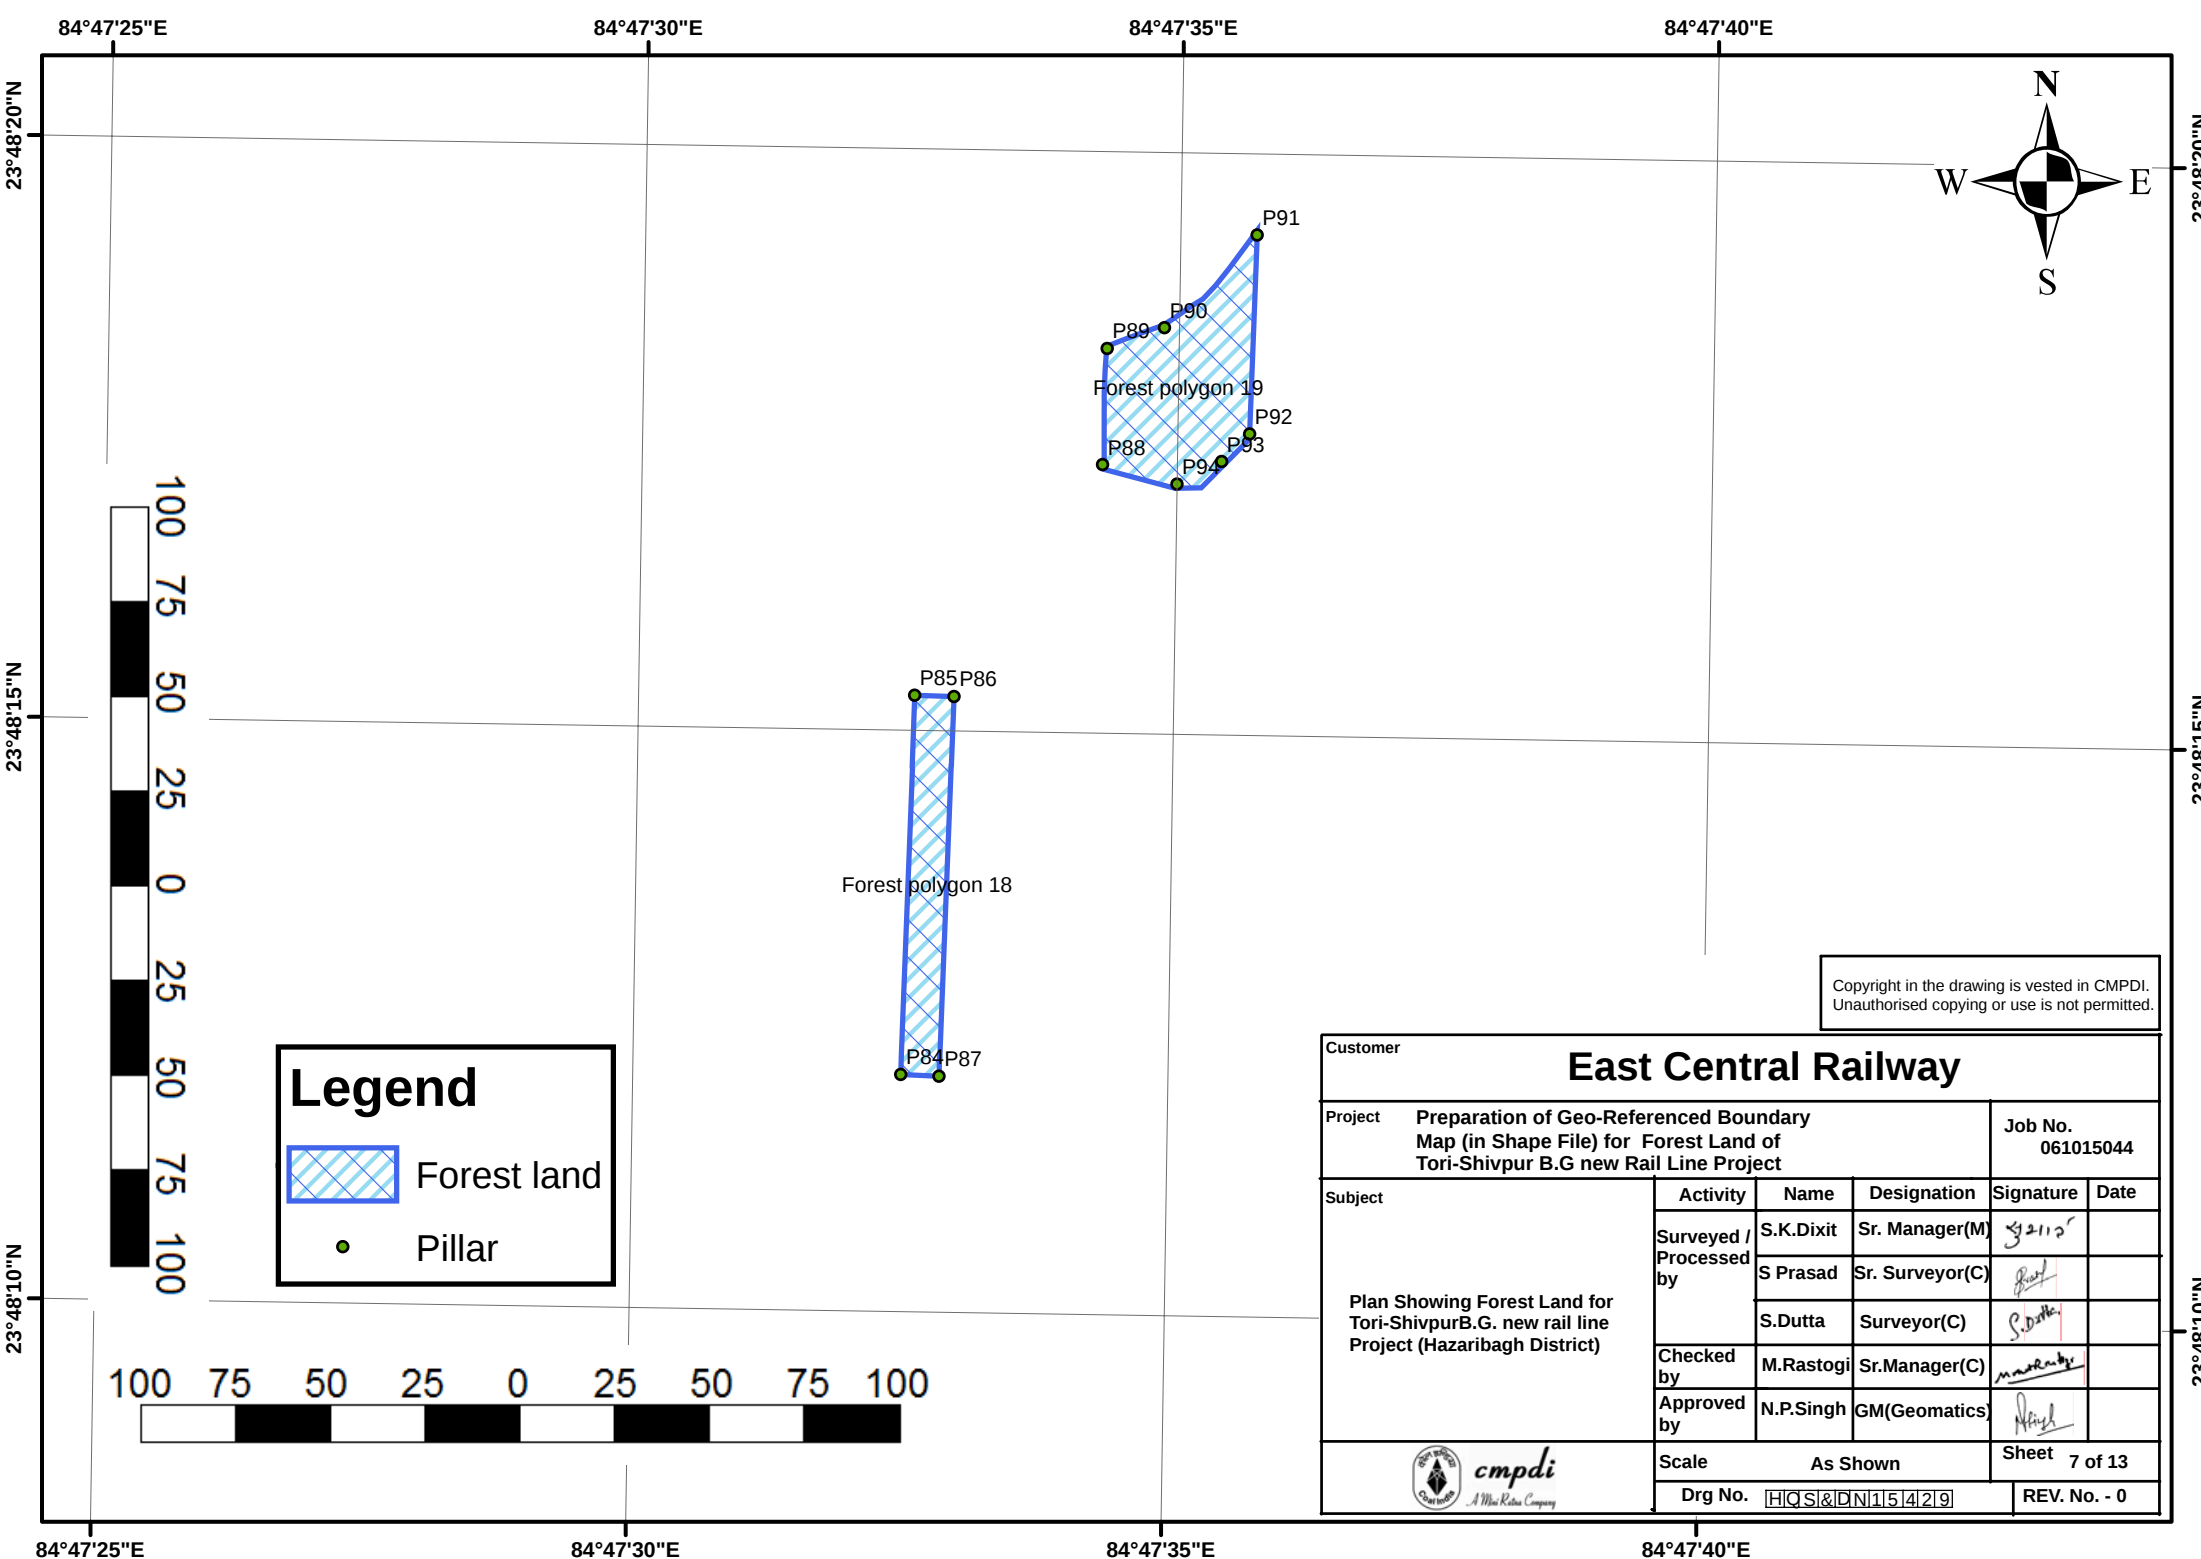

Legend

Forest land

Pillar

Copyright in the drawing is vested in CMPDI.
Unauthorised copying or use is not permitted.

Customer					
East Central Railway					
Project					Job No.
Preparation of Geo-Referenced Boundary Map (in Shape File) for Forest Land of Tori-Shivpur B.G new Rail Line Project					061015044
Subject	Activity	Name	Designation	Signature	Date
	Surveyed / Processed by	S.K.Dixit	Sr. Manager(M)	<i>S.K.Dixit</i>	
		S Prasad	Sr. Surveyor(C)	<i>S. Prasad</i>	
		S.Dutta	Surveyor(C)	<i>S.Dutta</i>	
	Checked by	M.Rastogi	Sr.Manager(C)	<i>M.Rastogi</i>	
Approved by	N.P.Singh	GM(Geomatics)	<i>N.P.Singh</i>		
 cmpdi A Mitel Rata Company		Scale		As Shown	
		Drg No.		HQ&DN1514219	
				Sheet	7 of 13
				REV. No. - 0	