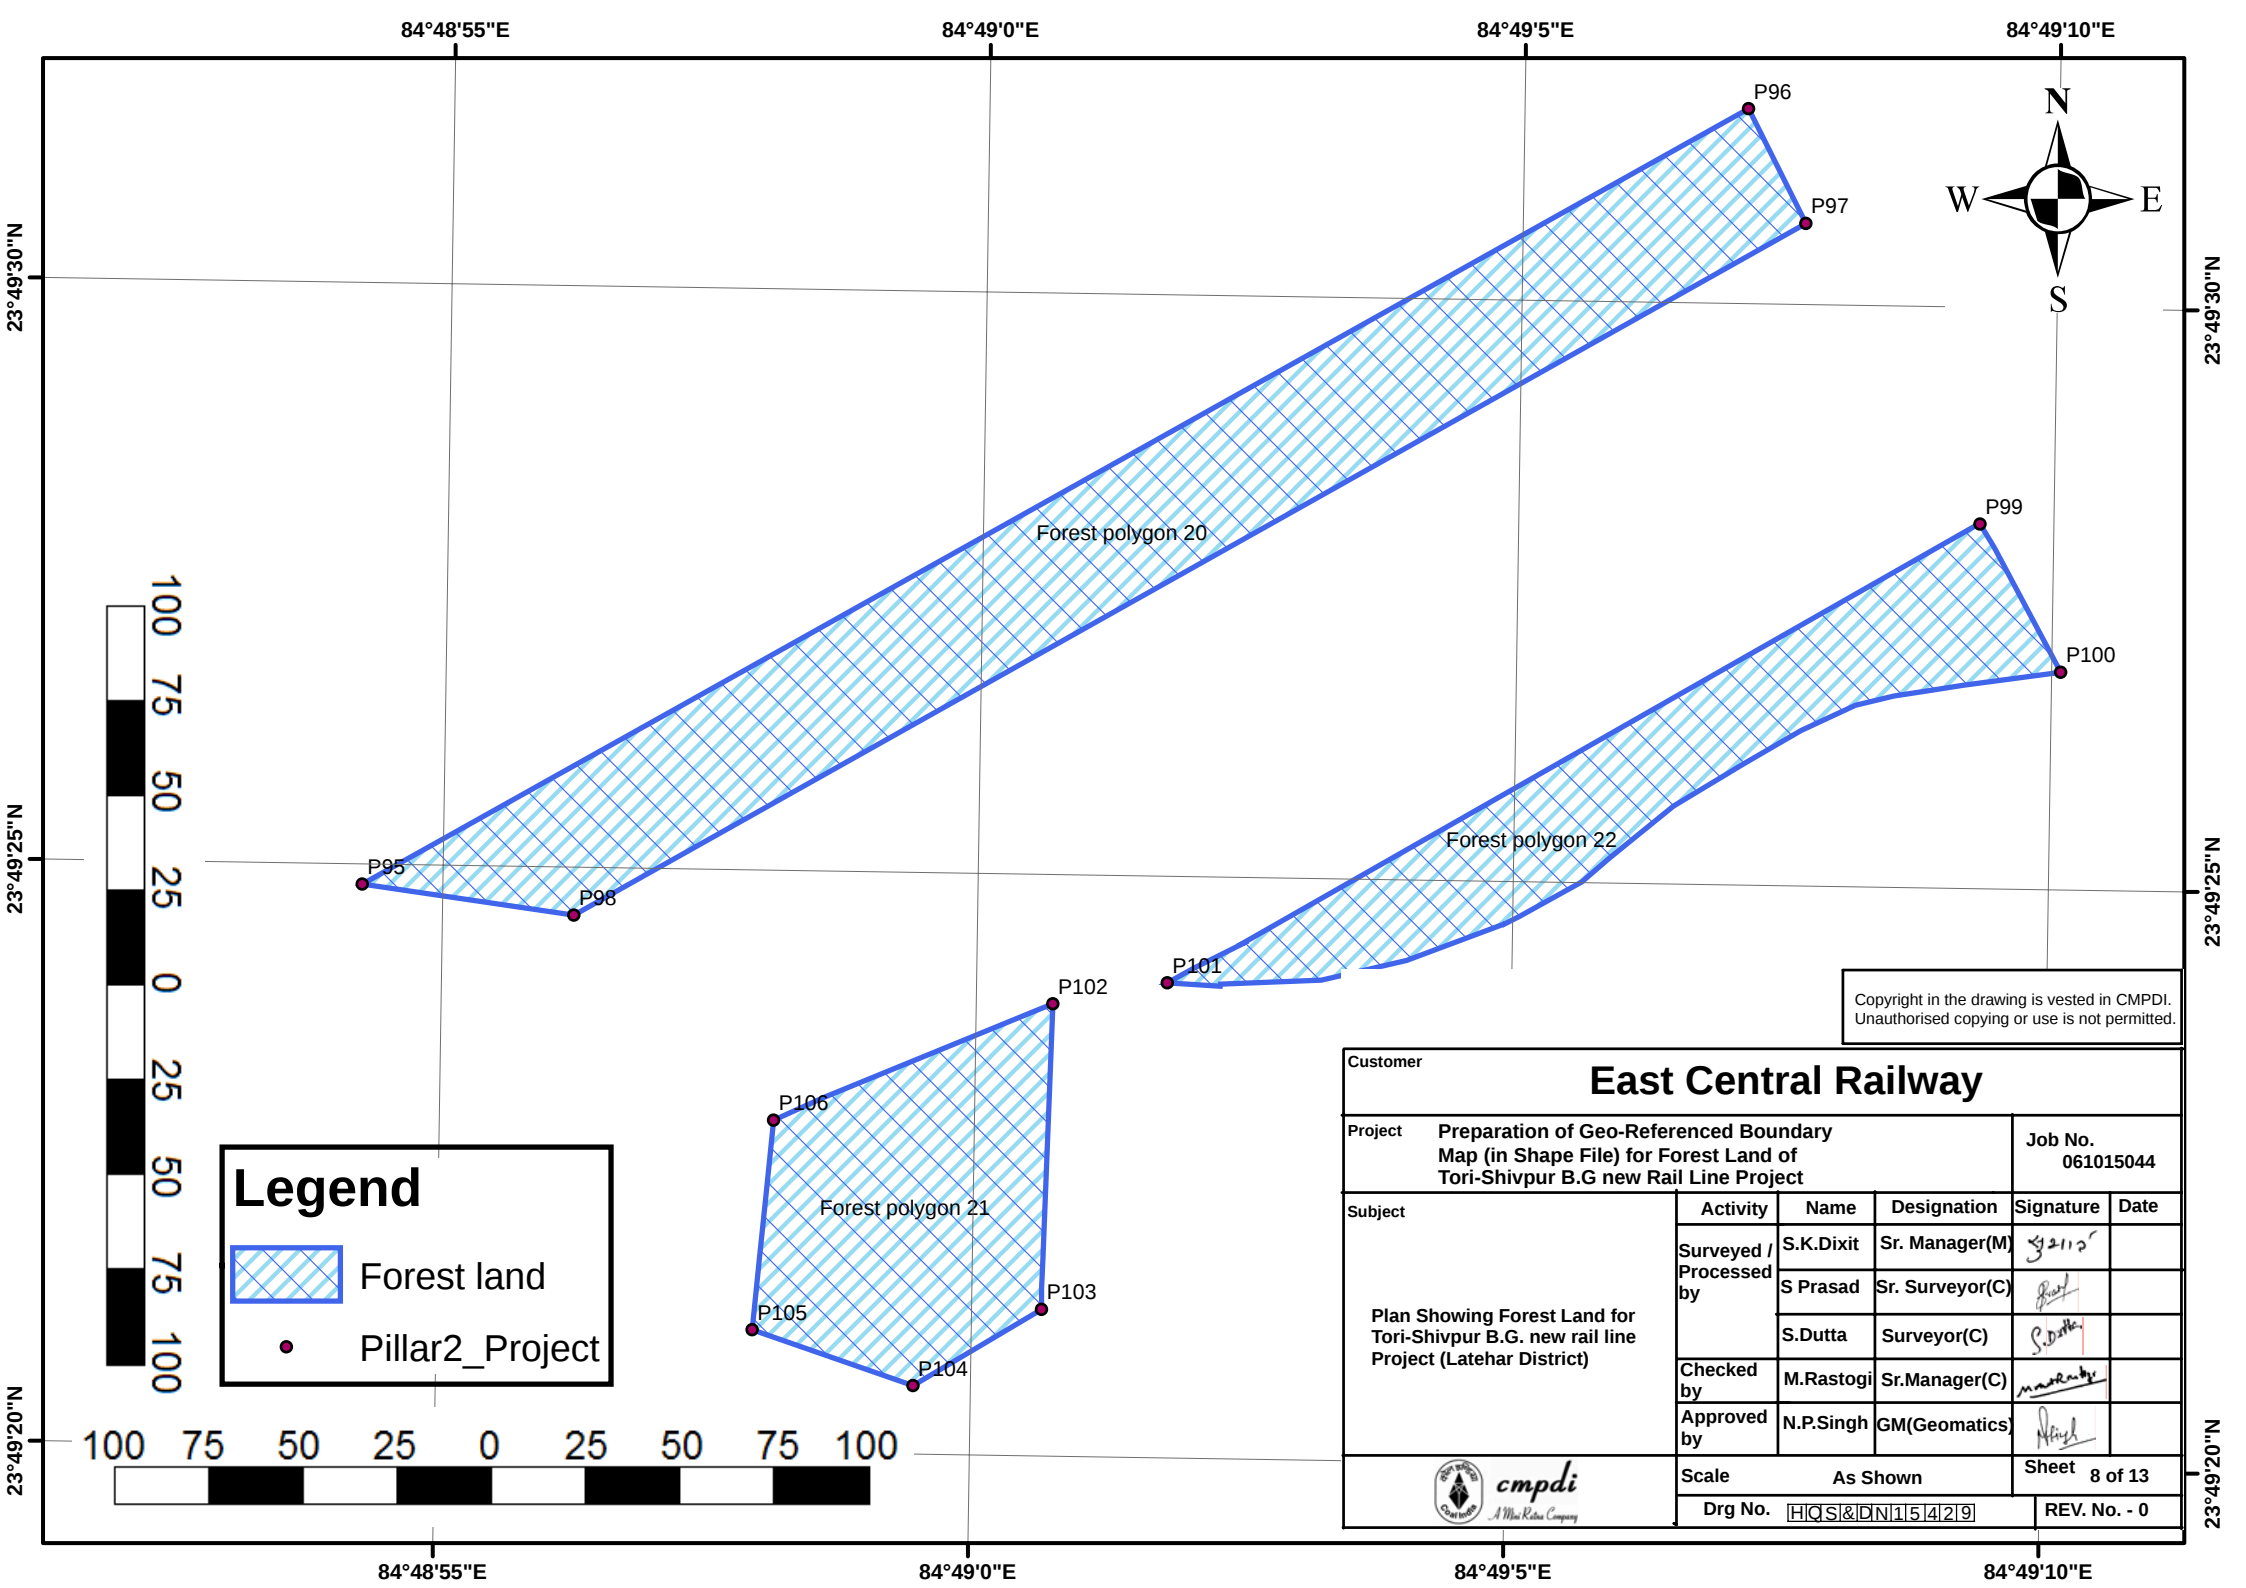


Legend

 Forest land

 Pillar2_Project

Copyright in the drawing is vested in CMPDI.
Unauthorised copying or use is not permitted.

Customer						
East Central Railway						
Project Preparation of Geo-Referenced Boundary Map (in Shape File) for Forest Land of Tori-Shivpur B.G new Rail Line Project				Job No. 061015044		
Subject	Activity	Name	Designation	Signature	Date	
	Surveyed / Processed by	S.K.Dixit	Sr. Manager(M)			
		S Prasad	Sr. Surveyor(C)			
		S.Dutta	Surveyor(C)			
	Checked by	M.Rastogi	Sr.Manager(C)			
	Approved by	N.P.Singh	GM(Geomatics)			
 cmpdi <i>A Mini Ratna Company</i>			Scale As Shown		Sheet 8 of 13	
			Drg No. HQS&DN1514219		REV. No. - 0	