
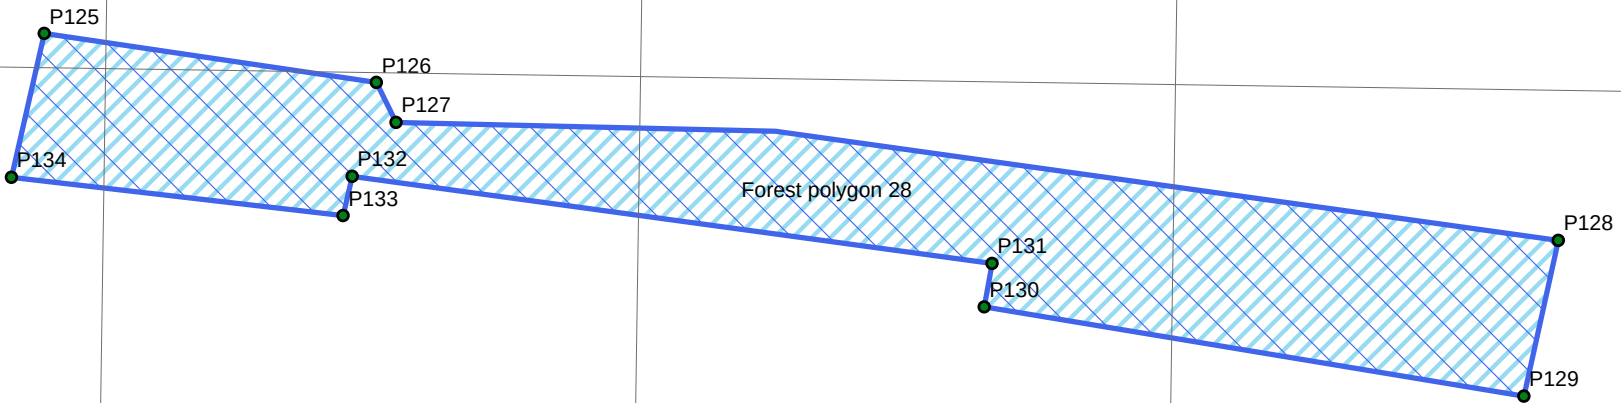


84°53'20"E

84°53'25"E

84°53'30"E

84°53'35"E

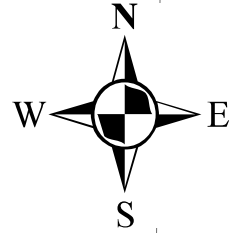

Legend



Pillar



Forest

Copyright in the drawing is vested in CMPDI.
Unauthorised copying or use is not permitted.

Customer					
East Central Railway					
Project				Job No.	
Preparation of Geo-Referenced Boundary Map (in Shape File) for Forest Land of Tori-Shivpur B.G new Rail Line Project				061015044	
Subject	Activity	Name	Designation	Signature	Date
	Surveyed / Processed by	S.K.Dixit	Sr. Manager(M)	<i>S.K.Dixit</i>	
		S Prasad	Sr. Surveyor(C)	<i>S Prasad</i>	
		S.Dutta	Surveyor(C)	<i>S.Dutta</i>	
	Checked by	M.Rastogi	Sr.Manager(C)	<i>M.Rastogi</i>	
Approved by	N.P.Singh	GM(Geomatics)	<i>N.P.Singh</i>		
 cmpdi <i>A Maa Raha Company</i>		Scale		As Shown	
		Drg No. HQS&DN15429		Sheet 11 of 13	
				REV. No. - 0	

100 75 50 25 0 25 50 75 100

84°53'20"E

84°53'25"E

84°53'30"E

84°53'35"E