


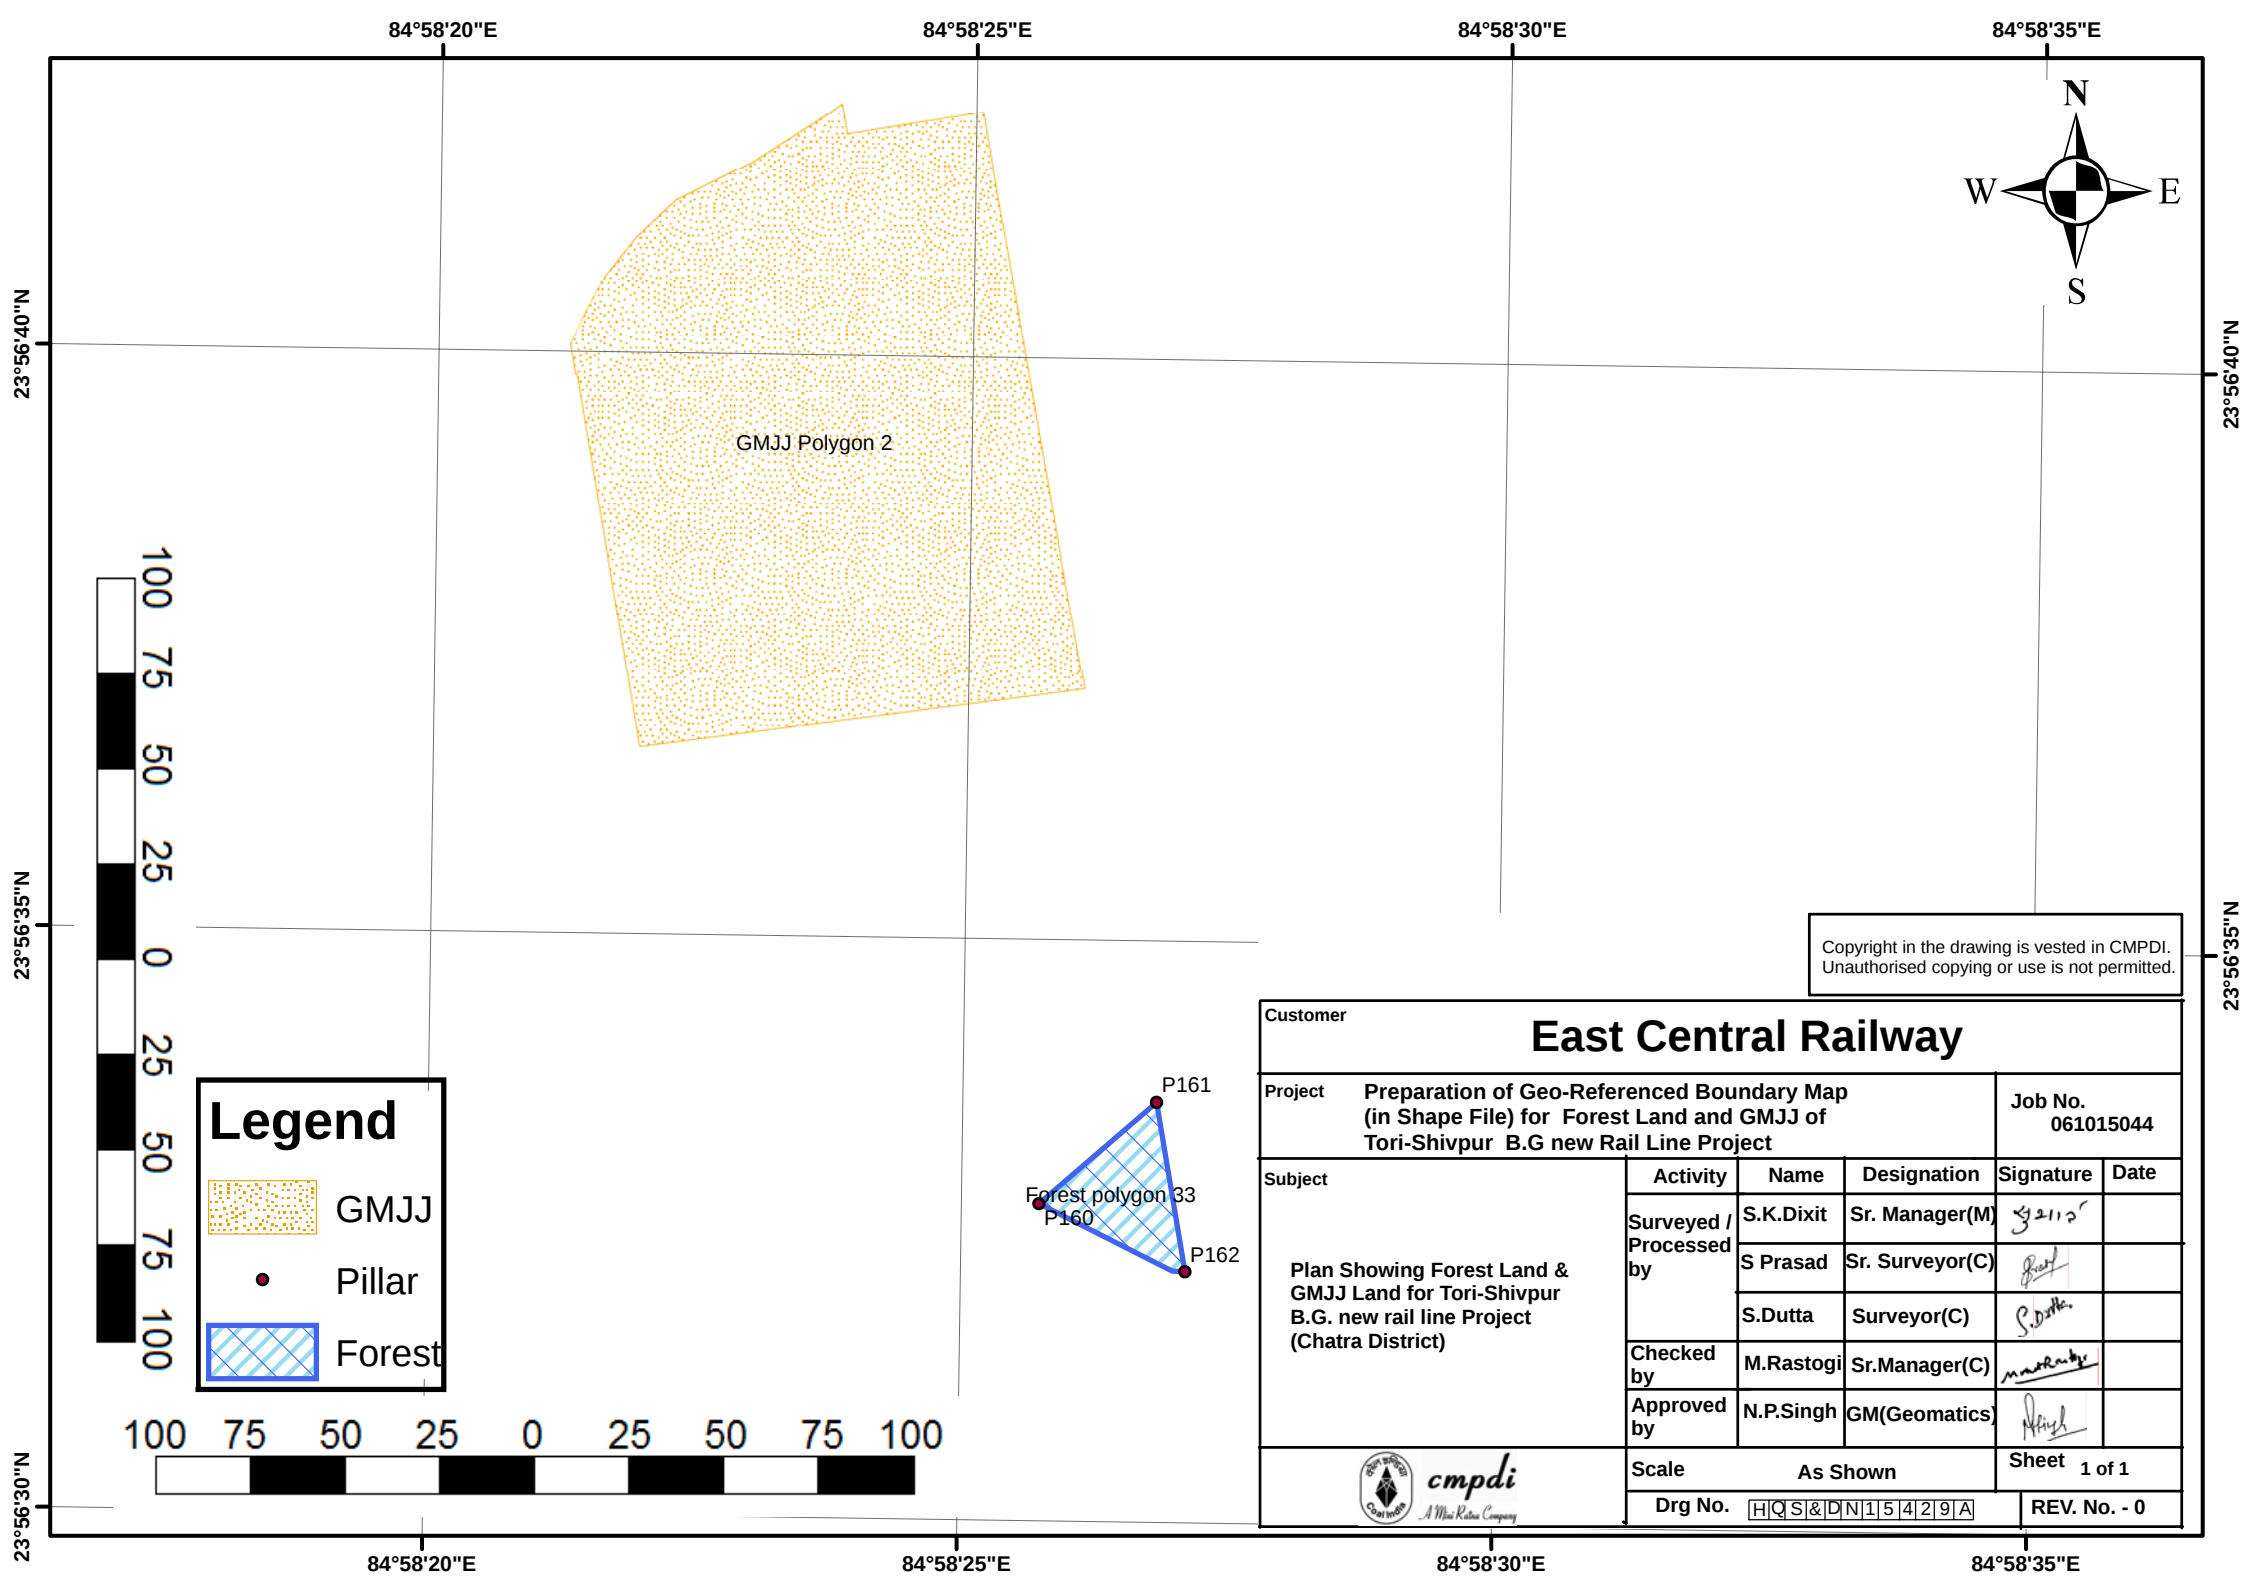

Copyright in the drawing is vested in CMPDI.
Unauthorised copying or use is not permitted.

Customer					
East Central Railway					
Project				Job No.	
Preparation of Geo-Referenced Boundary Map (in Shape File) for Forest Land and GMJJ of Tori-Shivpur B.G new Rail Line Project				061015044	
Subject	Activity	Name	Designation	Signature	Date
	Surveyed / Processed by	S.K.Dixit	Sr. Manager(M)	<i>S.K.Dixit</i>	
		S Prasad	Sr. Surveyor(C)	<i>S. Prasad</i>	
		S.Dutta	Surveyor(C)	<i>S. Dutta</i>	
	Checked by	M.Rastogi	Sr.Manager(C)	<i>M. Rastogi</i>	
	Approved by	N.P.Singh	GM(Geomatics)	<i>N.P. Singh</i>	
Scale				Sheet	
As Shown				1 of 1	
Drg No.				REV. No. - 0	
HQS&DN15429A					



cmpdi
A Mini Ratna Company