


X-SECTION OF PROPOSED FOOSOD MATA JI ROAD

PROPOSAL NO. FP/RJ/ROAD/152647/2022

AREA- 0.4425HACT. (KOTA DISTT.)

FROM CH- 0000 TO 626 M.

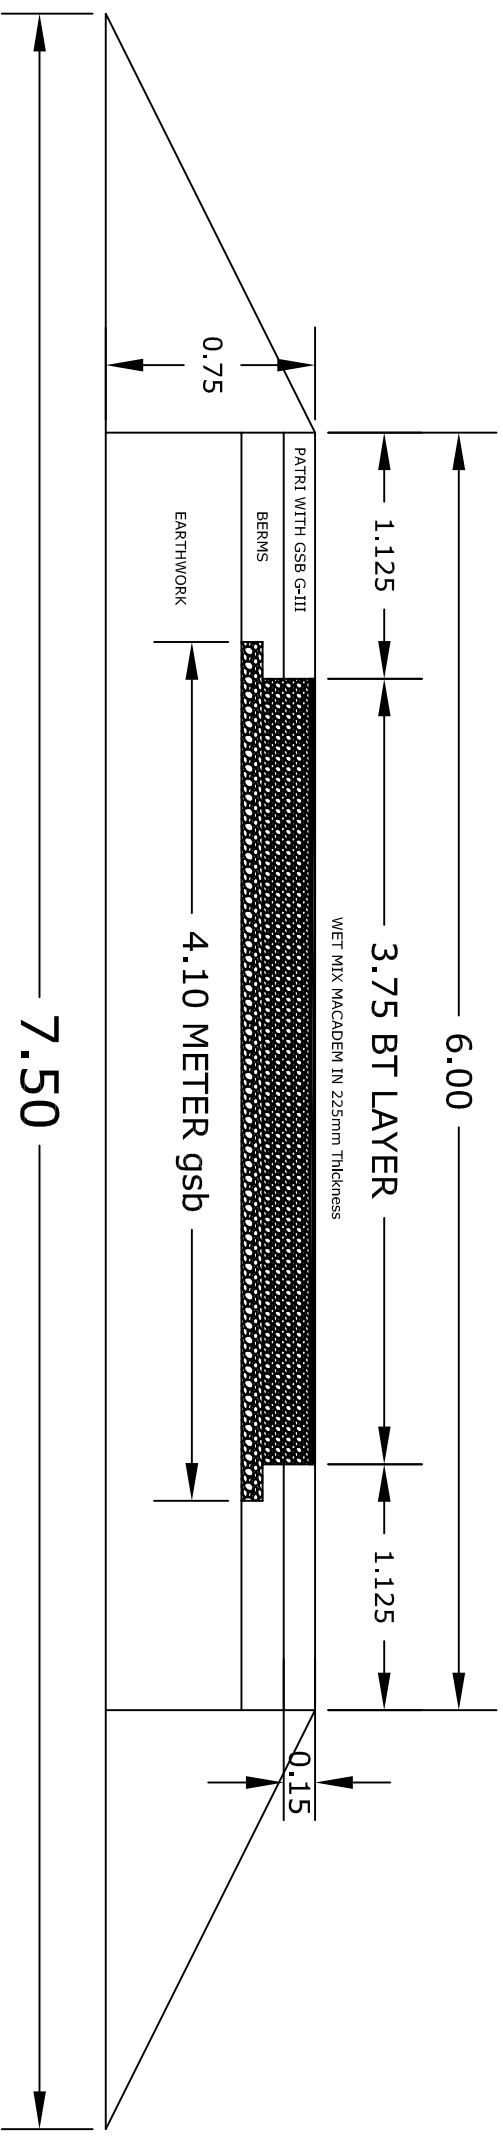

PROPOSED X-SECTIONAL MAP OF ROAD

EXECUTIVE ENGINEER
PWD DIV. ITAWA