


LAYOUT PLAN

Consultancy Services for Preparation of DPR for development of Economic Corridors, Inter Corridors and Feeder Routes to improve the efficiency of freight Movement in India under Bharatmala Pariyojana (Lot-4/Package-1)- Karnal Ring Road(Haryana).

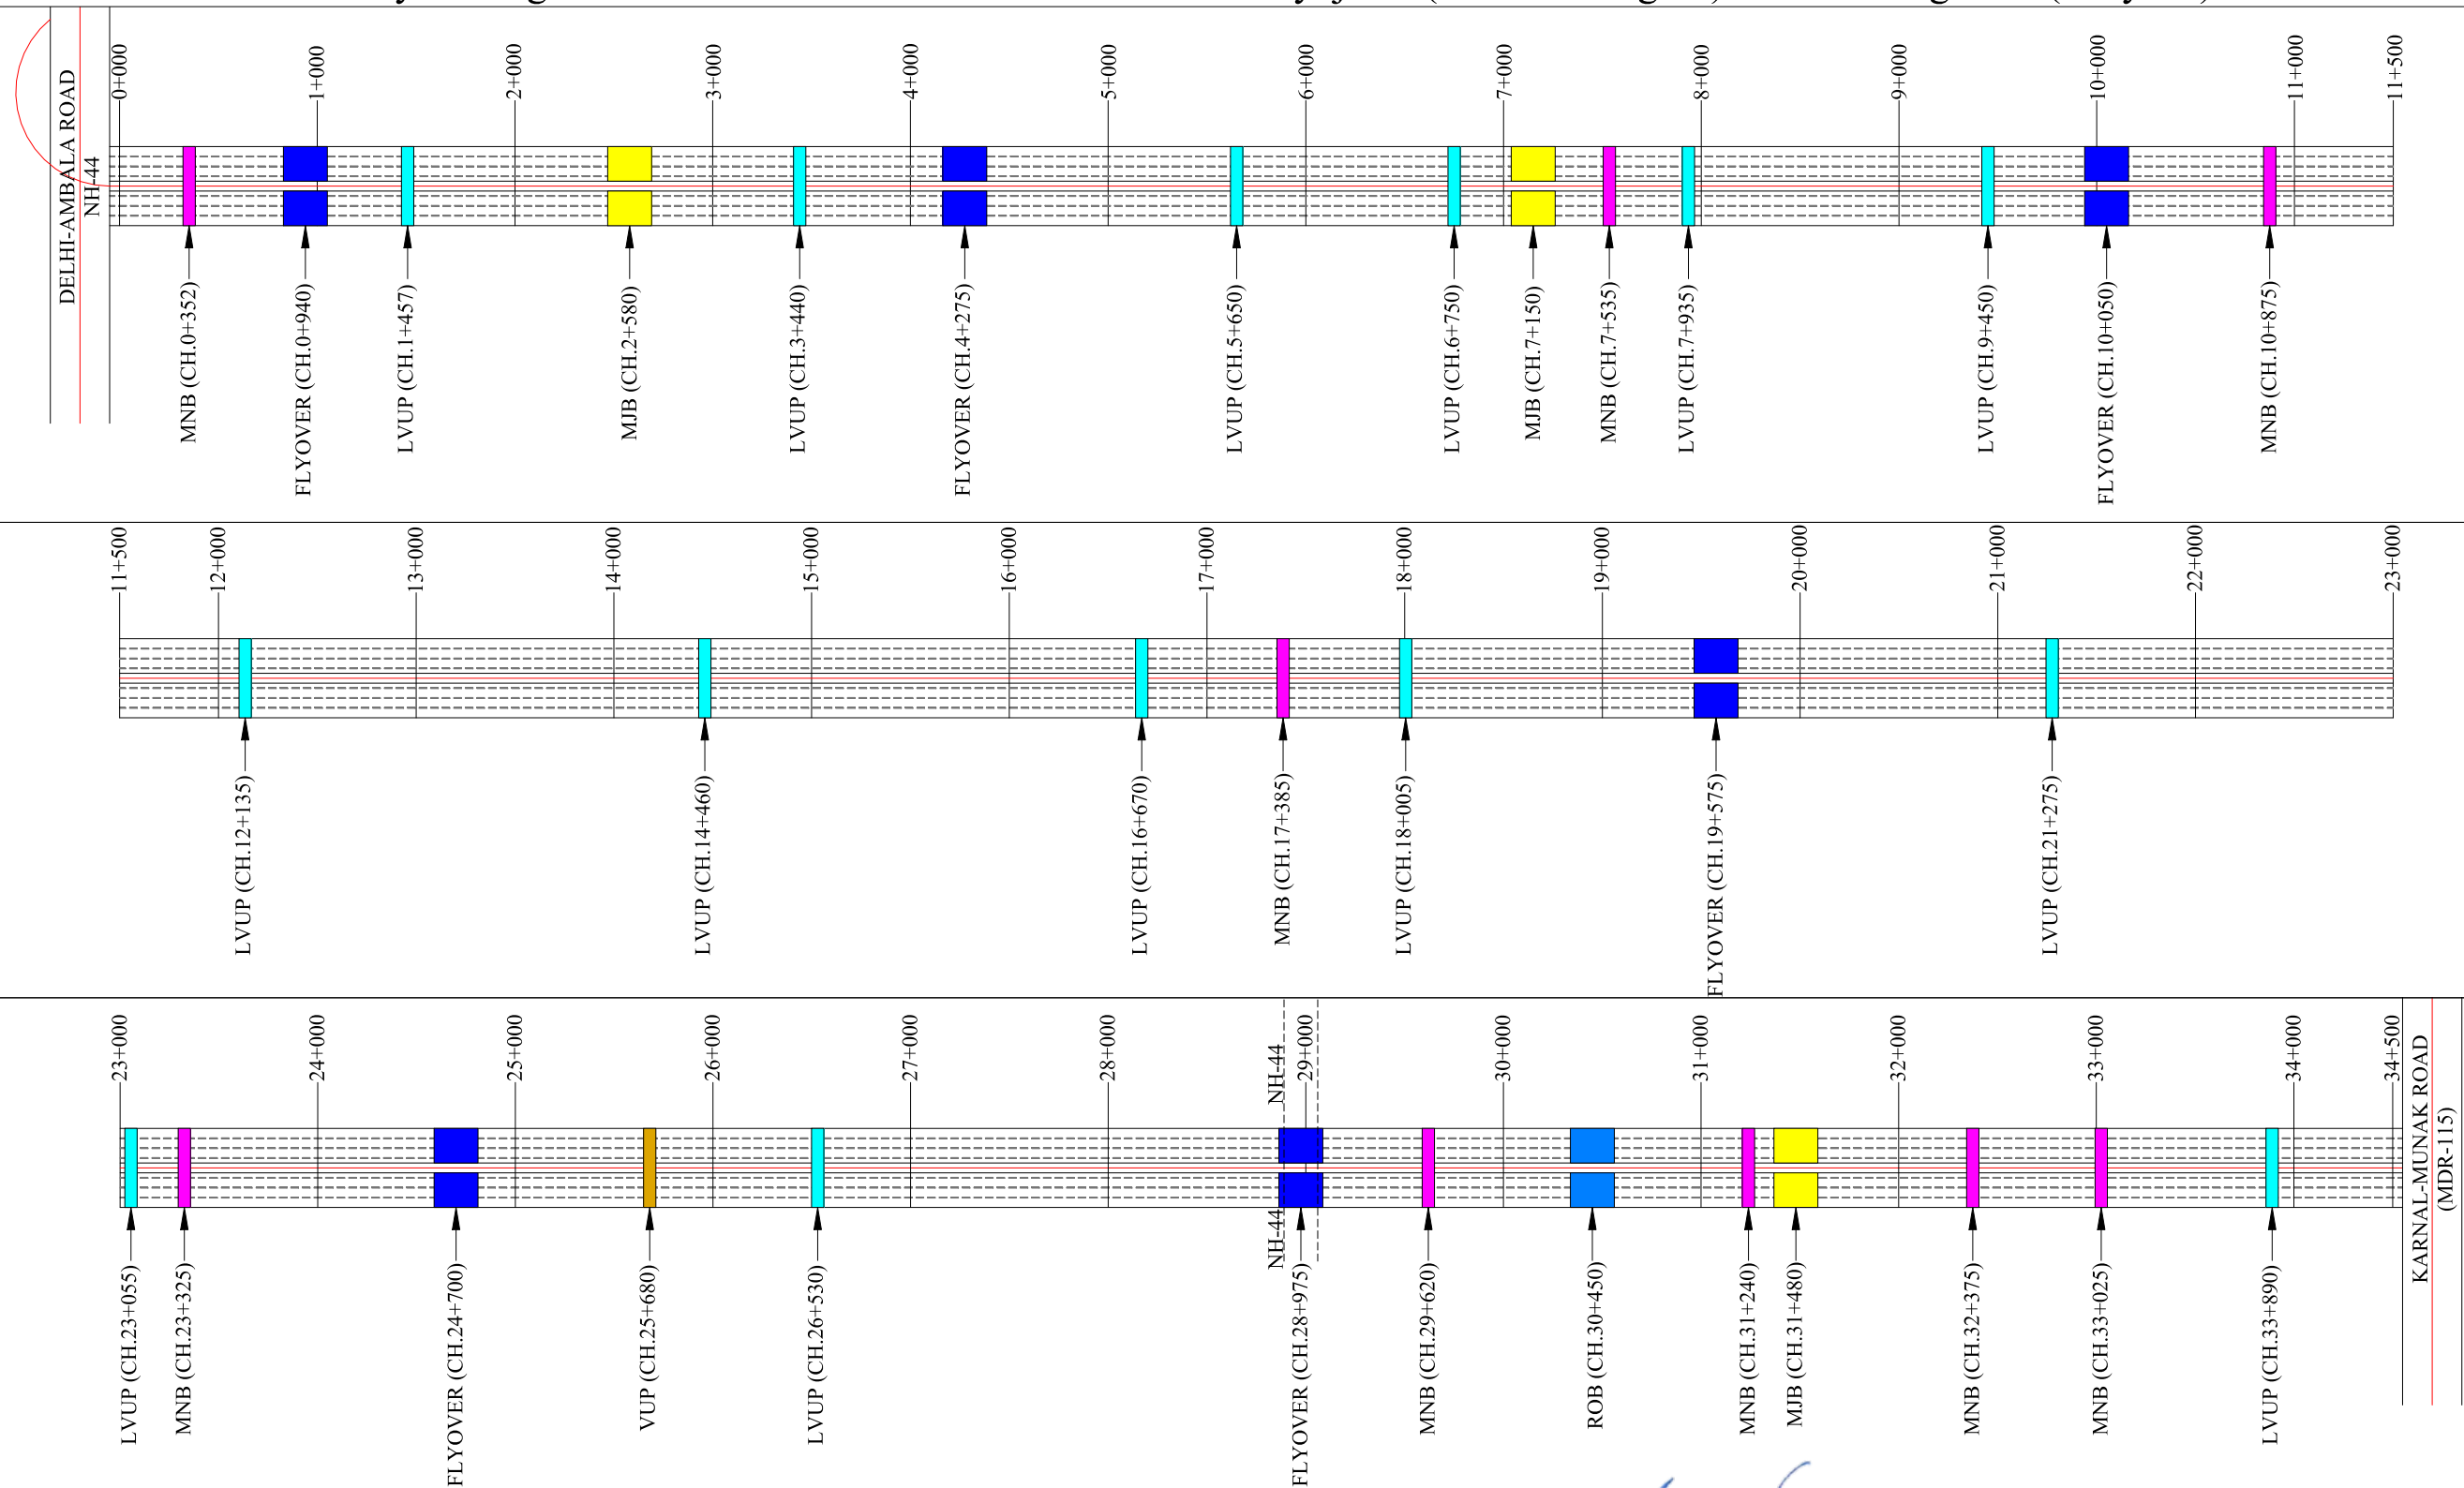

परियोजना निदेशक / Project Director
भारतीय राष्ट्रीय राजमार्ग प्राधिकरण
National Highways Authority of India
प.वा.ई.-अम्बाला / PIU AMBALA

LEGEND :-		
MNB	09	
MJB	03	
LVUP	14	
VUP	01	
FLYOVER	06	
ROB	01	

PROW = 60m