


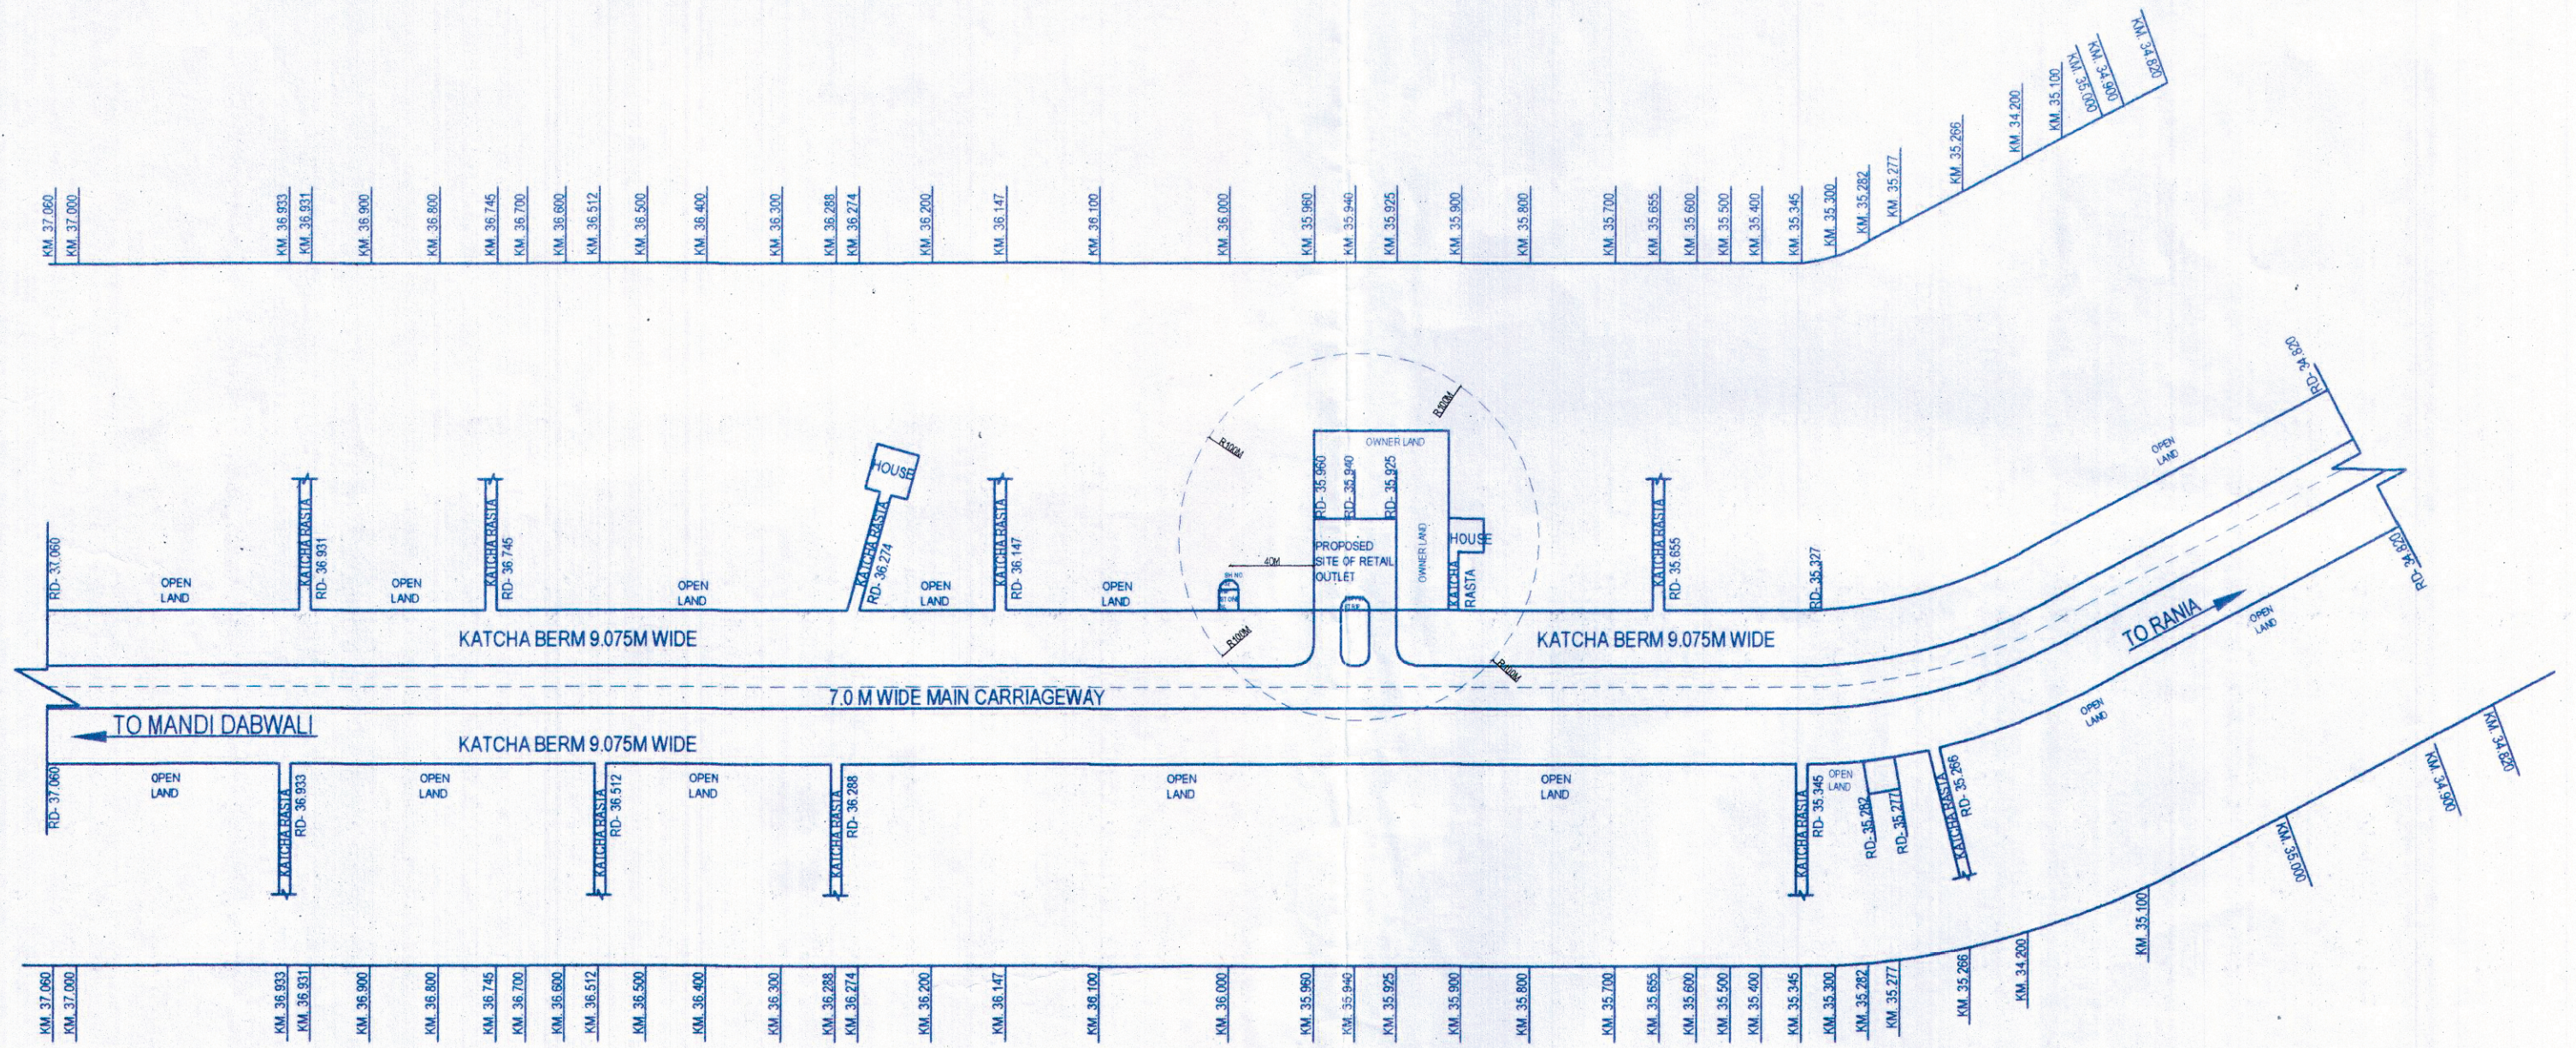

STRIP PLAN (LINER PLAN)



LINER / STRIPE PLAN FOR RETAIL OUTLET OF
M/S BHARAT PETROLEUM CORPORATION LTD.
ON SH -32 (JEEVAN NAGAR TO MANDI DABWALI ROAD),
AT KM. 35.940 (RHS), IN VILLAGE DHUDHIYAWALI,
TEHSIL - RANIA, DISTT. - SIRSA (HARYANA)

APPLICANT SIGN. :-

ARCHITECT SIGN. :-

Ar. R.S. Chugh
Regd. Architect
Old Hospital Road, SIRSA
Phone 01666-228175

श्री राजी चौधरी
Sri Raji Choudhury
प्रदेशिक प्रबन्धक रीटेल, हिसार
Territory Manager Retail Hissar
भारत पेट्रोलियम कॉर्पोरेशन लि.
Bharat Petroleum Corporation Ltd.

SDE PSD ELLENABAD

Executive Engineer,
Prov. Division No. II,
SIRSA

Nawal Kishore, HFS

Divisional Forest Officer,
Sirsa Forest Division, Sirsa

Vishal Kumar
Asst. Manager Engg. (Retail) Hissar
Bharat Petroleum Corporation Ltd.

12/10/22