

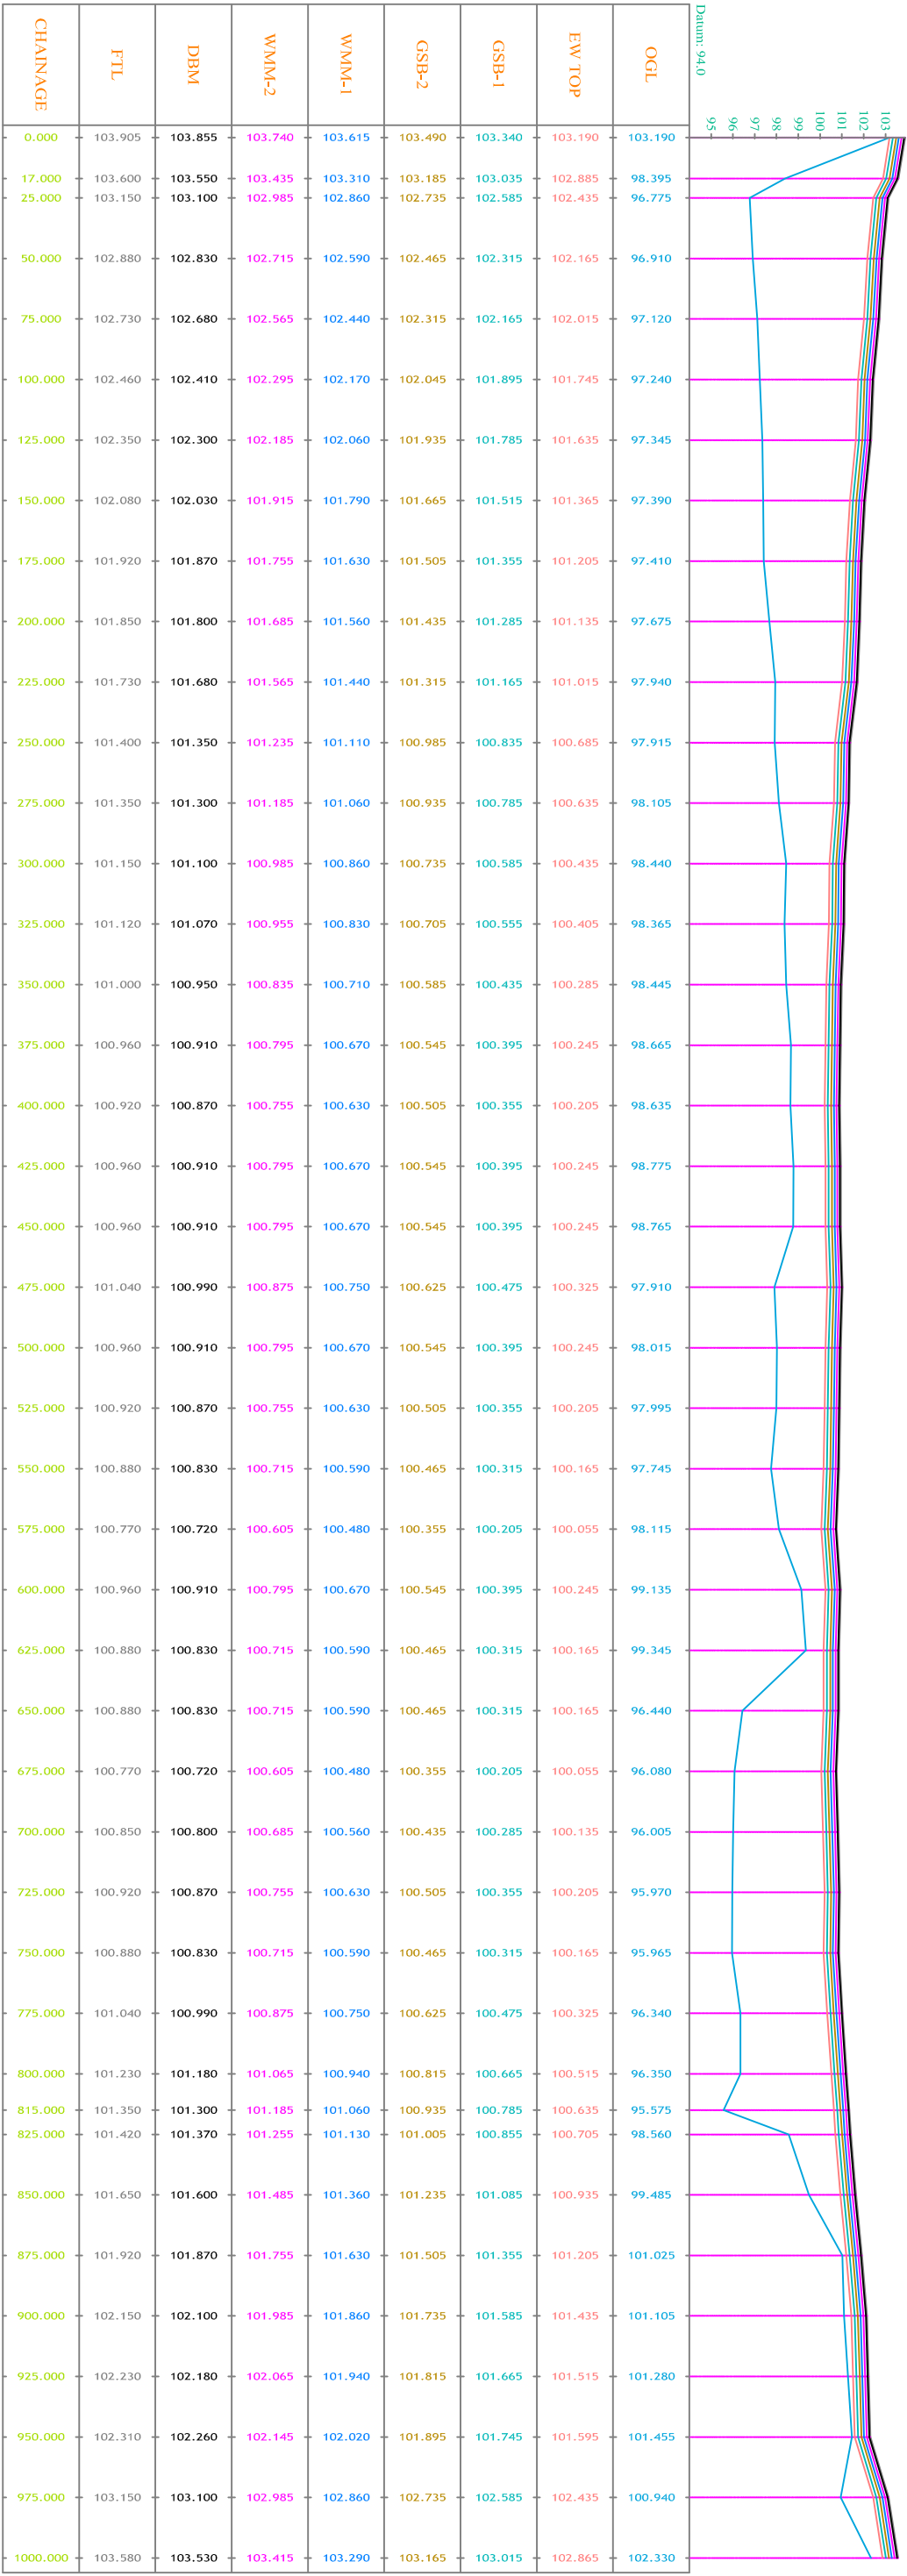


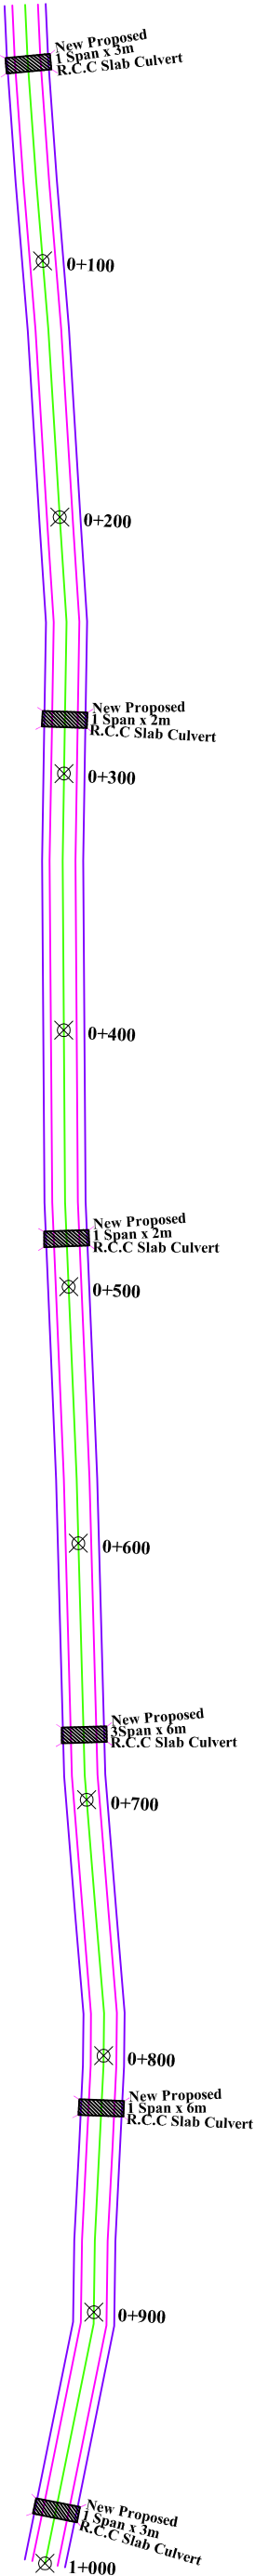

LEGEND

	BUILDING
	RIVER/NALLAHA
	HAND PUMP
	TELEPHONE POLE
	AGRICULTURE LAND
	WELL
	TEMPLE
	CULVERT
	TREE
	ELECTRIC POLE
	BENCH MARK
	HABITATION

CLIENT:

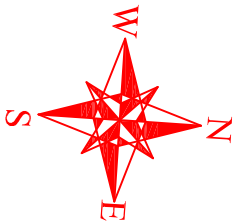

CHHATTISHGARH GOVT.
PROJECT CORRIDOR
EXECUTIVE ENGINEER
P.W.D. DIV.(B/R) KONDAGAON (C.G.)
PLAN & PROFILE
0 TO 1000m

OFFICE OF THE EXECUTIVE ENGINEER
P.W.D. (B/R) KONDAGAON (C.G.)

SUB ENGINEER
P.W.D. SUB. DIV. KONDAGAON



SUB DIVISIONAL OFFICER
SUB. DIV. OT P.W.D. (B/R)
KONDAGAON

TITLE

Name Of Road :- Construction of
Kondagaon Bypass Road
Length:- 8890 Km

Dist. :- Kondagaon

Executive Engineer
P.W.D. Kondagaon Division
KONDAGAON

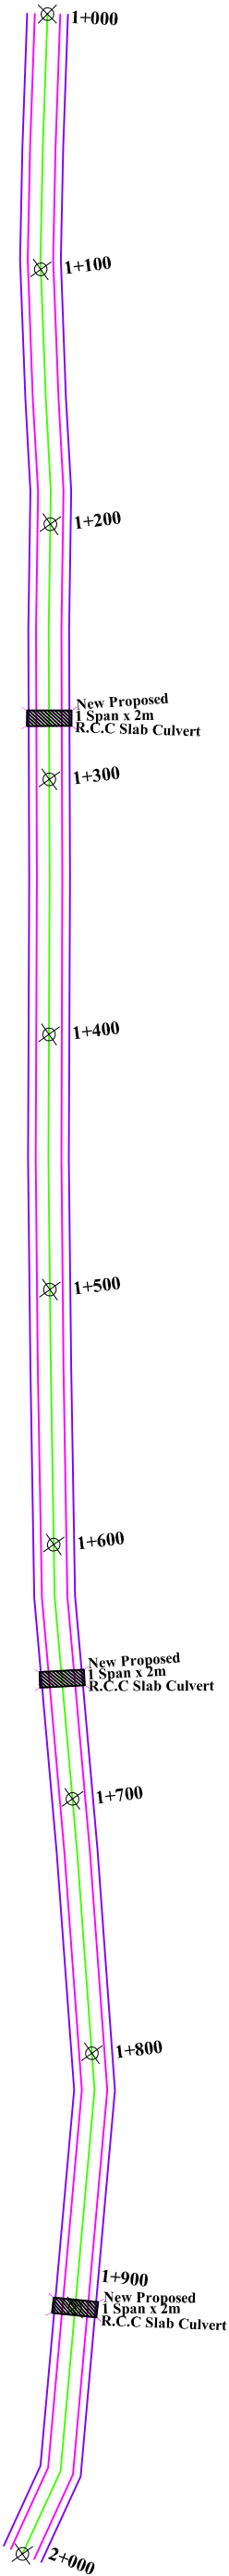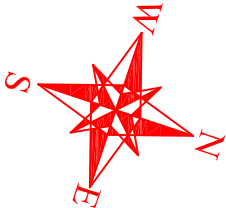

Datum: 101.0										108																															
										107																															
										107																															
										106																															
										105																															
										104																															
										103																															
										102																															
OGL	102.330	102.520	102.470	102.410	102.995	103.615	103.730	103.720	104.235	103.800	103.940	104.160	104.700	104.900	105.090	105.265	105.360	105.610	105.755	105.885	106.070	106.255	106.125	106.635	106.455	106.970	106.900	106.135	106.385	106.455	106.685	106.620	106.705	106.835	105.665	106.135	106.175	106.520	106.050		
EW TOP	102.865	103.245	103.470	103.865	104.165	104.555	104.730	104.935	105.085	105.245	105.365	105.435	105.685	105.745	105.825	106.135	106.360	106.610	106.755	106.885	106.975	107.055	107.125	107.125	107.205	107.150	107.405	107.435	107.405	107.385	107.455	107.515	107.595	107.555	107.555	107.435	107.325	107.175	107.520	107.635	
GSB-1	103.015	103.395	103.620	104.015	104.315	104.705	104.880	105.085	105.235	105.395	105.515	105.585	105.835	105.895	106.165	106.285	106.510	106.760	106.905	107.035	107.125	107.205	107.275	107.275	107.300	107.355	107.405	107.585	107.585	107.555	107.535	107.605	107.665	107.745	107.705	107.705	107.585	107.475	107.670	107.785	
GSB-2	103.165	103.545	103.770	104.165	104.465	104.855	105.030	105.235	105.385	105.545	105.665	105.735	105.985	106.045	106.315	106.435	106.660	106.910	107.055	107.185	107.275	107.355	107.425	107.425	107.450	107.505	107.705	107.735	107.735	107.705	107.685	107.755	107.815	107.895	107.855	107.855	107.735	107.625	107.475	107.820	107.935
WNM-1	103.290	103.670	103.895	104.290	104.590	104.980	105.155	105.360	105.510	105.670	105.790	105.860	106.110	106.170	106.440	106.560	106.785	107.035	107.180	107.310	107.400	107.480	107.550	107.550	107.630	107.790	107.860	107.860	107.830	107.810	107.685	107.535	107.745	107.795	107.795	107.795	107.600	107.945	108.060	108.060	
WNM-2	103.415	103.795	104.020	104.415	104.715	105.105	105.280	105.485	105.635	105.795	105.915	105.985	106.235	106.295	106.565	106.685	106.910	107.160	107.305	107.435	107.525	107.605	107.675	107.675	107.755	107.915	107.955	107.985	107.955	107.935	108.005	108.065	108.145	108.105	108.105	108.105	107.980	107.875	107.725	108.070	108.185
DBM	103.530	103.910	104.135	104.530	104.830	105.220	105.395	105.600	105.750	105.910	106.030	106.100	106.350	106.410	106.680	106.800	107.025	107.275	107.420	107.550	107.640	107.720	107.790	107.790	107.815	107.870	108.070	108.100	108.070	108.050	108.120	108.180	108.260	108.220	108.220	108.220	108.100	107.990	107.840	108.185	108.300
FTL	103.580	103.960	104.185	104.580	104.880	105.270	105.445	105.650	105.800	105.960	106.080	106.150	106.400	106.460	106.730	106.850	107.075	107.325	107.470	107.600	107.690	107.770	107.840	107.840	107.865	107.920	108.120	108.150	108.070	108.100	108.170	108.230	108.310	108.270	108.270	108.270	108.150	108.040	107.890	108.235	108.350
CHAINAGE	1000.000	1025.000	1050.000	1075.000	1100.000	1125.000	1150.000	1175.000	1200.000	1225.000	1250.000	1275.000	1300.000	1325.000	1350.000	1375.000	1400.000	1425.000	1450.000	1475.000	1500.000	1525.000	1550.000	1575.000	1600.000	1625.000	1650.000	1675.000	1700.000	1725.000	1750.000	1775.000	1800.000	1825.000	1850.000	1875.000	1900.000	1925.000	1950.000	1975.000	2000.000

L-SECTION

LEGEND

CLIENT :

OFFICE OF THE EXECUTIVE ENGINEER

TITLE

	BUILDING		TEMPLE
	RIVER/NALLAHA		CULVERT
	HAND PUMP		TREE
	TELEPHONE POLE		ELECTRIC POLE
	AGRICULTURE LAND		BENCH MARK
	WELL		HABITATION




CHHATTISHGARH GOVT. PROJECT CORRIDOR EXECUTIVE ENGINEER P.W.D. DIV.(B/R) KONDAGAON (C.G.)	
PLAN & PROFILE 1000 TO 2000m	

SUB ENGINEER P.W.D. SUB. DIV. KONDAGAON	
SUB DIVISIONAL OFFICER SUB DN.01 P.W.D. (B/R) KONDAGAON	

Name Of Road :- Construction of Kondagaon Bypass Road Length:- 8890 Km	
Dist. :- Kondagaon	Executive Engineer P.W.D. Kondagaon Division KONDAGAON

LEGEND		CLIENT :	OFFICE OF THE EXECUTIVE ENGINEER P.W.D. (B/R) KONDAGAON (C.G.)		TITLE
	BUILDING			TEMPLE	Name Of Road :- Construction of Kondagaon Bypass Road Length :- 8890 Km Dist. :- Kondagaon
	RIVER/MALLAHA		CULVERT	SUB ENGINEER P.W.D. SUB. DIV. KONDAGAON 	
	HAND PUMP		TREE		SUB DIVISIONAL OFFICER SUB.DN.01 P.W.D (B/R) KONDAGAON 
	TELEPHONE POLE		ELECTRIC POLE	PLAN & PROFILE 3000 TO 4000m	
	AGRICULTURE LAND		BENCH MARK		CHHATTISGARH GOVT. PROJECT CORRIDOR EXECUTIVE ENGINEER P.W.D. DIV.(B/R) KONDAGAON (C.G.)
	WELL		HABITATION		

CHAINAGE	FTL	DBM	WMM-2	WMM-1	GSB-2	GSB-1	EW TOP	OGL
3000.000	119.200	119.150	119.035	118.910	118.785	118.635	118.485	117.225
3025.000	118.950	118.900	118.785	118.660	118.535	118.385	118.235	117.150
3050.000	118.870	118.820	118.705	118.580	118.455	118.305	118.155	116.865
3075.000	118.660	118.610	118.495	118.370	118.245	118.095	117.945	117.080
3100.000	118.450	118.400	118.285	118.160	118.035	117.885	117.735	116.130
3125.000	118.160	118.110	117.995	117.870	117.745	117.595	117.445	116.190
3150.000	118.065	118.015	117.900	117.775	117.650	117.500	117.350	116.330
3175.000	117.750	117.700	117.585	117.460	117.335	117.185	117.035	115.780
3200.000	117.440	117.390	117.275	117.150	117.025	116.875	116.725	115.705
3225.000	118.000	117.950	117.835	117.710	117.585	117.435	117.285	116.105
3250.000	118.660	118.610	118.495	118.370	118.245	118.095	117.945	116.560
3275.000	119.000	118.950	118.835	118.710	118.585	118.435	118.285	116.950
3300.000	119.650	119.600	119.485	119.360	119.235	119.085	118.935	117.300
3325.000	120.170	120.120	120.005	119.880	119.755	119.605	119.455	117.650
3350.000	121.100	121.050	120.935	120.810	120.685	120.535	120.385	118.160
3375.000	121.800	121.750	121.635	121.510	121.385	121.235	121.085	118.980
3400.000	122.600	122.550	122.435	122.310	122.185	122.035	121.885	119.705
3425.000	123.690	123.640	123.525	123.400	123.275	123.125	122.975	120.320
3450.000	125.050	125.000	124.885	124.760	124.635	124.485	124.335	121.845
3475.000	126.400	126.350	126.235	126.110	125.985	125.835	125.685	124.390
3500.000	127.680	127.630	127.515	127.390	127.265	127.115	126.965	126.480
3525.000	128.520	128.470	128.355	128.230	128.105	127.955	127.805	126.050
3550.000	129.400	129.350	129.235	129.110	128.985	128.835	128.685	126.200
3575.000	130.000	129.950	129.835	129.710	129.585	129.435	129.285	127.415
3600.000	131.060	131.010	130.895	130.770	130.645	130.495	130.345	129.135
3625.000	131.660	131.610	131.495	131.370	131.245	131.095	130.945	129.925
3650.000	131.430	131.380	131.265	131.140	131.015	130.865	130.715	129.695
3675.000	131.060	131.010	130.895	130.770	130.645	130.495	130.345	129.325
3700.000	131.130	131.080	130.965	130.840	130.715	130.565	130.415	129.265
3725.000	131.170	131.120	131.005	130.880	130.755	130.605	130.455	129.245
3750.000	131.230	131.180	131.065	130.940	130.815	130.665	130.515	129.495
3775.000	131.220	131.170	131.055	130.930	130.805	130.655	130.505	129.485
3800.000	131.200	131.150	131.035	130.910	130.785	130.635	130.485	129.465
3825.000	131.340	131.290	131.175	131.050	130.925	130.775	130.625	129.355
3850.000	131.510	131.460	131.345	131.220	131.095	130.945	130.795	129.545
3875.000	131.720	131.670	131.555	131.430	131.305	131.155	131.005	129.985
3900.000	132.085	132.035	131.920	131.795	131.670	131.520	131.370	130.350
3925.000	132.380	132.330	132.215	132.090	131.965	131.815	131.665	130.495
3950.000	132.870	132.820	132.705	132.580	132.455	132.305	132.155	130.750
3975.000	133.400	133.350	133.235	133.110	132.985	132.835	132.685	131.455
4000.000	134.280	134.230	134.115	133.990	133.865	133.715	133.565	133.020

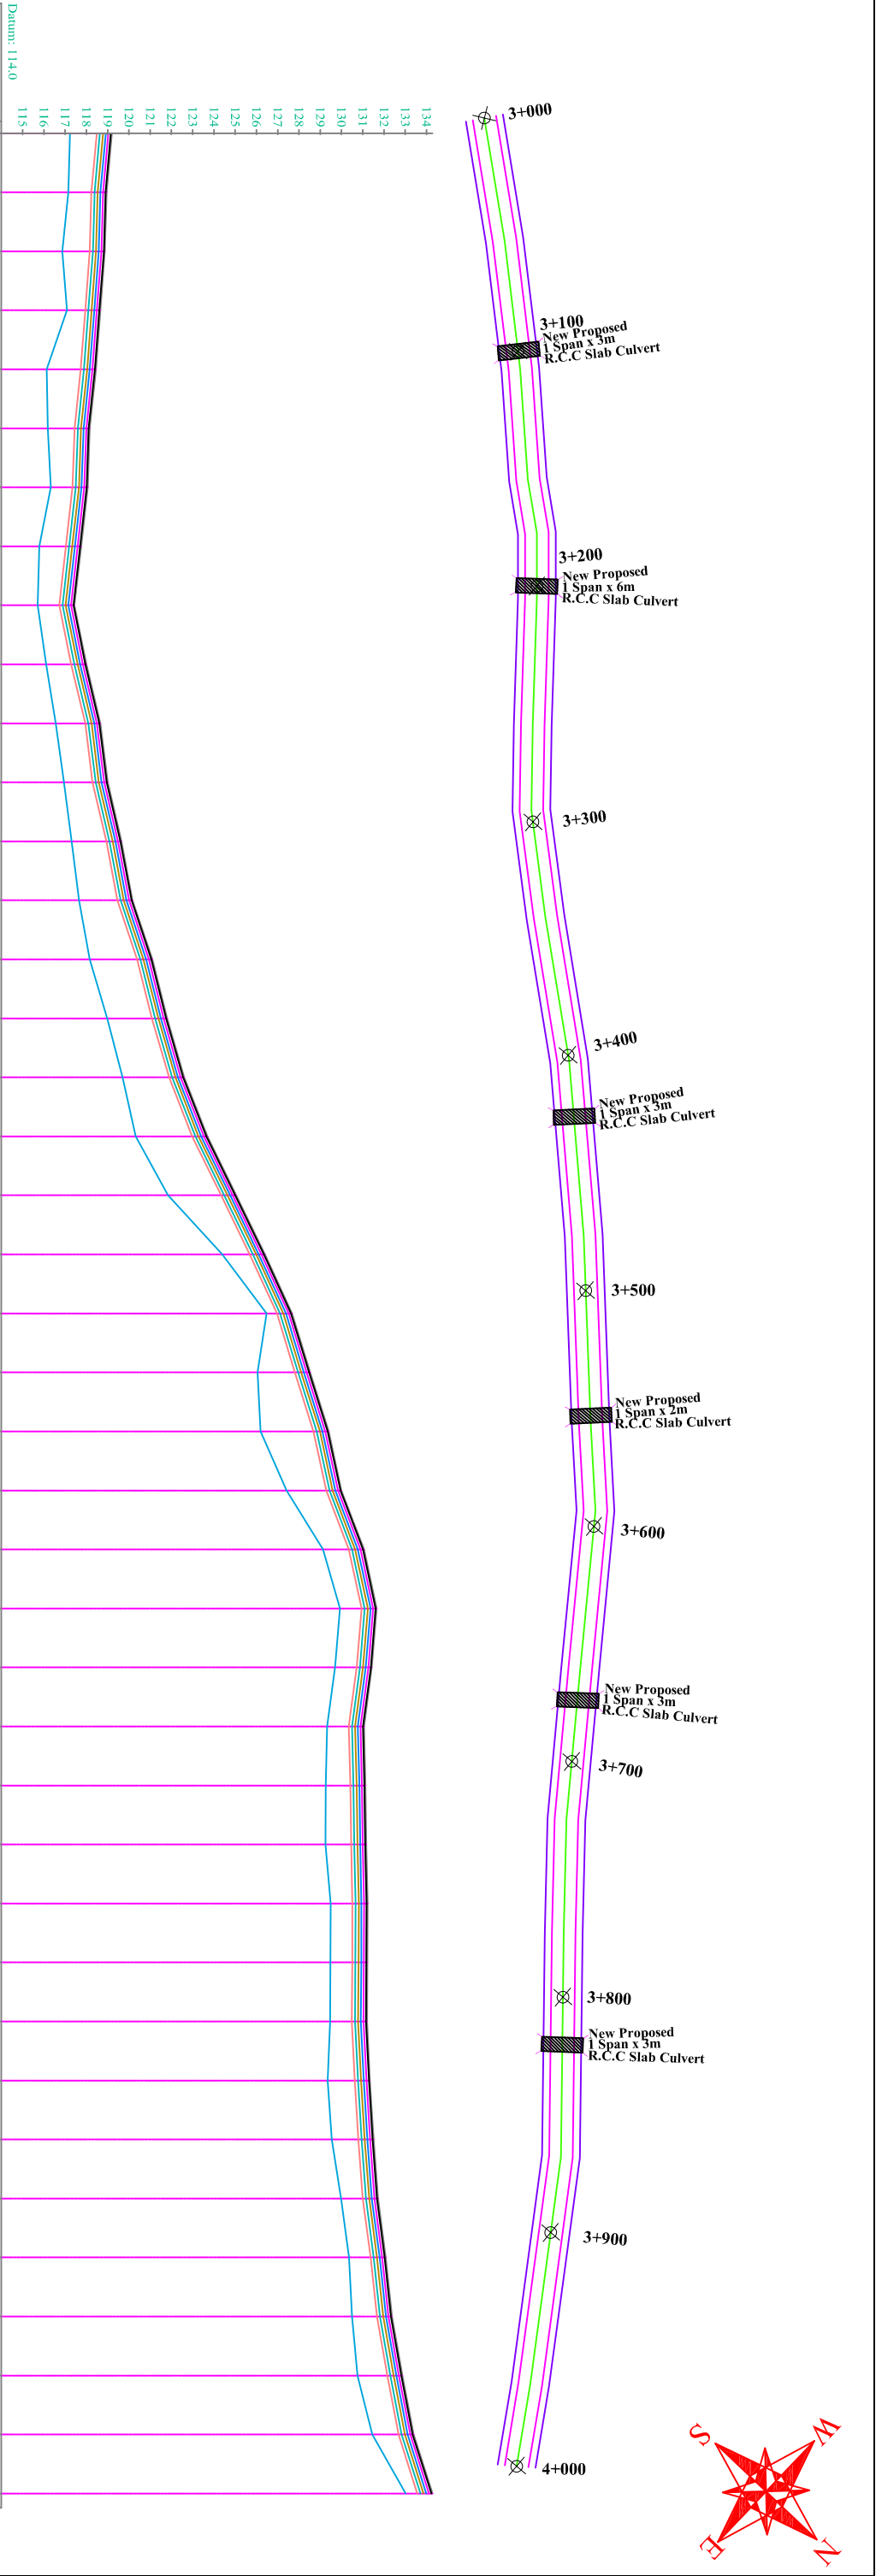



BUILDING



RIVER/NALLAHA



HAND PUMP



TELEPHONE POLE



AGRICULTURE LAND



WELL



TEMPLE



CULVERT



TREE



ELECTRIC POLE



BENCH MARK



HABITATION



CHHATTISHGARH GOVT.
PROJECT CORRIDOR

EXECUTIVE ENGINEER
P.W.D. DIV.(B/R) KONDAGAON (C.G.)

PLAN & PROFILE
4000 TO 5000m

OFFICE OF THE EXECUTIVE ENGINEER
P.W.D. (B/R) KONDAGAON (C.G.)

SUB ENGINEER
P.W.D. SUB. DIV. KONDAGAON



SUB DIVISIONAL OFFICER
SUB. DN. OF P.W.D. (B/R)
KONDAGAON



Name Of Road :- Construction of
Kondagaon Bypass Road



Length:- 8890 Km

Dist. :- Kondagaon

Executive Engineer
P.W.D. Kondagaon Division
KONDAGAON



Datum: 122.0		139.2	138.7	137.7	136.7	135.7	134.7	133.7	132.7	131.7	130.7	129.7	128.7	127.7	126.7	125.7	124.7	123.7
CHAINAGE	FTL	DBM	WMM-2	WMM-1	GSB-2	GSB-1	EW TOP	OGL										
4000.000	134.280	134.230	134.115	133.990	133.865	133.715	133.565	133.020										
4025.000	135.230	135.180	135.065	134.940	134.815	134.665	134.515	133.175										
4050.000	136.525	136.475	136.360	136.235	136.110	135.960	135.810	134.790										
4075.000	137.720	137.670	137.555	137.430	137.305	137.155	137.005	136.375										
4100.000	138.430	138.380	138.265	138.140	138.015	137.865	137.715	137.330										
4125.000	138.300	138.250	138.135	138.010	137.885	137.735	137.585	137.440										
4130.000	139.630	139.580	139.465	139.340	139.215	139.065	138.915	138.905										
4150.000	139.710	139.660	139.545	139.420	139.295	139.145	138.995	138.060										
4175.000	139.600	139.550	139.435	139.310	139.185	139.035	138.885	138.100										
4200.000	139.130	139.080	138.965	138.840	138.715	138.565	138.415	137.540										
4225.000	138.525	138.475	138.360	138.235	138.110	137.960	137.810	136.790										
4250.000	138.045	137.995	137.880	137.755	137.630	137.480	137.330	136.310										
4275.000	137.645	137.595	137.480	137.355	137.230	137.080	136.930	135.910										
4300.000	137.025	136.975	136.860	136.735	136.610	136.460	136.310	135.290										
4325.000	136.495	136.445	136.330	136.205	136.080	135.930	135.780	134.760										
4350.000	136.100	136.050	135.935	135.810	135.685	135.535	135.385	134.720										
4375.000	135.730	135.680	135.565	135.440	135.315	135.165	135.015	134.380										
4400.000	135.280	135.230	135.115	134.990	134.865	134.715	134.565	133.545										
4425.000	134.780	134.730	134.615	134.490	134.365	134.215	134.065	133.840										
4450.000	134.250	134.200	134.085	133.960	133.835	133.685	133.535	132.515										
4475.000	133.485	133.435	133.320	133.195	133.070	132.920	132.770	131.750										
4500.000	132.705	132.655	132.540	132.415	132.290	132.140	131.990	130.970										
4525.000	132.025	131.975	131.860	131.735	131.610	131.460	131.310	130.290										
4550.000	131.475	131.425	131.310	131.185	131.060	130.910	130.760	129.740										
4575.000	131.100	131.050	130.935	130.810	130.685	130.535	130.385	129.365										
4600.000	130.635	130.585	130.470	130.345	130.220	130.070	129.920	128.900										
4625.000	130.405	130.355	130.240	130.115	129.990	129.840	129.690	128.670										
4650.000	130.685	130.635	130.520	130.395	130.270	130.120	129.970	128.950										
4675.000	130.730	130.680	130.565	130.440	130.315	130.165	130.015	128.845										
4700.000	130.560	130.510	130.395	130.270	130.145	129.995	129.845	128.825										
4725.000	130.525	130.475	130.360	130.235	130.110	129.960	129.810	128.790										
4750.000	130.165	130.115	130.000	129.875	129.750	129.600	129.450	128.430										
4775.000	129.900	129.850	129.735	129.610	129.485	129.335	129.185	127.800										
4800.000	129.570	129.520	129.405	129.280	129.155	129.005	128.855	127.650										
4825.000	129.200	129.150	129.035	128.910	128.785	128.635	128.485	127.245										
4850.000	128.740	128.690	128.575	128.450	128.325	128.175	128.025	126.765										
4875.000	128.360	128.310	128.195	128.070	127.945	127.795	127.645	126.625										
4900.000	127.870	127.820	127.705	127.580	127.455	127.305	127.155	125.860										
4925.000	127.330	127.280	127.165	127.040	126.915	126.765	126.615	124.985										
4950.000	126.670	126.620	126.505	126.380	126.255	126.105	125.955	124.275										
4975.000	126.170	126.120	126.005	125.880	125.755	125.605	125.455	124.110										
5000.000	125.640	125.590	125.475	125.350	125.225	125.075	124.925	123.145										

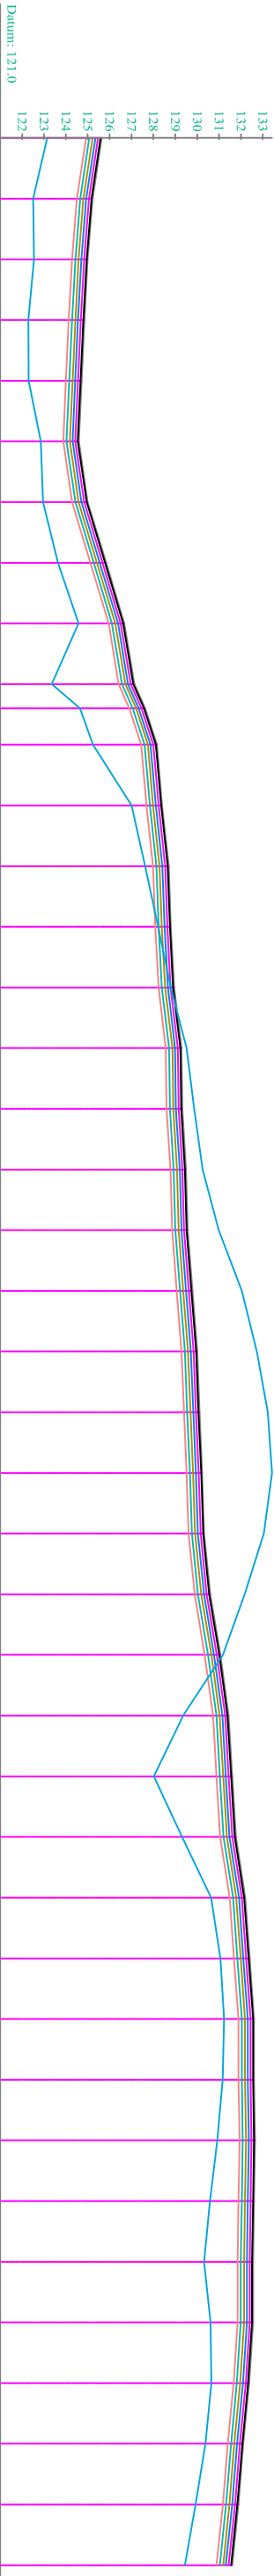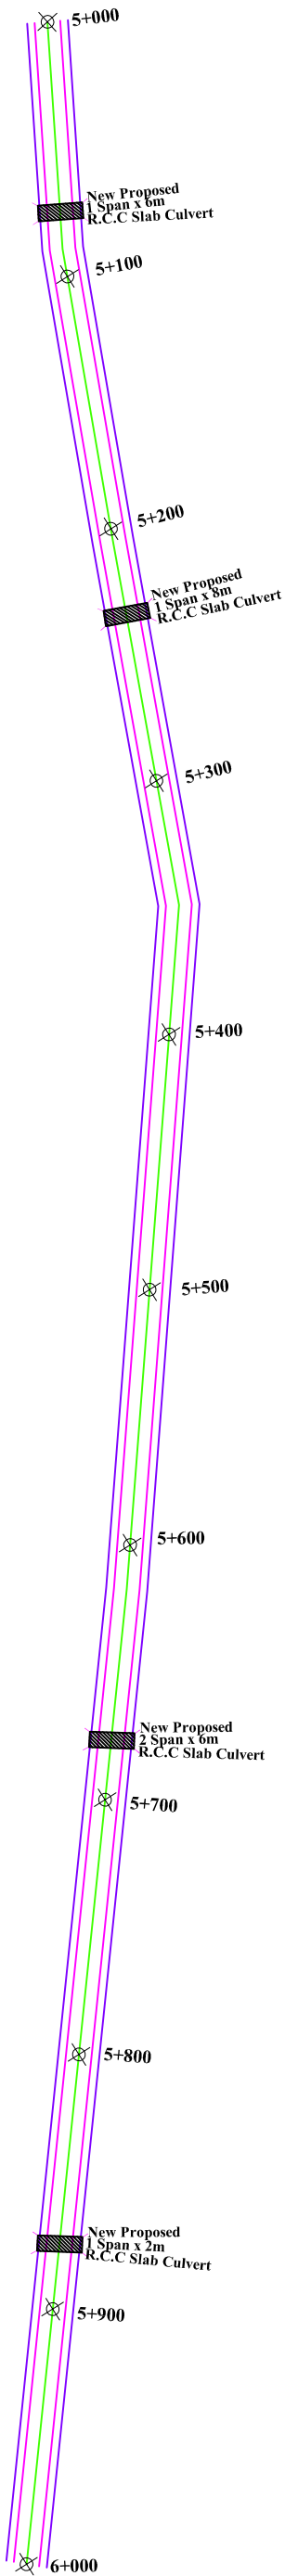

CHAINAGE	FTL	DBM	WMM-2	WMM-1	GSB-2	GSB-1	EW TOP	OGC
5000.000	125.640	125.590	125.475	125.350	125.225	125.075	124.925	123.145
5025.000	125.220	125.170	125.055	124.930	124.805	124.655	124.505	122.505
5050.000	125.000	124.950	124.835	124.710	124.585	124.435	124.285	122.550
5075.000	124.850	124.800	124.685	124.560	124.435	124.285	124.135	122.290
5100.000	124.720	124.670	124.555	124.430	124.305	124.155	124.005	122.300
5125.000	124.595	124.545	124.430	124.305	124.180	124.030	123.880	122.860
5150.000	125.000	124.950	124.835	124.710	124.585	124.435	124.285	122.955
5175.000	125.840	125.790	125.675	125.550	125.425	125.275	125.125	123.635
5200.000	126.670	126.620	126.505	126.380	126.255	126.105	125.955	124.580
5225.000	127.130	127.080	126.965	126.840	126.715	126.565	126.415	123.360
5235.000	127.620	127.570	127.455	127.330	127.205	127.055	126.905	124.645
5250.000	128.160	128.110	127.995	127.870	127.745	127.595	127.445	125.240
5275.000	128.400	128.350	128.235	128.110	127.985	127.835	127.685	127.000
5300.000	128.700	128.650	128.535	128.410	128.285	128.135	127.985	127.620
5325.000	128.800	128.750	128.635	128.510	128.385	128.235	128.085	128.215
5350.000	128.950	128.900	128.785	128.660	128.535	128.385	128.235	128.800
5375.000	129.280	129.230	129.115	128.990	128.865	128.715	128.565	129.515
5400.000	129.320	129.270	129.155	129.030	128.905	128.755	128.605	129.865
5425.000	129.490	129.440	129.325	129.200	129.075	128.925	128.775	130.245
5450.000	129.570	129.520	129.405	129.280	129.155	129.005	128.855	130.985
5475.000	129.780	129.730	129.615	129.490	129.365	129.215	129.065	132.040
5500.000	130.000	129.950	129.835	129.710	129.585	129.435	129.285	132.720
5525.000	130.110	130.060	129.945	129.820	129.695	129.545	129.395	133.220
5550.000	130.230	130.180	130.065	129.940	129.815	129.665	129.515	133.420
5575.000	130.320	130.270	130.155	130.030	129.905	129.755	129.605	133.040
5600.000	130.600	130.550	130.435	130.310	130.185	130.035	129.885	132.165
5625.000	131.060	131.010	130.895	130.770	130.645	130.495	130.345	131.180
5650.000	131.440	131.390	131.275	131.150	131.025	130.875	130.725	129.355
5675.000	131.600	131.550	131.435	131.310	131.185	131.035	130.885	128.025
5700.000	131.770	131.720	131.605	131.480	131.355	131.205	131.055	129.315
5725.000	132.200	132.150	132.035	131.910	131.785	131.635	131.485	130.635
5750.000	132.400	132.350	132.235	132.110	131.985	131.835	131.685	131.060
5775.000	132.600	132.550	132.435	132.310	132.185	132.035	131.885	131.225
5800.000	132.600	132.550	132.435	132.310	132.185	132.035	131.885	131.165
5825.000	132.650	132.600	132.485	132.360	132.235	132.085	131.935	130.915
5850.000	132.600	132.550	132.435	132.310	132.185	132.035	131.885	130.585
5875.000	132.560	132.510	132.395	132.270	132.145	131.995	131.845	130.315
5900.000	132.560	132.510	132.395	132.270	132.145	131.995	131.845	130.615
5925.000	132.380	132.330	132.215	132.090	131.965	131.815	131.665	130.645
5950.000	132.110	132.060	131.945	131.820	131.695	131.545	131.395	130.375
5975.000	131.890	131.840	131.725	131.600	131.475	131.325	131.175	129.925
6000.000	131.600	131.550	131.435	131.310	131.185	131.035	130.885	129.435

L-SECTION

LEGEND

	BUILDING		TEMPLE
	RIVER/NALLAHA		CULVERT
	HAND PUMP		TREE
	TELEPHONE POLE		ELECTRIC POLE
	AGRICULTURE LAND		BENCH MARK
	WELL		HABITATION

CLIENT :






CHHATTISHGARH GOVT.
PROJECT CORRIDOR
EXECUTIVE ENGINEER
P.W.D. DIV.(B/R) KONDAGAON (C.G.)
PLAN & PROFILE
5000 TO 6000m

OFFICE OF THE EXECUTIVE ENGINEER
P.W.D. (B/R) KONDAGAON (C.G.)

SUB ENGINEER
P.W.D. SUB. DIV. KONDAGAON
SUB DIVISIONAL OFFICER
SUB.DN.01 P.W.D.(B/R)
KONDAGAON

TITLE

Name Of Road :- Construction of
Kondagaon Bypass Road
Length:- 8890 Km
Dist. :- Kondagaon
Executive Engineer
P.W.D. Kondagaon Division
KONDAGAON

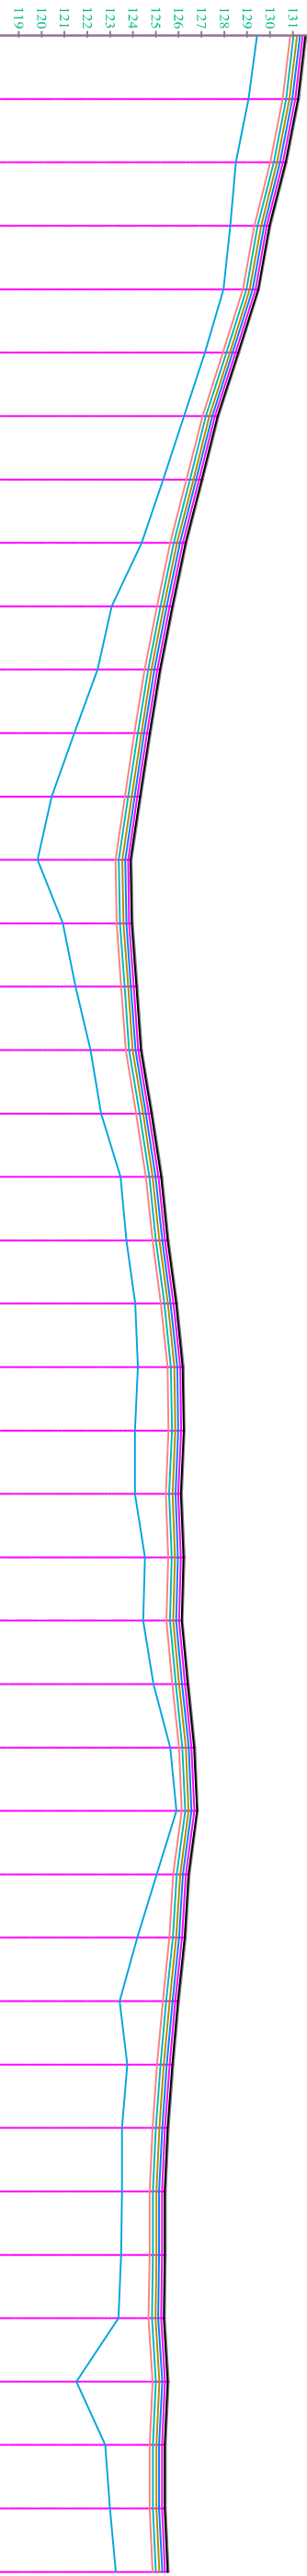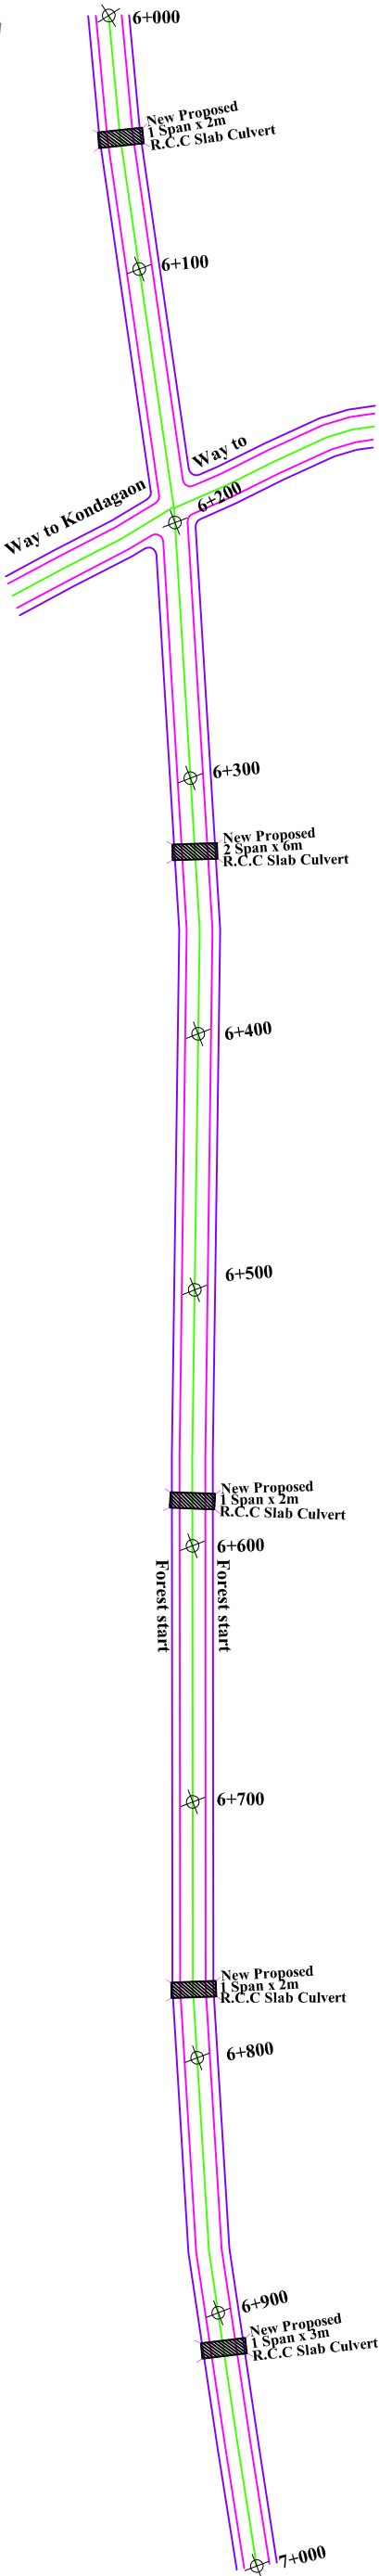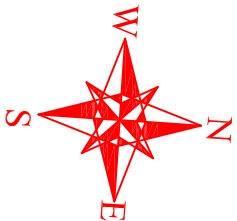

CHAINAGE	FTL	DBM	WMM-2	WMM-1	GSB-2	GSB-1	EW TOP	OGL
6000.000	131.600	131.550	131.435	131.310	131.185	131.035	130.885	129.435
6025.000	131.270	131.220	131.105	130.980	130.855	130.705	130.555	129.065
6050.000	130.730	130.680	130.565	130.440	130.315	130.165	130.015	128.505
6075.000	130.030	129.980	129.865	129.740	129.615	129.465	129.315	128.255
6100.000	129.530	129.480	129.365	129.240	129.115	128.965	128.815	127.965
6125.000	128.660	128.610	128.495	128.370	128.245	128.095	127.945	127.155
6150.000	127.760	127.710	127.595	127.470	127.345	127.195	127.045	126.235
6175.000	127.060	127.010	126.895	126.770	126.645	126.495	126.345	125.330
6200.000	126.350	126.300	126.185	126.060	125.935	125.785	125.635	124.385
6225.000	125.770	125.720	125.605	125.480	125.355	125.205	125.055	123.065
6250.000	125.230	125.180	125.065	124.940	124.815	124.665	124.515	122.450
6275.000	124.780	124.730	124.615	124.490	124.365	124.215	124.065	121.430
6300.000	124.360	124.310	124.195	124.070	123.945	123.795	123.645	120.435
6325.000	123.950	123.900	123.785	123.660	123.535	123.385	123.235	119.825
6350.000	124.000	123.950	123.835	123.710	123.585	123.435	123.285	120.925
6375.000	124.200	124.150	124.035	123.910	123.785	123.635	123.485	121.485
6400.000	124.400	124.350	124.235	124.110	123.985	123.835	123.685	122.145
6425.000	124.860	124.810	124.695	124.570	124.445	124.295	124.145	122.610
6450.000	125.280	125.230	125.115	124.990	124.865	124.715	124.565	123.450
6475.000	125.570	125.520	125.405	125.280	125.155	125.005	124.855	123.720
6500.000	125.940	125.890	125.775	125.650	125.525	125.375	125.225	124.100
6525.000	126.230	126.180	126.065	125.940	125.815	125.665	125.515	124.220
6550.000	126.270	126.220	126.105	125.980	125.855	125.705	125.555	124.090
6575.000	126.150	126.100	125.985	125.860	125.735	125.585	125.435	124.090
6600.000	126.260	126.210	126.095	125.970	125.845	125.695	125.545	124.525
6625.000	126.180	126.130	126.015	125.890	125.765	125.615	125.465	124.445
6650.000	126.440	126.390	126.275	126.150	126.025	125.875	125.725	124.895
6675.000	126.730	126.680	126.565	126.440	126.315	126.165	126.015	125.635
6700.000	126.850	126.800	126.685	126.560	126.435	126.285	126.135	125.905
6725.000	126.480	126.430	126.315	126.190	126.065	125.915	125.765	125.045
6750.000	126.310	126.260	126.145	126.020	125.895	125.745	125.595	124.195
6775.000	126.020	125.970	125.855	125.730	125.605	125.455	125.305	123.415
6800.000	125.770	125.720	125.605	125.480	125.355	125.205	125.055	123.755
6825.000	125.570	125.520	125.405	125.280	125.155	125.005	124.855	123.515
6850.000	125.440	125.390	125.275	125.150	125.025	124.875	124.725	123.525
6875.000	125.440	125.390	125.275	125.150	125.025	124.875	124.725	123.485
6900.000	125.400	125.350	125.235	125.110	124.985	124.835	124.685	123.360
6925.000	125.570	125.520	125.405	125.280	125.155	125.005	124.855	121.520
6950.000	125.440	125.390	125.275	125.150	125.025	124.875	124.725	122.785
6975.000	125.440	125.390	125.275	125.150	125.025	124.875	124.725	122.995
7000.000	125.570	125.520	125.405	125.280	125.155	125.005	124.855	123.245

LEGEND

	BUILDING		TEMPLE
	RIVER/NALLAHA		CULVERT
	HAND PUMP		TREE
	TELEPHONE POLE		ELECTRIC POLE
	AGRICULTURE LAND		BENCH MARK
	WELL		HABITATION

CLIENT :



CHHATTISHGARH GOVT.
PROJECT CORRIDOR
EXECUTIVE ENGINEER
P.W.D. DIV.(B/R) KONDAGAON (C.G.)
PLAN & PROFILE
6000 TO 7000m

L-SECTION

OFFICE OF THE EXECUTIVE ENGINEER
P.W.D. (B/R) KONDAGAON (C.G.)

SUB ENGINEER
P.W.D. SUB. DIV. KONDAGAON
SUB DIVISIONAL OFFICER
SUB.DN.01 P.W.D.(B/R)
KONDAGAON

TITLE

Name Of Road :- Construction of
Kondagaon Bypass Road
Length:- 8890 Km
Dist. :- Kondagaon
Executive Engineer
P.W.D. Kondagaon Division
KONDAGAON

BUILDING

RIVER/NALLA/LA

HAND PUMP

TELEPHONE POLE

AGRICULTURE LAND

WELL

TEMPLE

CULVERT

TREE

ELECTRIC POLE

BENCH MARK

HABITATION

CHHATTISHGARH GOVT.
PROJECT CORRIDOR

EXECUTIVE ENGINEER
P.W.D. DIV.(B/R) KONDAGAON (C.G.)

PLAN & PROFILE
7000 TO 8000m

SUB ENGINEER
P.W.D. SUB. DIV. KONDAGAON

SUB DIVISIONAL OFFICER
SUB. DN. OF P.W.D. (B/R) I
KONDAGAON

Name Of Road :- Construction of
Kondagaon Bypass Road
Length:- 8890 Km

Dist. :- Kondagaon

Executive Engineer
P.W.D. Kondagaon Division
KONDAGAON

LEGEND

CLIENT:

TITLE

CHAINAGE	L-SECTION								
	FTL	DBM	WMM-2	WMM-1	GSB-2	GSB-1	EW TOP	OGCL	
7000.000	125.570	125.520	125.405	125.280	125.155	125.005	124.855	123.245	
7025.000	125.730	125.680	125.565	125.440	125.315	125.165	125.015	123.740	
7050.000	126.230	126.180	126.065	125.940	125.815	125.665	125.515	124.465	
7075.000	126.520	126.470	126.355	126.230	126.105	125.955	125.805	125.440	
7100.000	125.940	125.890	125.775	125.650	125.525	125.375	125.225	124.120	
7125.000	124.900	124.850	124.735	124.610	124.485	124.335	124.185	122.560	
7150.000	123.000	122.950	122.835	122.710	122.585	122.435	122.285	120.885	
7175.000	121.940	121.890	121.775	121.650	121.525	121.375	121.225	119.500	
7200.000	120.900	120.850	120.735	120.610	120.485	120.335	120.185	118.290	
7225.000	120.320	120.270	120.155	120.030	119.905	119.755	119.605	117.295	
7250.000	119.370	119.320	119.205	119.080	118.955	118.805	118.655	116.475	
7275.000	118.670	118.620	118.505	118.380	118.255	118.105	117.955	115.890	
7282.000	118.040	117.990	117.875	117.750	117.625	117.475	117.325	115.150	
7287.000	117.630	117.580	117.465	117.340	117.215	117.065	116.915	113.325	
7292.000	117.550	117.500	117.385	117.260	117.135	116.985	116.835	113.820	
7300.000	117.460	117.410	117.295	117.170	117.045	116.895	116.745	114.830	
7325.000	117.750	117.700	117.585	117.460	117.335	117.185	117.035	115.175	
7350.000	118.040	117.990	117.875	117.750	117.625	117.475	117.325	116.095	
7355.000	118.710	118.660	118.545	118.420	118.295	118.145	117.995	114.505	
7360.000	118.960	118.910	118.795	118.670	118.545	118.395	118.245	115.595	
7375.000	119.250	119.200	119.085	118.960	118.835	118.685	118.535	116.065	
7395.000	119.450	119.400	119.285	119.160	119.035	118.885	118.735	118.595	
7400.000	119.740	119.690	119.575	119.450	119.325	119.175	119.025	117.680	
7403.000	119.800	119.750	119.635	119.510	119.385	119.235	119.085	116.420	
7408.000	119.800	119.750	119.635	119.510	119.385	119.235	119.085	118.425	
7425.000	120.300	120.250	120.135	120.010	119.885	119.735	119.585	118.220	
7450.000	120.615	120.565	120.450	120.325	120.200	120.050	119.900	118.880	
7455.000	120.880	120.830	120.715	120.590	120.465	120.315	120.165	116.655	
7475.000	120.880	120.830	120.715	120.590	120.465	120.315	120.165	119.145	
7500.000	121.065	121.015	120.900	120.775	120.650	120.500	120.350	119.330	
7525.000	121.300	121.250	121.135	121.010	120.885	120.735	120.585	119.565	
7550.000	121.510	121.460	121.345	121.220	121.095	120.945	120.795	119.775	
7575.000	121.500	121.450	121.335	121.210	121.085	120.935	120.785	119.765	
7577.000	121.710	121.660	121.545	121.420	121.295	121.145	120.995	117.960	
7582.000	121.960	121.910	121.795	121.670	121.545	121.395	121.245	119.865	
7600.000	122.090	122.040	121.925	121.800	121.675	121.525	121.375	119.810	
7625.000	122.400	122.350	122.235	122.110	121.985	121.835	121.685	120.450	
7650.000	122.750	122.700	122.585	122.460	122.335	122.185	122.035	120.565	
7675.000	123.125	123.075	122.960	122.835	122.710	122.560	122.410	121.390	
7700.000	123.700	123.650	123.535	123.410	123.285	123.135	122.985	120.845	
7725.000	124.330	124.280	124.165	124.040	123.915	123.765	123.615	122.595	
7750.000	124.785	124.735	124.620	124.495	124.370	124.220	124.070	123.050	
7775.000	125.230	125.180	125.065	124.940	124.815	124.665	124.515	123.495	
7800.000	125.780	125.730	125.615	125.490	125.365	125.215	125.065	124.045	
7825.000	126.230	126.180	126.065	125.940	125.815	125.665	125.515	124.495	
7850.000	126.630	126.580	126.465	126.340	126.215	126.065	125.915	124.895	
7875.000	127.270	127.220	127.105	126.980	126.855	126.705	126.555	125.185	
7900.000	127.510	127.460	127.345	127.220	127.095	126.945	126.795	125.560	
7925.000	127.760	127.710	127.595	127.470	127.345	127.195	127.045	125.770	
7950.000	128.140	128.090	127.975	127.850	127.725	127.575	127.425	126.155	
7975.000	128.260	128.210	128.095	127.970	127.845	127.695	127.545	126.420	
8000.000	128.460	128.410	128.295	128.170	128.045	127.895	127.745	126.725	

BUILDING

RIVER/NALLAHA

HAND PUMP

TELEPHONE POLE

AGRICULTURE LAND

WELL

TEMPLE

CULVERT

TREE

ELECTRIC POLE

BENCH MARK

HABITATION

CHHATTISHGARH GOVT.
PROJECT CORRIDOR

EXECUTIVE ENGINEER
P.W.D. DIV.(B/R) KONDAGAON (C.G.)
PLAN & PROFILE
8000 TO 9000m

SUB ENGINEER
P.W.D. SUB. DIV. KONDAGAON

SUB DIVISIONAL OFFICER
SUB DN. 01 P.W.D.(B/R)
KONDAGAON

Name Of Road :- Construction of
Kondagaon Bypass Road
Length:- 8890 Km

Dist. :- Kondagaon

Executive Engineer
P.W.D. Kondagaon Division
KONDAGAON

LEGEND

CLIENT:

L-SECTION

TITLE

CHAINAGE	FTL	DBM	WMM-2	WMM-1	GSB-2	GSB-1	EW TOP	OGL	Datum: 111.0
8000.000	128.460	128.410	128.295	128.170	128.045	127.895	127.745	126.725	128
8025.000	128.625	128.575	128.460	128.335	128.210	128.060	127.910	126.890	127
8050.000	128.570	128.520	128.405	128.280	128.155	128.005	127.855	126.835	126
8075.000	127.890	127.840	127.725	127.600	127.475	127.325	127.175	126.025	125
8100.000	127.140	127.090	126.975	126.850	126.725	126.575	126.425	124.995	124
8125.000	126.380	126.330	126.215	126.090	125.965	125.815	125.665	124.645	123
8150.000	125.645	125.595	125.480	125.355	125.230	125.080	124.930	123.910	122
8175.000	124.970	124.920	124.805	124.680	124.555	124.405	124.255	123.235	121
8200.000	124.460	124.410	124.295	124.170	124.045	123.895	123.745	122.725	120
8225.000	123.700	123.650	123.535	123.410	123.285	123.135	122.985	121.965	119
8250.000	123.140	123.090	122.975	122.850	122.725	122.575	122.425	121.405	118
8275.000	122.500	122.450	122.335	122.210	122.085	121.935	121.785	120.765	117
8300.000	121.905	121.855	121.740	121.615	121.490	121.340	121.190	120.170	116
8325.000	121.220	121.170	121.055	120.930	120.805	120.655	120.505	119.485	115
8350.000	120.095	120.045	119.930	119.805	119.680	119.530	119.380	118.360	114
8352.000	120.110	120.060	119.945	119.820	119.695	119.545	119.395	117.390	113
8375.000	119.945	119.895	119.780	119.655	119.530	119.380	119.230	118.210	112
8400.000	119.570	119.520	119.405	119.280	119.155	119.005	118.855	117.190	
8425.000	119.160	119.110	118.995	118.870	118.745	118.595	118.445	116.000	
8450.000	118.600	118.550	118.435	118.310	118.185	118.035	117.885	114.595	
8455.000	118.730	118.680	118.985	118.860	118.735	118.585	118.435	112.015	
8475.000	117.670	117.620	117.505	117.380	117.255	117.105	116.955	114.270	
8500.000	117.710	117.660	117.545	117.420	117.295	117.145	116.995	114.480	
8525.000	117.710	117.660	117.545	117.420	117.295	117.145	116.995	114.695	
8550.000	117.670	117.620	117.505	117.380	117.255	117.105	116.955	115.340	
8575.000	117.750	117.700	117.585	117.460	117.335	117.185	117.035	114.720	
8600.000	117.960	117.910	117.795	117.670	117.545	117.395	117.245	115.220	
8625.000	118.200	118.150	118.035	117.910	117.785	117.635	117.485	116.420	
8650.000	118.540	118.490	118.375	118.250	118.125	117.975	117.825	116.735	
8675.000	119.200	119.150	119.035	118.910	118.785	118.635	118.485	117.465	
8700.000	119.970	119.920	119.805	119.680	119.555	119.405	119.255	118.235	
8725.000	120.605	120.555	120.440	120.315	120.190	120.040	119.890	118.870	
8750.000	121.370	121.320	121.205	121.080	120.955	120.805	120.655	119.635	
8775.000	121.770	121.720	121.605	121.480	121.355	121.205	121.055	120.035	
8800.000	122.095	122.045	121.930	121.805	121.680	121.530	121.380	120.360	
8825.000	121.995	121.945	121.830	121.705	121.580	121.430	121.280	120.260	
8850.000	121.865	121.815	121.700	121.575	121.450	121.300	121.150	120.130	
8875.000	121.520	121.470	121.355	121.230	121.105	120.955	120.805	119.785	
8890.000	121.055	121.005	120.890	120.765	120.640	120.490	120.340	119.320	