
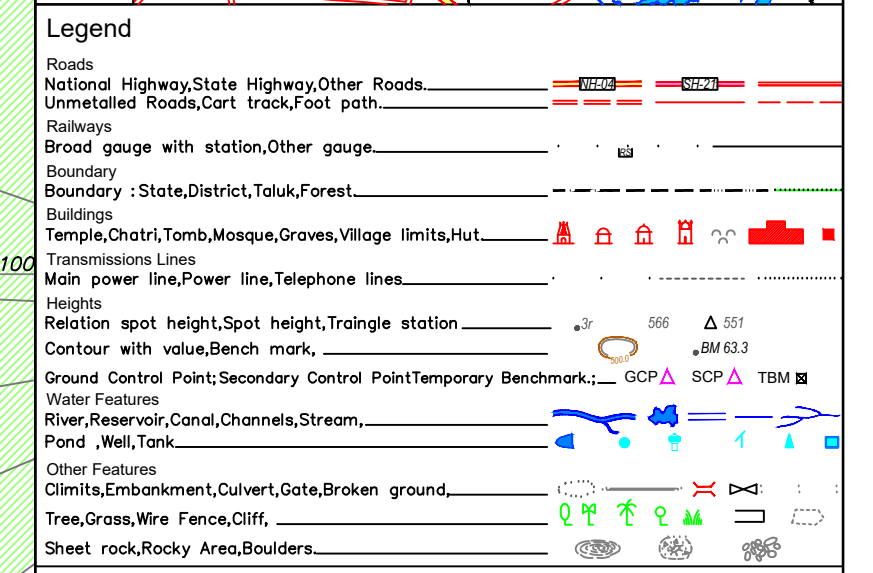
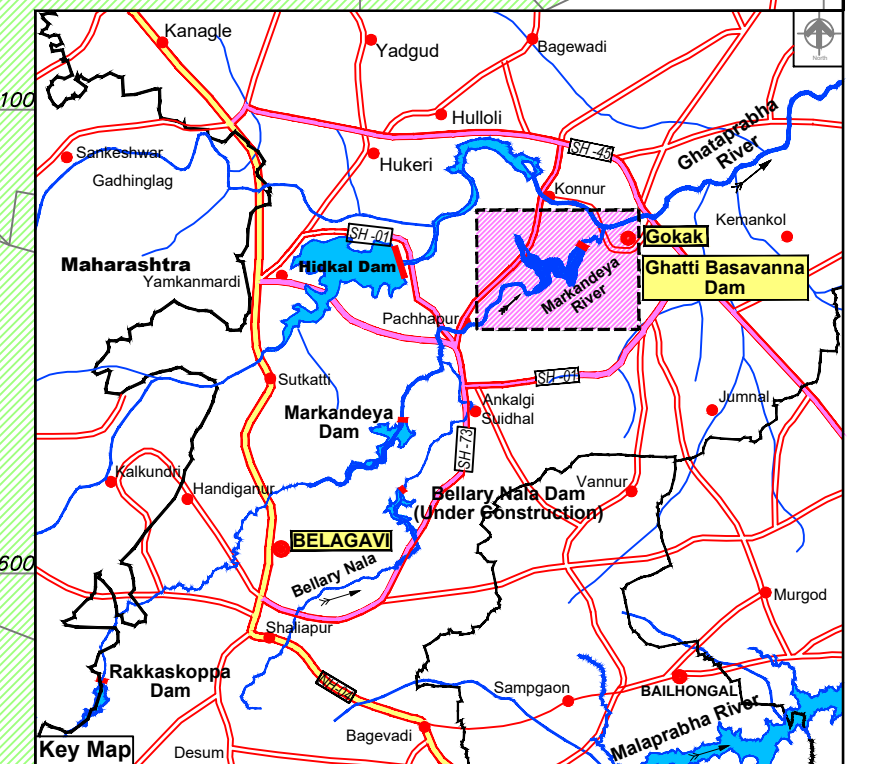


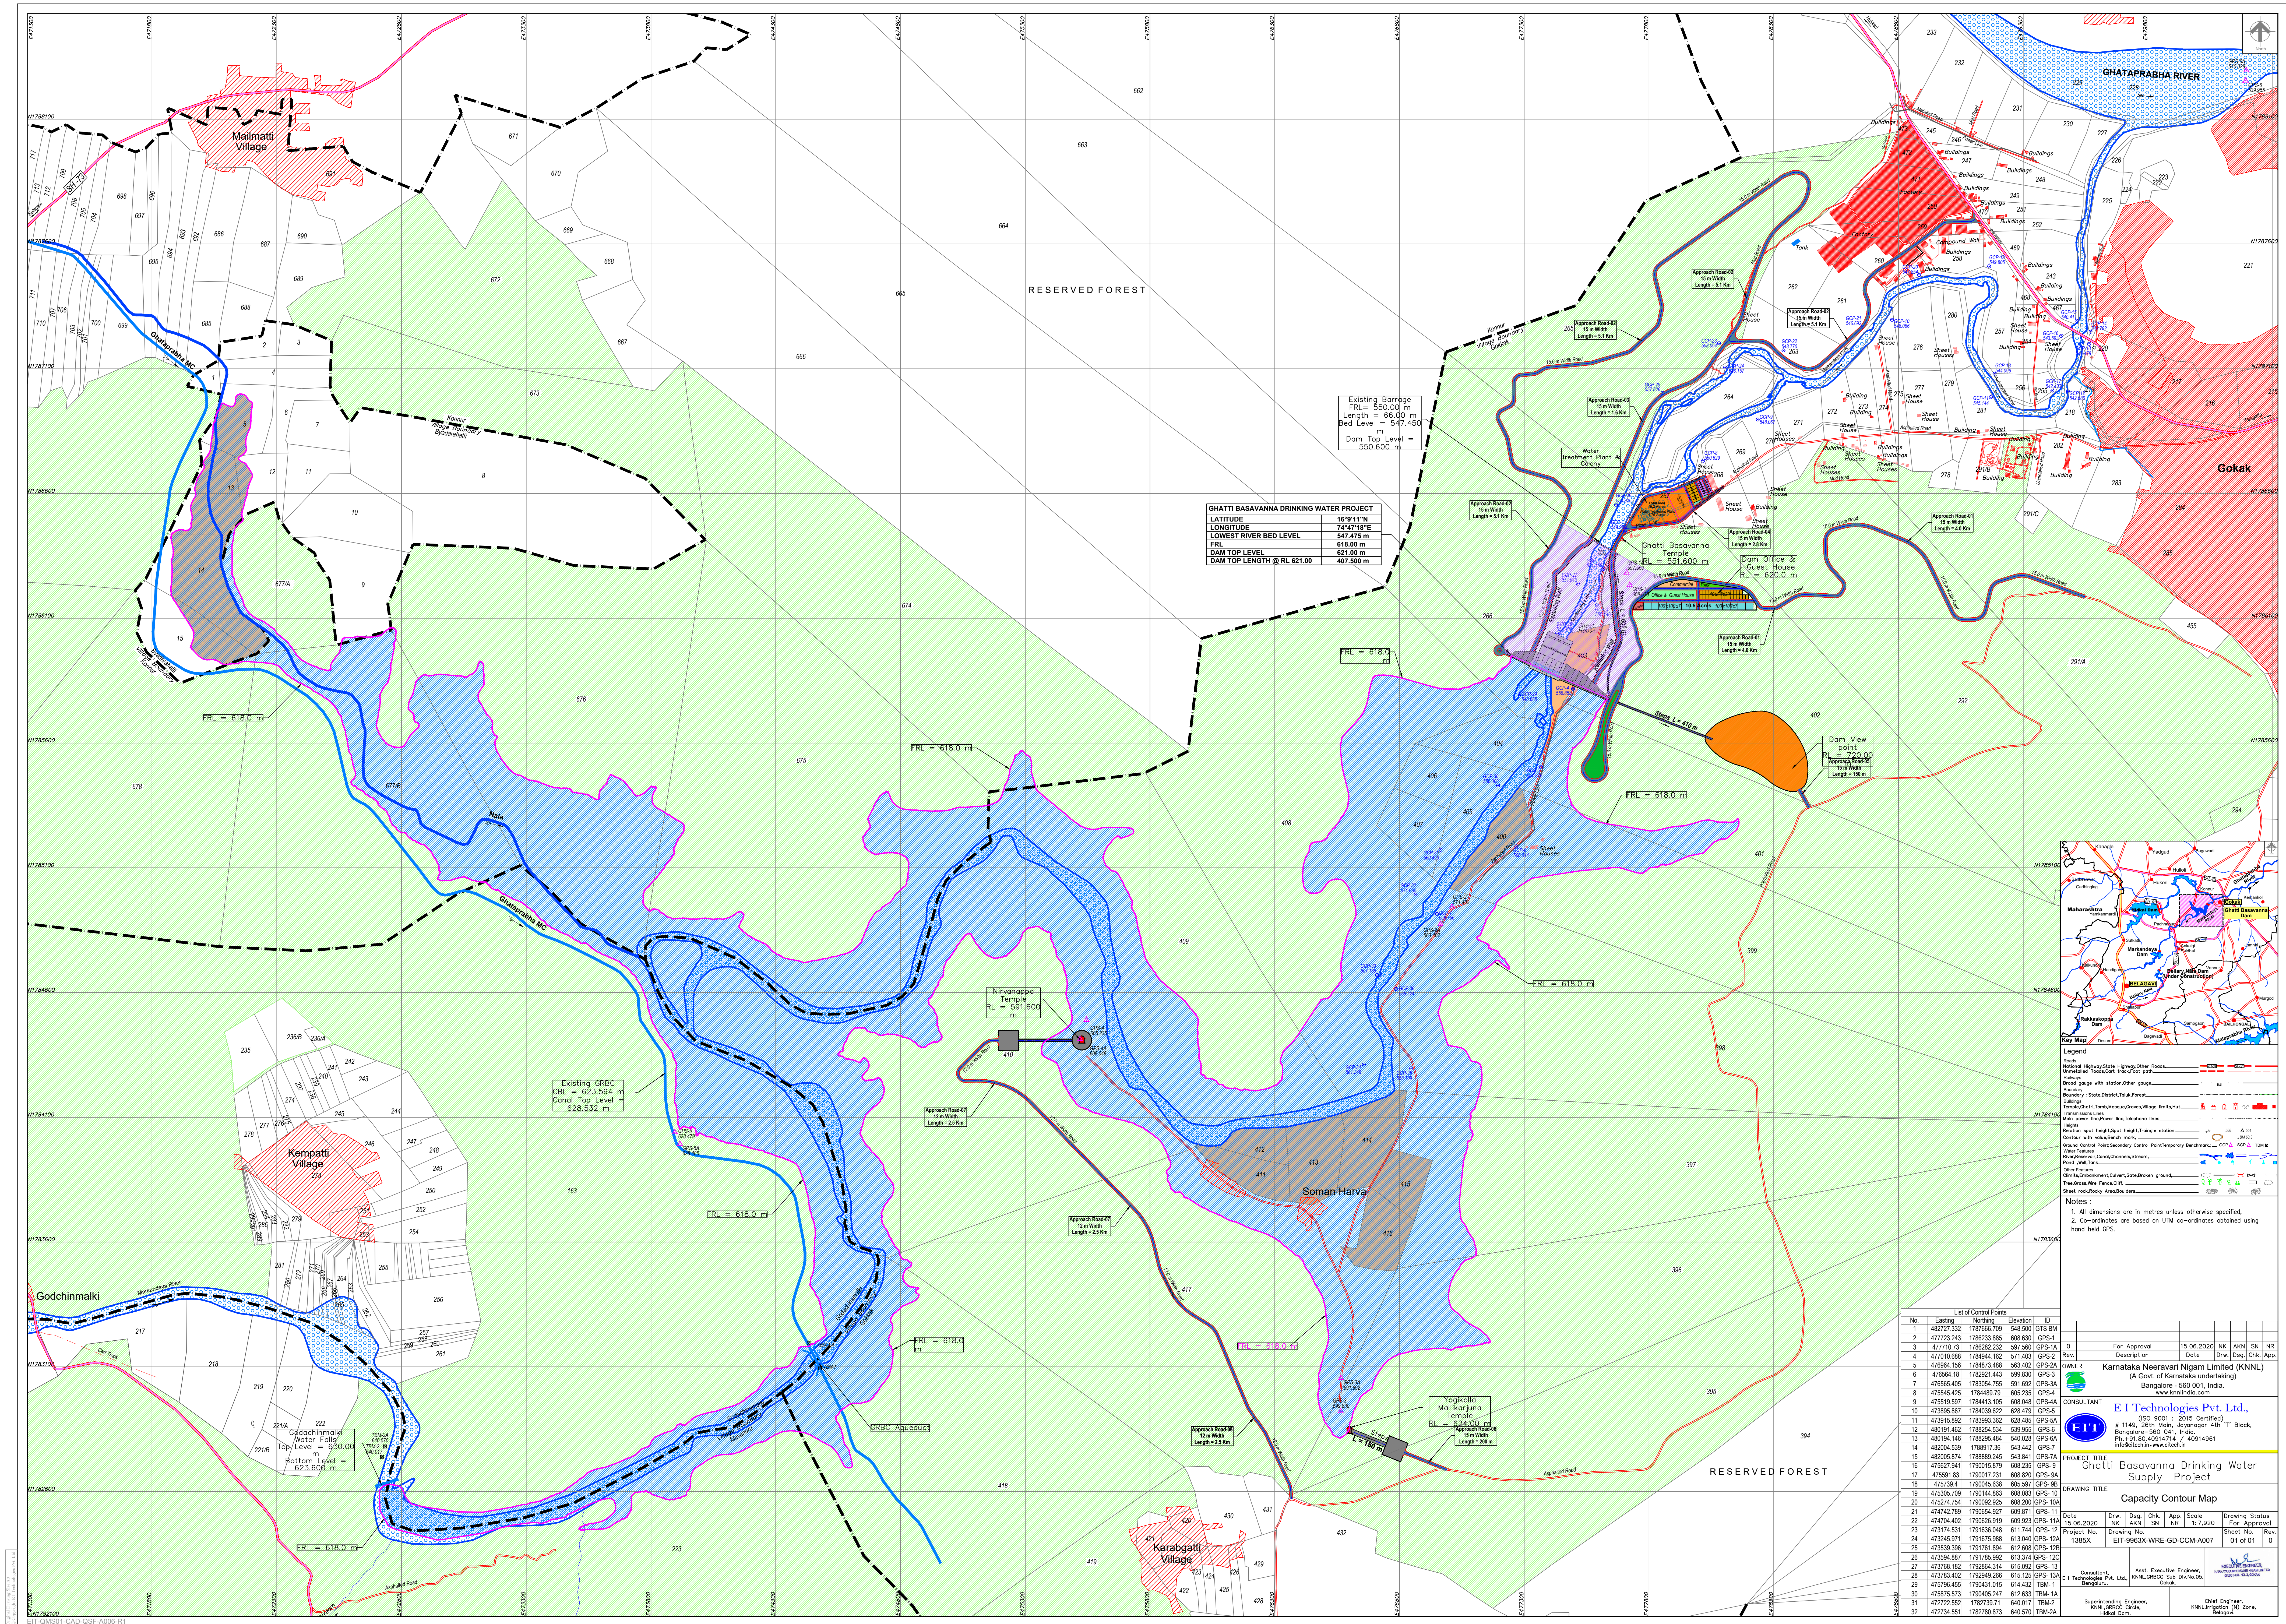

Notes:
1. All dimensions are in metres unless otherwise specified.
2. Co-ordinates are based on UTM co-ordinates obtained using hand held GPS.

List of Control Points			
No.	Easting	Northing	Elevation
1	482727.332	1787666.709	548.500
2	477723.243	1786233.885	608.630
3	477710.173	1786202.232	587.560
4	477010.688	1786564.162	571.400
5	476964.156	1784873.488	563.402
6	476564.18	1782921.443	599.830
7	476565.405	1782554.755	581.692
8	475445.425	1784489.719	605.235
9	475519.597	1784413.105	608.040
10	473865.867	1784039.622	628.470
11	473915.892	1783993.362	628.485
12	480191.462	1782534.534	539.955
13	480194.146	1782525.464	540.020
14	480044.530	1788911.36	543.442
15	480005.874	1788892.245	543.841
16	475627.941	1790015.879	608.235
17	475591.83	1790017.231	608.800
18	475739.4	1790045.638	605.597
19	475305.709	1790144.863	608.083
20	475274.154	1790092.925	608.200
21	474742.789	1790654.927	609.871
22	474704.402	1790626.919	609.923
23	473174.531	1791636.048	611.744
24	472465.971	1791676.988	613.040
25	473539.396	1791761.894	612.608
26	473594.887	1791785.592	613.374
27	473768.162	1792864.514	613.592
28	473783.402	1792949.265	615.125
29	475796.455	1790431.015	614.432
30	475757.573	1794045.247	612.633
31	472722.552	1782739.71	640.011
32	472734.551	1782780.873	640.570

PROJECT TITLE			
Ghatti Basavanna Drinking Water Supply Project			
DRAWING TITLE			
Capacity Contour Map			
Date	Drawn	Checked	Approved
15.06.2020	NK	AKN	SN
Project No.	Drawing No.	Scale	Sheet No.
1385X	EIT-9963X-WRE-GD-CCMA-007	1:7,920	01 of 01
CONSULTANT			
EIT Technologies Pvt. Ltd., (ISO 9001:2015 Certified) # 1145, 28th Main, Jayanagar 4th 'T' Block, Bangalore - 560 041, India. Ph: +91 80 40947414 / 40914961 info@eitech.com / www.eitech.com			
OWNER			
Karnataka Neeravari Nigam Limited (KNNL) (A Govt. of Karnataka undertaking) Bangalore - 560 001, India. www.knnlindia.com			
SUPERINTENDING ENGINEER			
KNNL/CMC, Circle, Gokak.			
CHIEF ENGINEER			
KNNL/CMC, Circle, Gokak.			