


MAP SHOWING FOREST DIVERSION PROPOSAL FOR DOWN HILL PIPE CONVEYOR BELT FROM M.L.No 2677 OF M/s. VEDANTA LIMITED TO MMEC RAILWAY SIDING IN THANIGEHALLI,HIREKANDAVADI & DINDADAHALLI VILLAGES OF HOLALKERE TALUK CHITRADURGA DISTRICT.

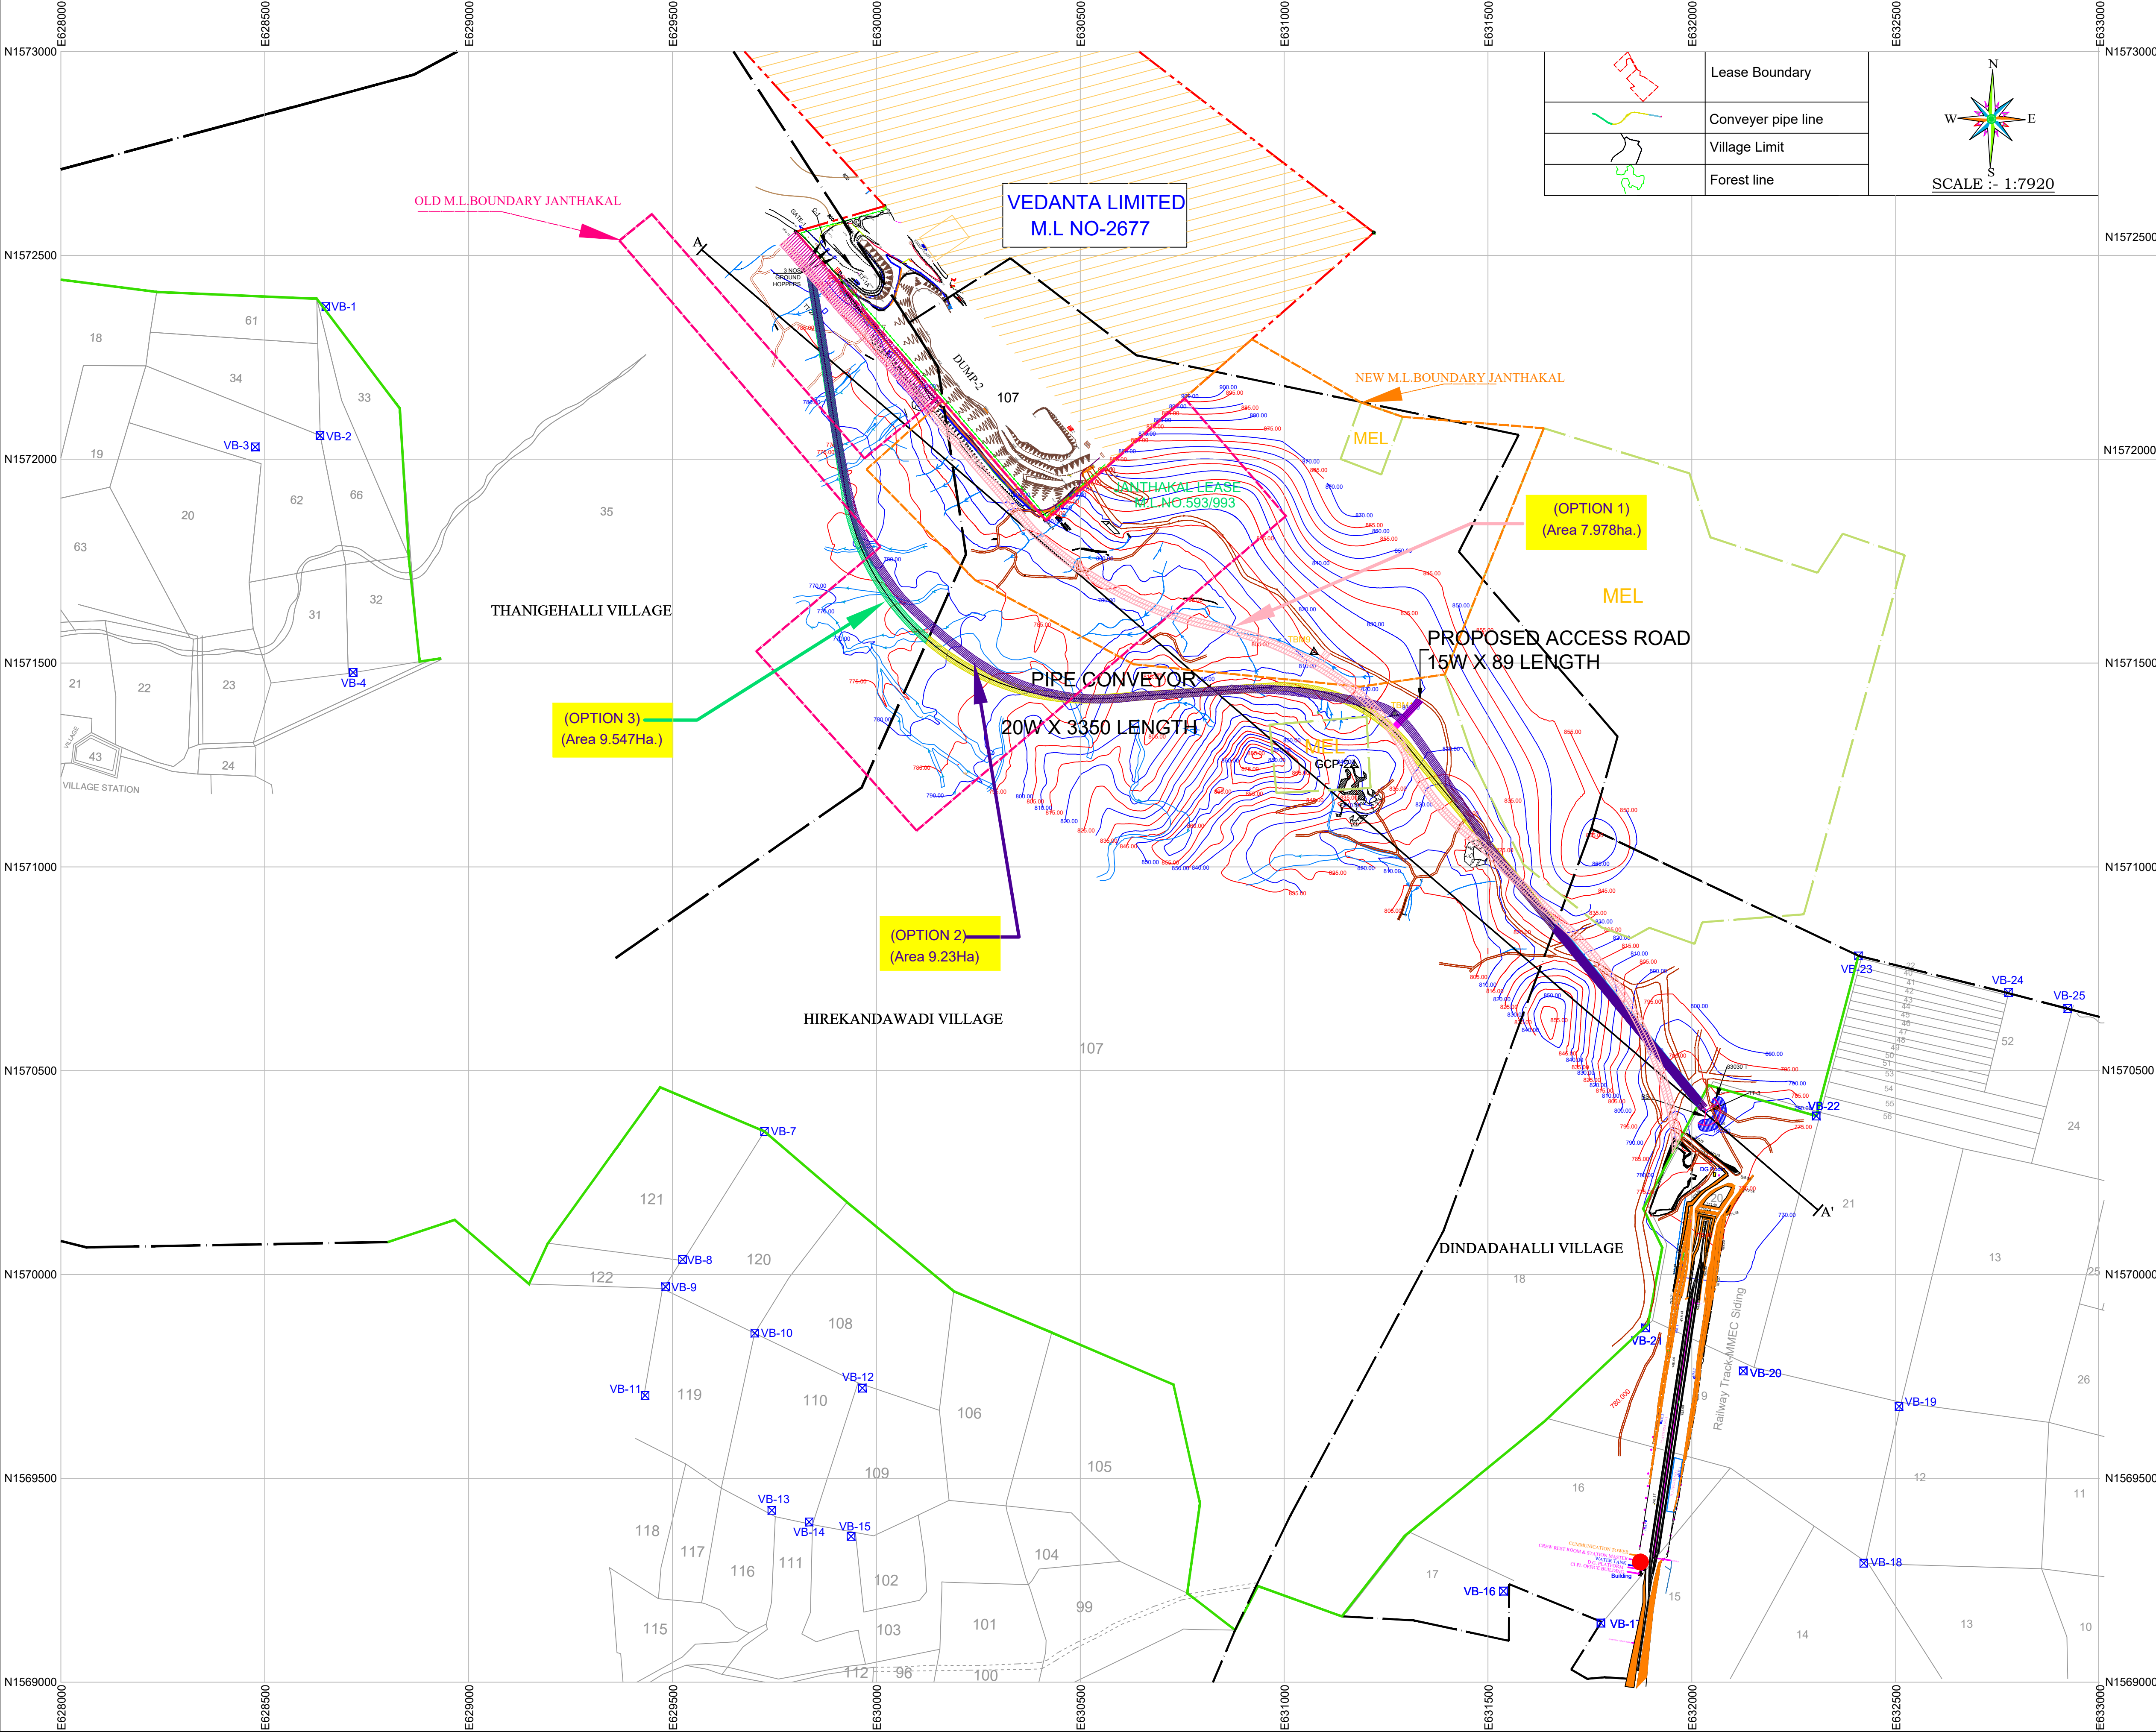


I N D E X	
	PIPE CONVEYOR ALIGNMENT
	M.L.BOUNDARY
	FOREST BOUNDARY
	VILLAGE BOUNDARY
	Sy.No. BOUNDARY
	CONTOURS
	SEASONAL NALLAH
	M.L.BOUNDARY JANTHAKAL
	ROAD
	DUMP / MINERAL STACKS
	BENCHES
	TRENCHES
	ELECTRIC POLES
	PLATFORM

Forest Land						
	Taluk	Village	SY NO	Length (m)	Width (m)	Area(Ha)
	Holakere	Thanigehalli	35	945	20	1.891
	Hirekandavadi		107	1829		3.658
	Chitradurga	Dindadahalli	18	557		1.114
	Holakere	Hirekandavadi	107	89	15	0.133
	Holakere	Thanigehalli	35	550	50	2.751
Total Forest land						9.547

Revenue Land						
	Taluk	Village	SY NO	Length (m)	Width (m)	Area(Ha)
	Holakere	Dindadahalli	20	17	20	0.034

I N D E X	
	Area(Ha)
	7.978ha
	9.230ha
	9.547ha

	NEW M.L.BOUNDARY JANTHAKAL
	OLD M.L.BOUNDARY JANTHAKAL

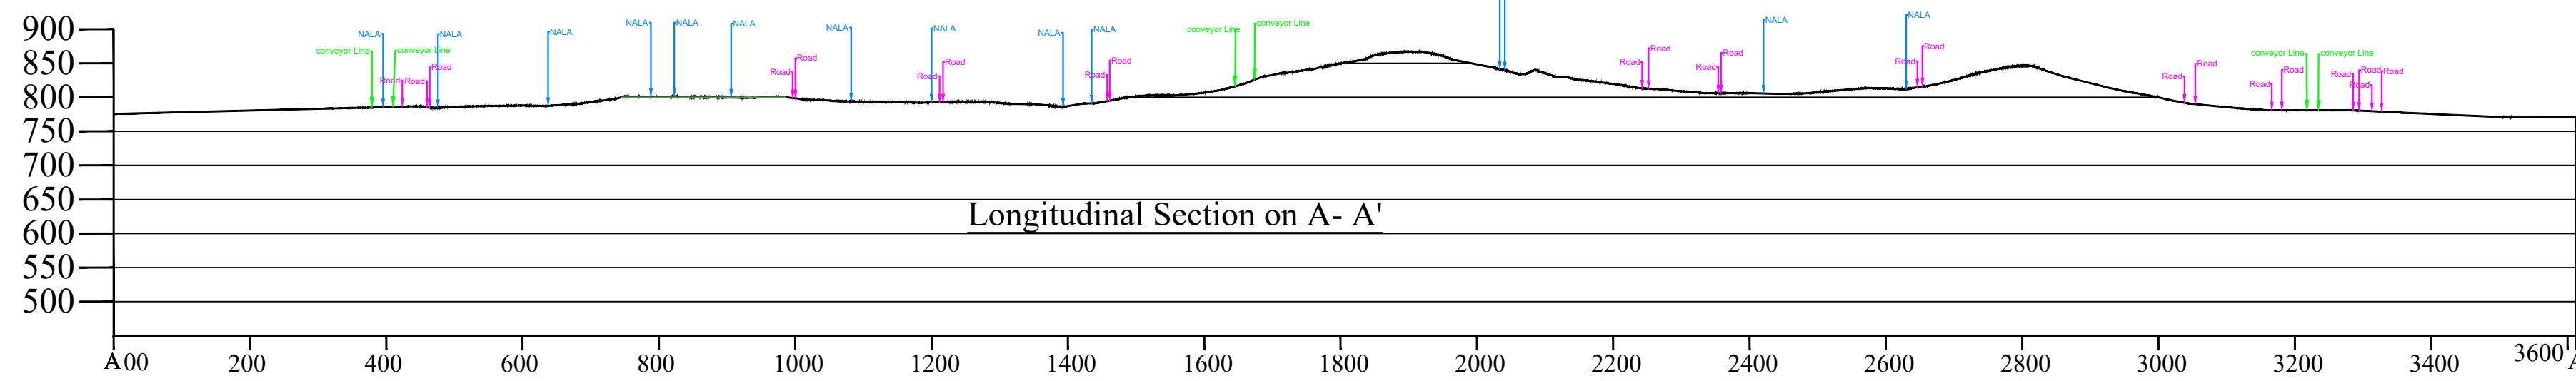

 VEDANTA LIMITED.				
MINE :-	VEDANTA LIMITED, M L No-2677			
SUBJECT:-	CONVEYOR CORRIDOR			
SURVEYED BY		APPROVED BY	DATE	27.11.2020
			SCALE	1:7920
			DRG.NO	VL/2020/CC-2