
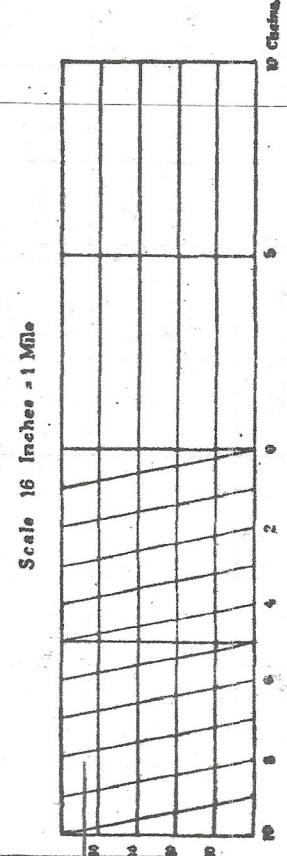


Project Name:- Widening/Strengthening & Reconstruction of Barlanga-Nemra-Pirgul-Kasmar
(Bahadurpur(on NH-23)-Kasmar kherachater Upto West Bengal Border)Road.
Name of Forest Division:-Bokaro

JamKudar

मशहूर नाम जामकुंदर
थाना नम्बर टट्ट
थाना पंटरबार
परगन: गोला
ज़िला हज़रिबाग
सम १८०५-१० ईस्वी

Made and Published Under The Authority of Government.

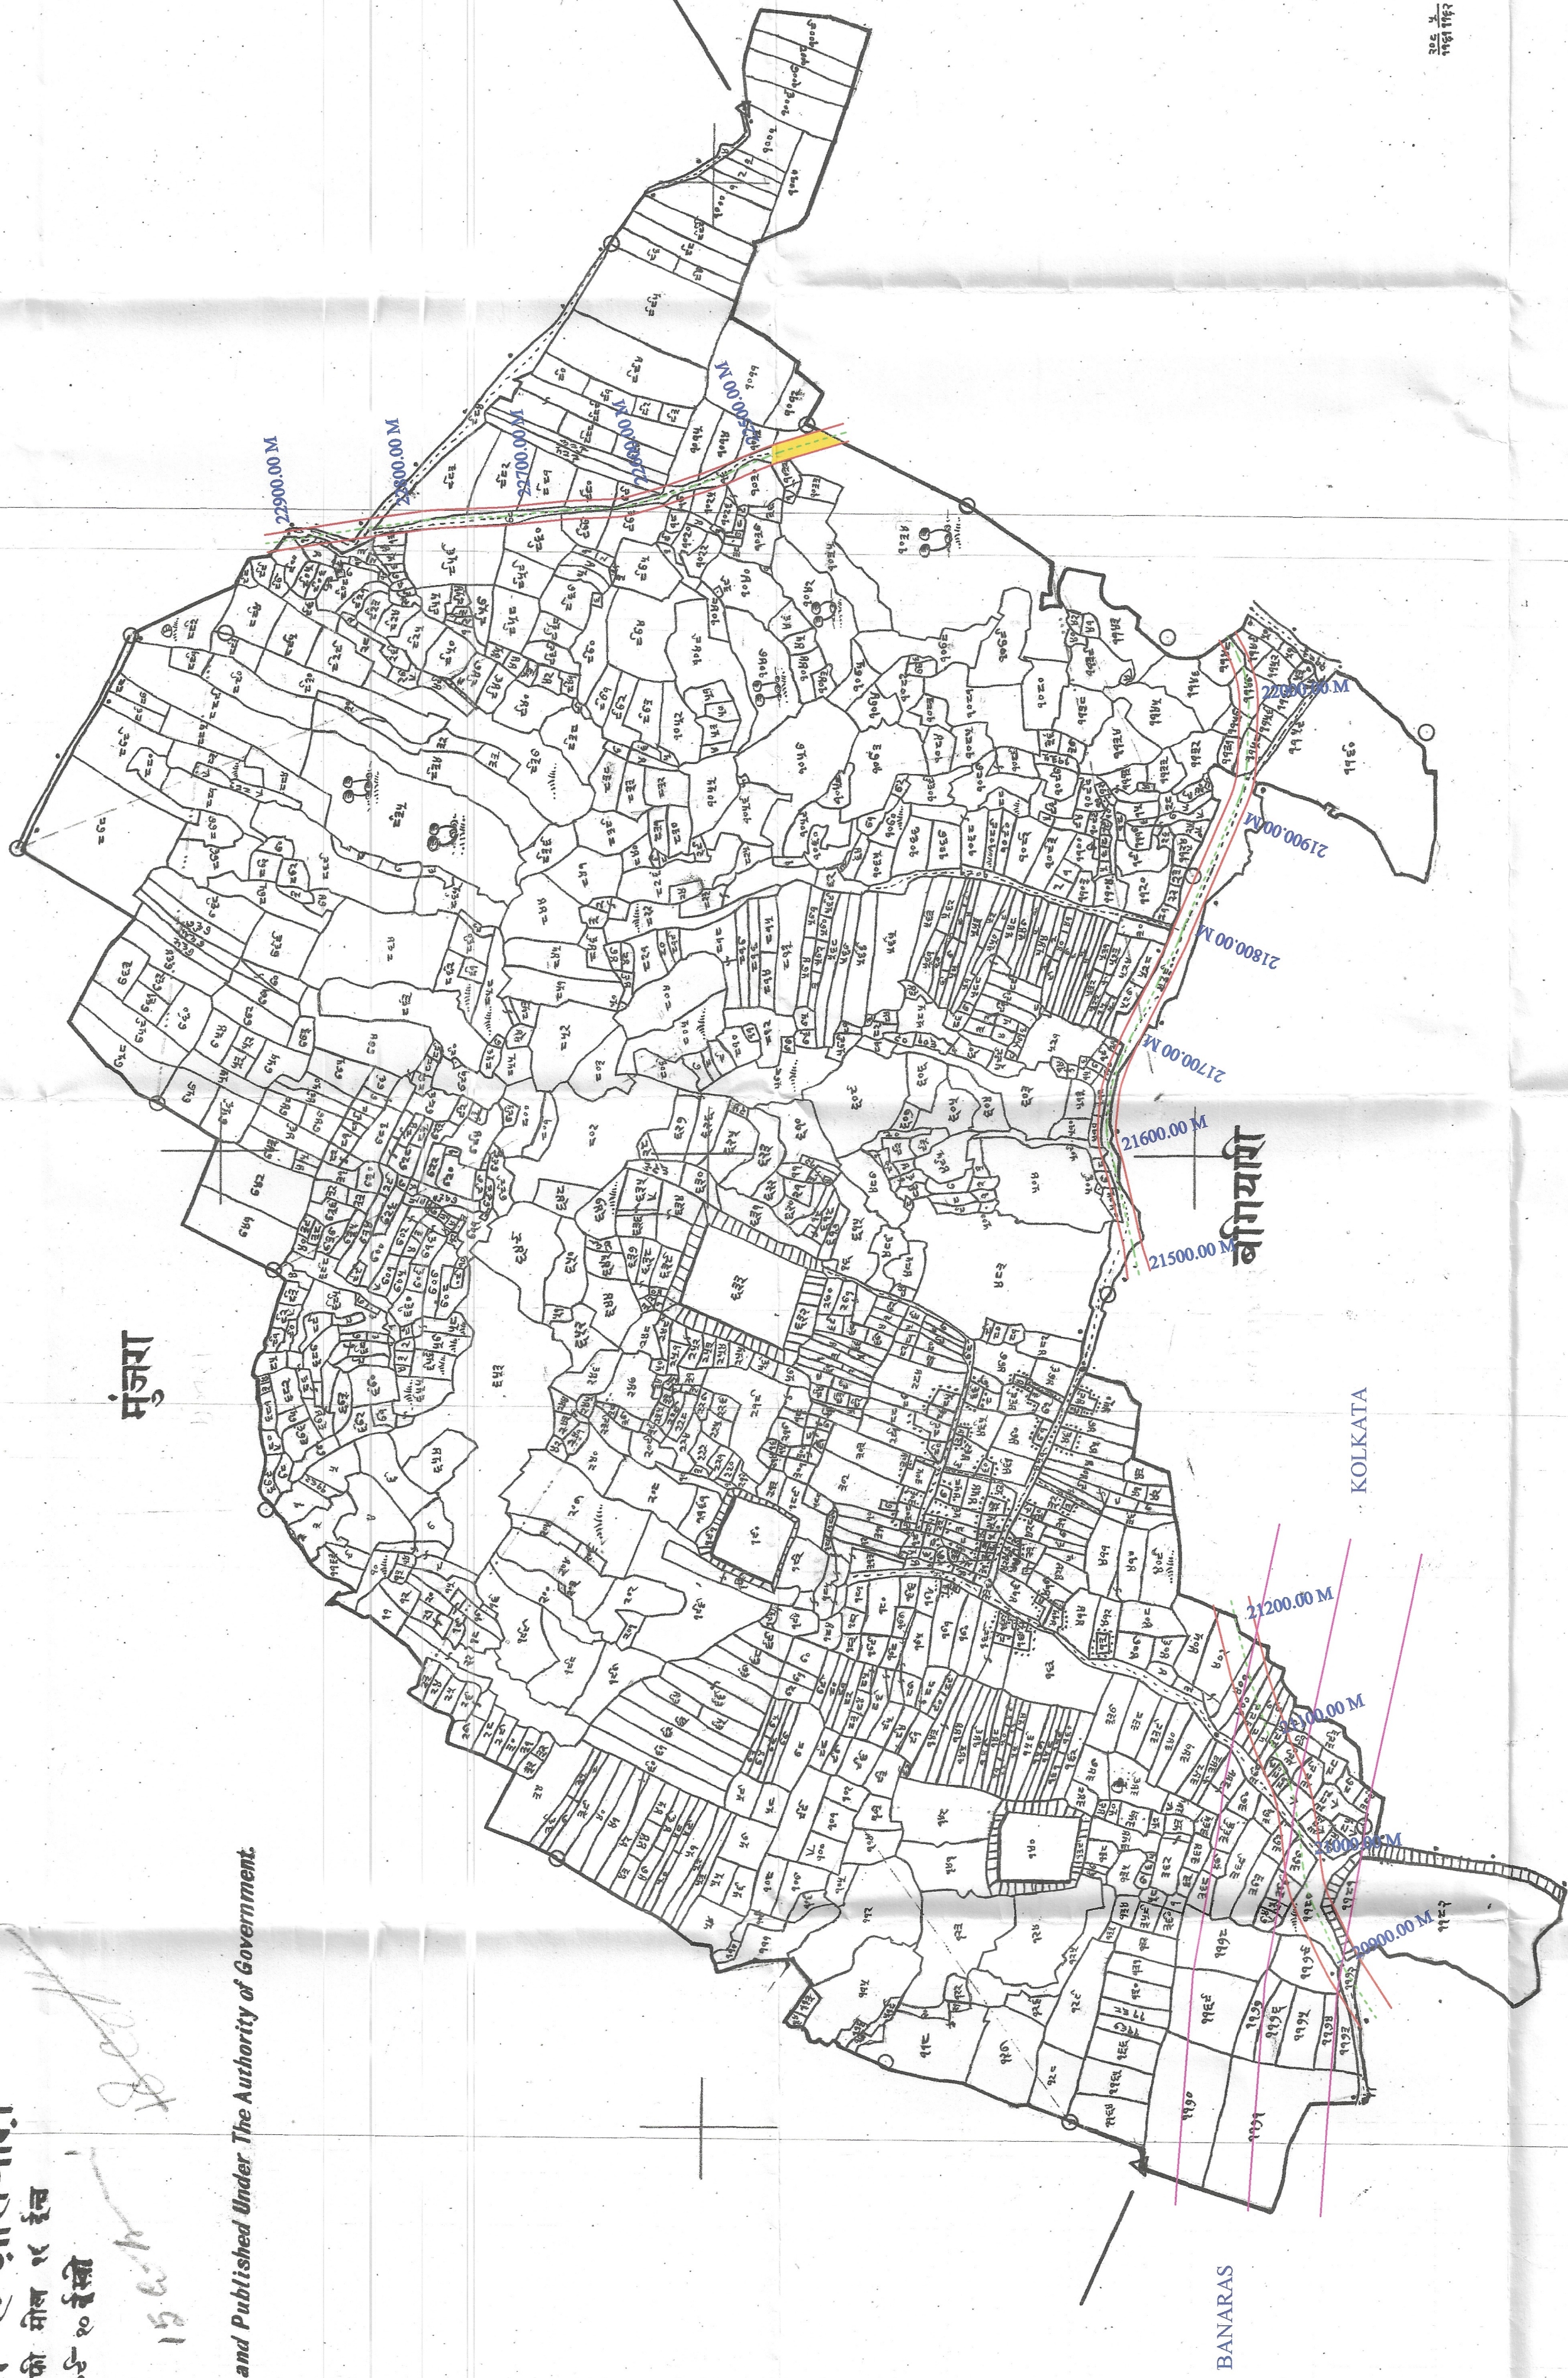

Superintendent of Survey

LAND ACQUISITION SCHEDULE									
1	2	3	4	5	6	8	9	10	
SL.NO	VILLAGE-JAMKUDAR	THANA-PIYARBAR	SHEET NO-9	DISTRICT-BOKARO	PLOT NO	AREA IN Hec.	AREA IN Hec.	SIDE	REMARKS
1					1172	0.133	0.438	B.S	
2					1173	0.008	0.032	L.S	
3					1179	0.092	0.372	B.S	
4					1182	0.015	0.061	R.S	
5					1180	0.381	0.1542	B.S	
6					1181	0.118	0.478	R.S	
7					376	0.036	0.0146	L.S	
8					377	0.161	0.0652	R.S	
9					372	0.057	0.0231	B.S	
10					371	0.007	0.0028	L.S	
11					378	0.100	0.405	B.S	
12					383	0.068	0.0275	L.S	
13					382	0.136	0.0550	R.S	
14					389	0.051	0.0206	R.S	
15					381	0.039	0.0158	R.S	
16					380	0.034	0.0138	R.S	
17					379	0.030	0.0121	R.S	
18					390	0.093	0.0376	R.S	
19					394	0.091	0.0368	B.S	
20					391	0.007	0.0028	R.S	
21					395	0.056	0.0227	R.S	
22					396	0.031	0.0125	R.S	
23					397	0.039	0.0158	R.S	
24					398	0.037	0.0150	R.S	
25					399	0.097	0.0393	B.S	
26					400	0.100	0.405	B.S	
27					401	0.139	0.0563	B.S	
28					402	0.214	0.0866	B.S	
29					405	0.004	0.0016	L.S	
30					505	0.026	0.0105	L.S	
31					507	0.012	0.0049	L.S	
32					508	0.006	0.0024	L.S	
33					509	0.009	0.0036	L.S	
34					511	0.017	0.0069	L.S	
35					512	0.032	0.0129	L.S	
36					518	0.008	0.0032	L.S	
37					519	0.017	0.0069	L.S	
38					520	0.010	0.0040	L.S	
39					529	0.630	0.2550	M.S.	
40					1159	0.013	0.0053	R.S	
41					1131	0.005	0.0020	L.S	
42					1157	0.037	0.0150	L.S	
43					1158	0.121	0.0490	R.S	
44					1156	0.017	0.0069	R.S	
45					1147	0.140	0.0567	B.S	
46					1152	0.002	0.0008	R.S	
47					1149	0.073	0.0295	L.S	
48					1034	0.189	0.0765	B.S	
49					1032	0.001	0.0004	L.S	
50					1030	0.059	0.0239	L.S	
51					1025	0.015	0.0061	L.S	
52					1017	0.031	0.0125	L.S	
53					976	0.062	0.0251	L.S	
54					977	0.058	0.0235	L.S	
55					1016	0.258	0.1044	M.S. ROAD	
56					978	0.334	0.1352	M.S. ROAD	
57					960	0.040	0.0162	L.S	
58					956	0.013	0.0053	L.S	
59					913	0.008	0.0032	L.S	
60					902	0.011	0.0045	L.S	
61					904	0.007	0.0028	L.S	
62					901	0.026	0.0105	L.S	
63					900	0.038	0.0154	L.S	
64					1013	0.006	0.0024	R.S	
65					1014	0.019	0.0077	R.S	
66					1015	0.025	0.0101	R.S	
67					985	0.009	0.0036	R.S	
68					979	0.042	0.0170	R.S	
69					980	0.055	0.0223	R.S	
70					981	0.041	0.0166	R.S	
71					982	0.040	0.0162	R.S	
72					983	0.152	0.0615	R.S	
73					984	0.057	0.0231	R.S	
74									
TOTAL						5.182	2.0973		

LEGEND:-	
	DEMARCATED FOREST
	JUNGLE JHARI
	PROPOSED CENTER LINE
	PROPOSED ROW

18/1/17
अवल अधिकारी
13/1/2017