




TYPICAL CROSS-SECTION OF ROAD IN OPEN AREA

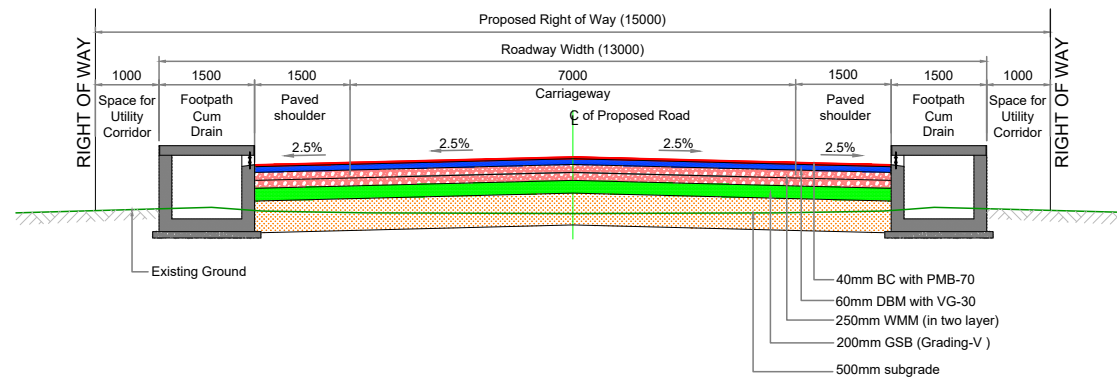


TYPICAL CROSS-SECTION OF ROAD IN **BUILTUP** AREA

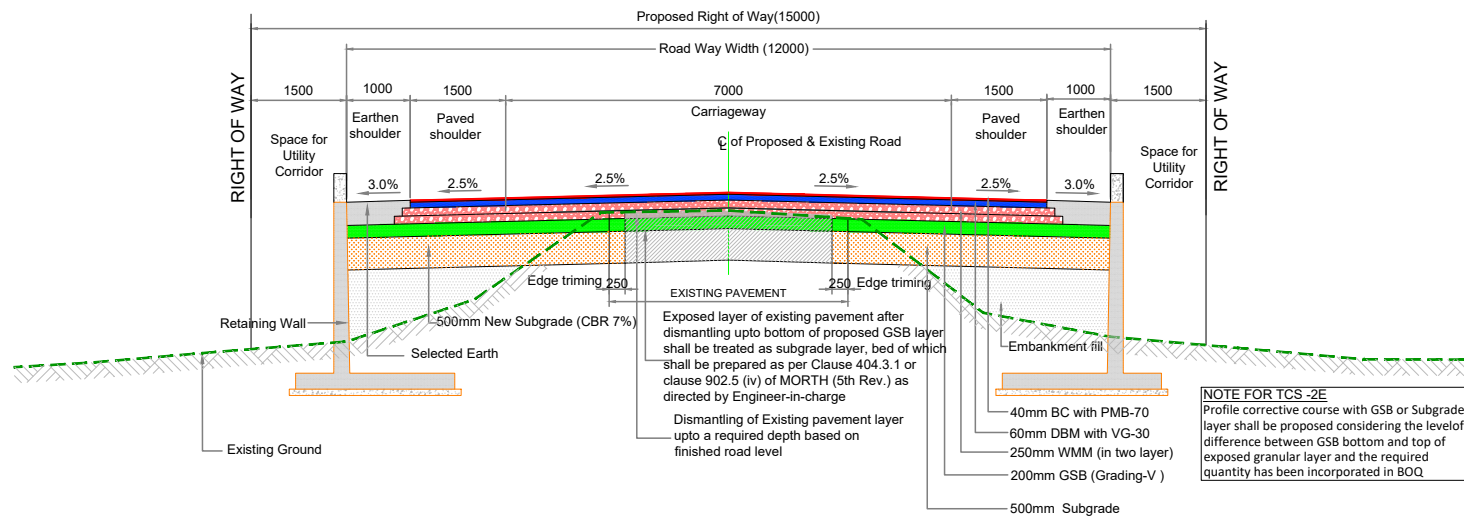


TYPICAL CROSS-SECTION OF ROAD **WITH BOTHSIDE RETAINING WALL**

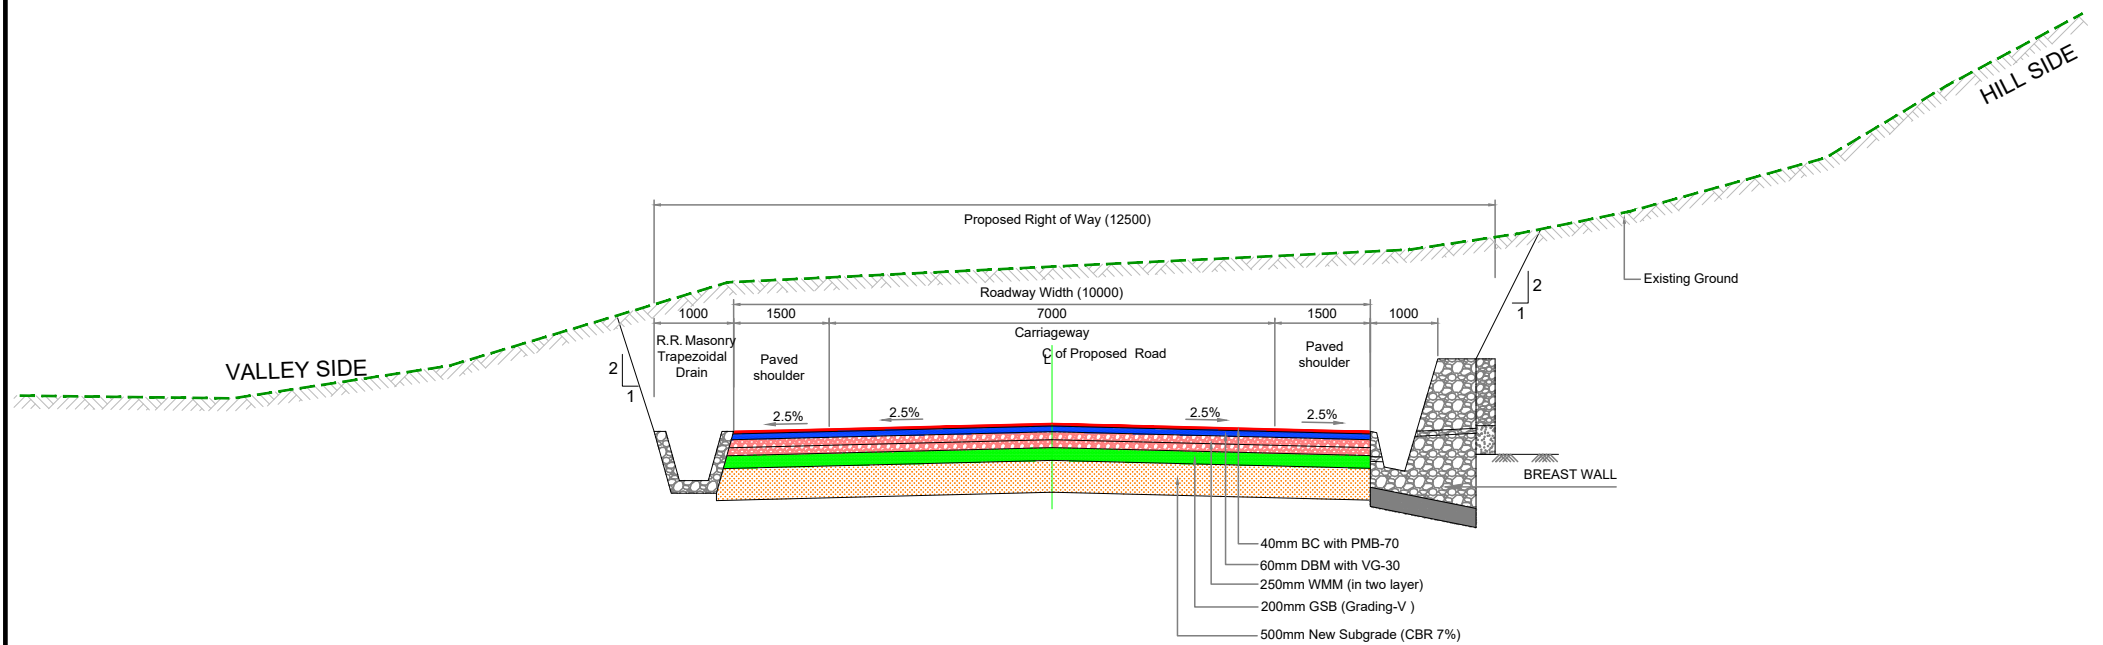

TYPICAL CROSS-SECTION OF ROAD IN **HILLY** AREA

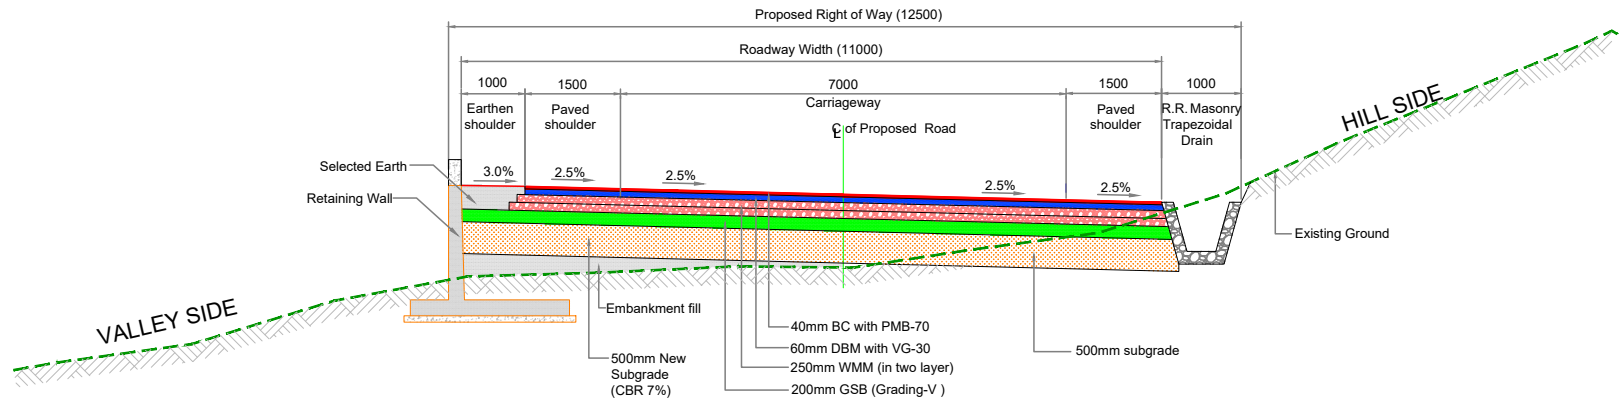

TYPICAL CROSS-SECTION OF ROAD IN **ONE SIDE HILL AND ONE SIDE VALLEY**

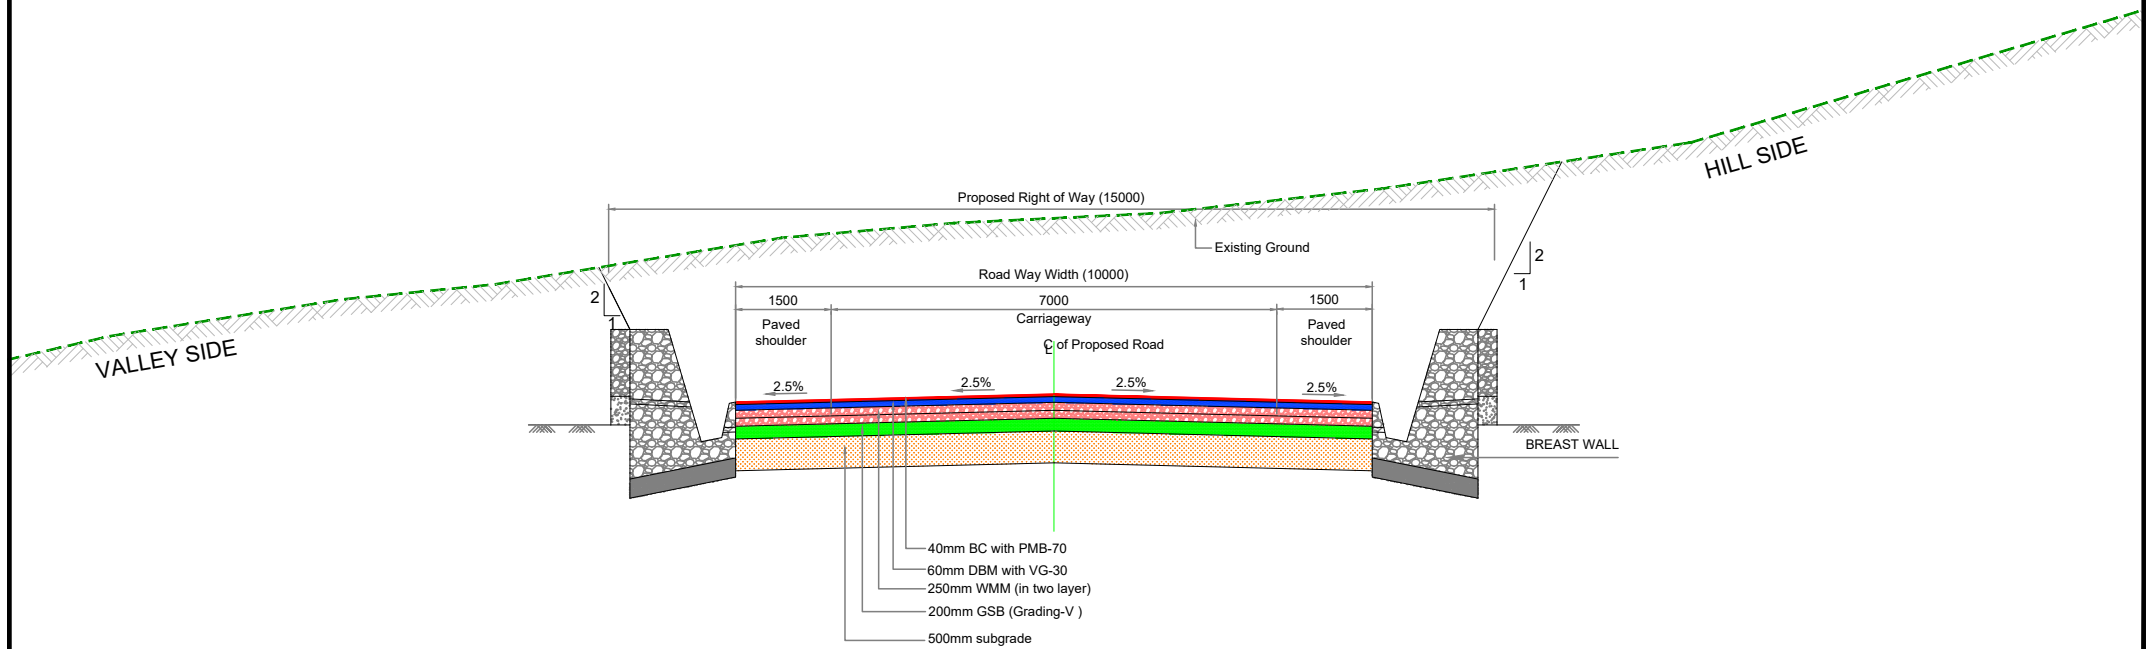

TYPICAL CROSS-SECTION OF ROAD IN **HILL AREA**