


Diversion of 1.0938 hectare of forest land in Sy No.209 of Ambale Village, Chikkamagaluru Taluk & District & 117.36 ha of non-forest land in Chikkamagalur & Hassan Districts for laying of New BG Line from Chikkamagaluru to Bellur in favour of the Deputy Chief Engineer (West-1), South Western Railway Bangalore.

N
1:15,840

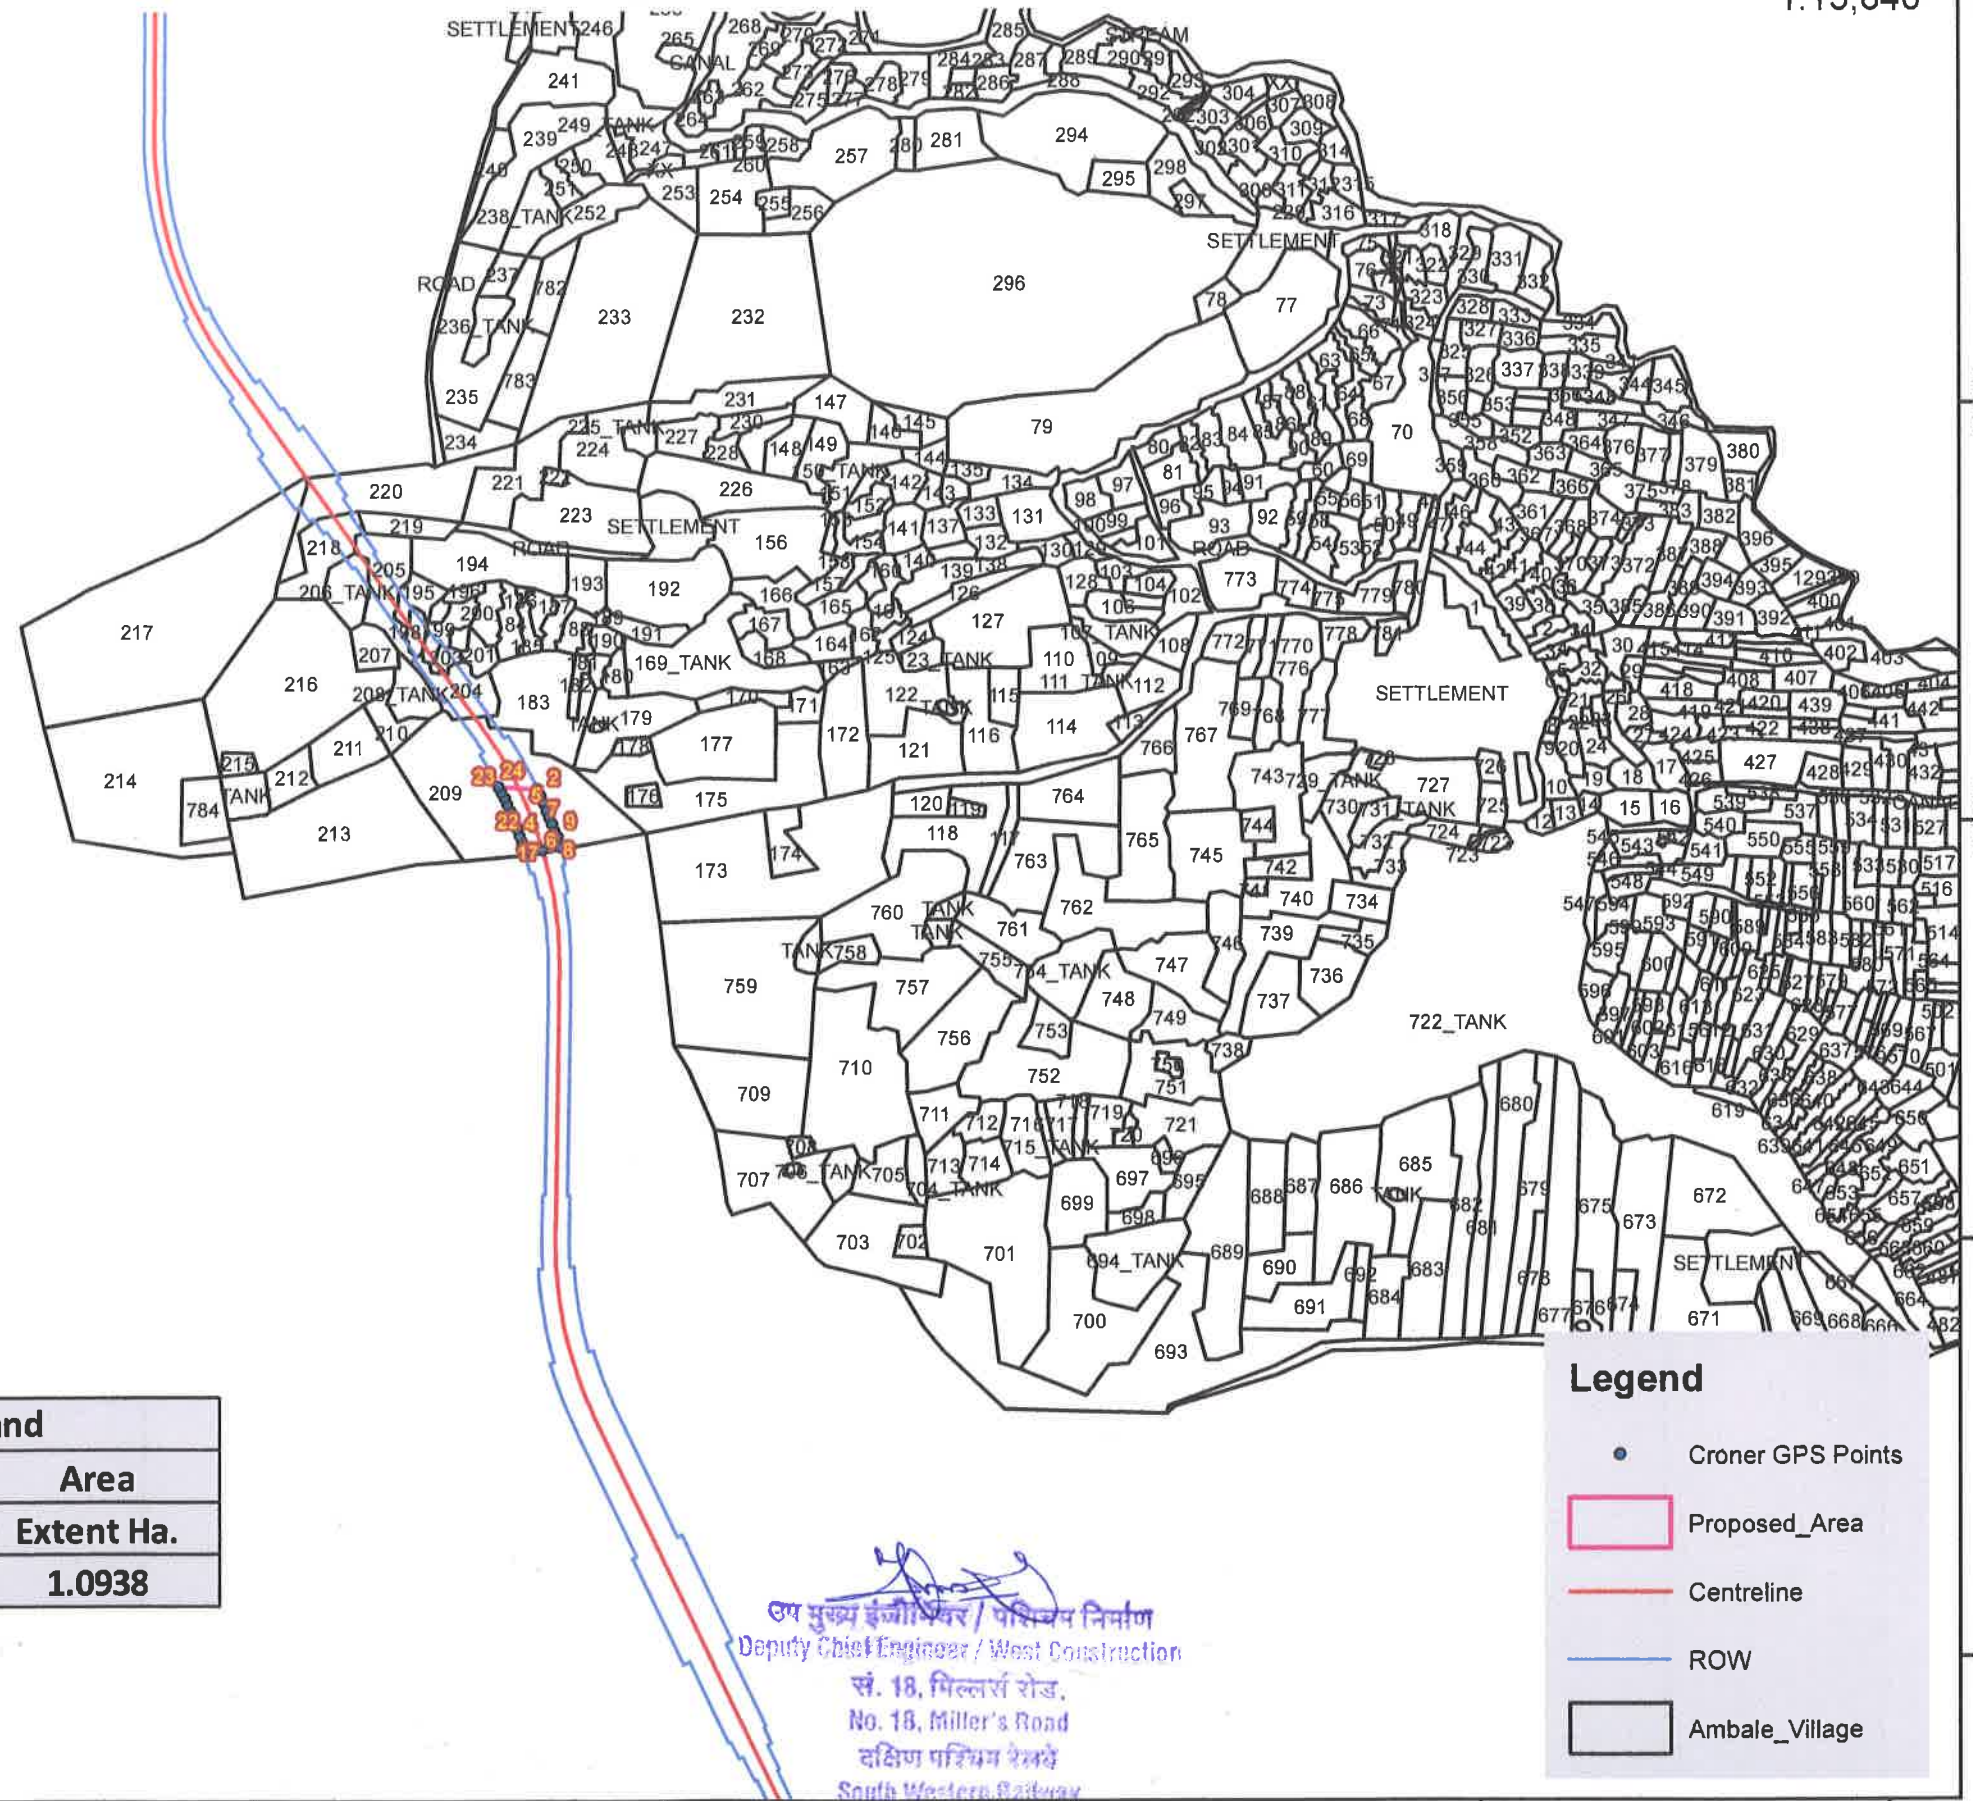

GPS Readings		
Sl No.	Latitude	Longitude
1	13.27574	75.78084
2	13.27565	75.78088
3	13.27558	75.78091
4	13.27544	75.78097
5	13.27531	75.78102
6	13.27517	75.78107
7	13.27503	75.78112
8	13.27490	75.78117
9	13.27478	75.78121
10	13.27478	75.78123
11	13.27464	75.78128
12	13.27457	75.78130
13	13.27452	75.78093
14	13.27457	75.78055
15	13.27468	75.78052
16	13.27481	75.78047
17	13.27494	75.78042
18	13.27506	75.78038
19	13.27519	75.78032
20	13.27531	75.78027
21	13.27543	75.78022
22	13.27556	75.78016
23	13.27568	75.78010
24	13.27580	75.78004

Details of Forest Land		
Village Name	Sy Number	Area Extent Ha.
Ambale	209	1.0938

उप मुख्य इंजीनियर / पश्चिम निर्माण
Deputy Chief Engineer / West Construction
सं. 18, मिल्लर्स रोड,
No. 18, Miller's Road
दक्षिण पश्चिम रेलवे
South Western Railway
बेलूर कान्स्ट्रक्शन् - 560 028