




Divisional Forest Officer
Kullu Forest Division Kullu

KL

GB

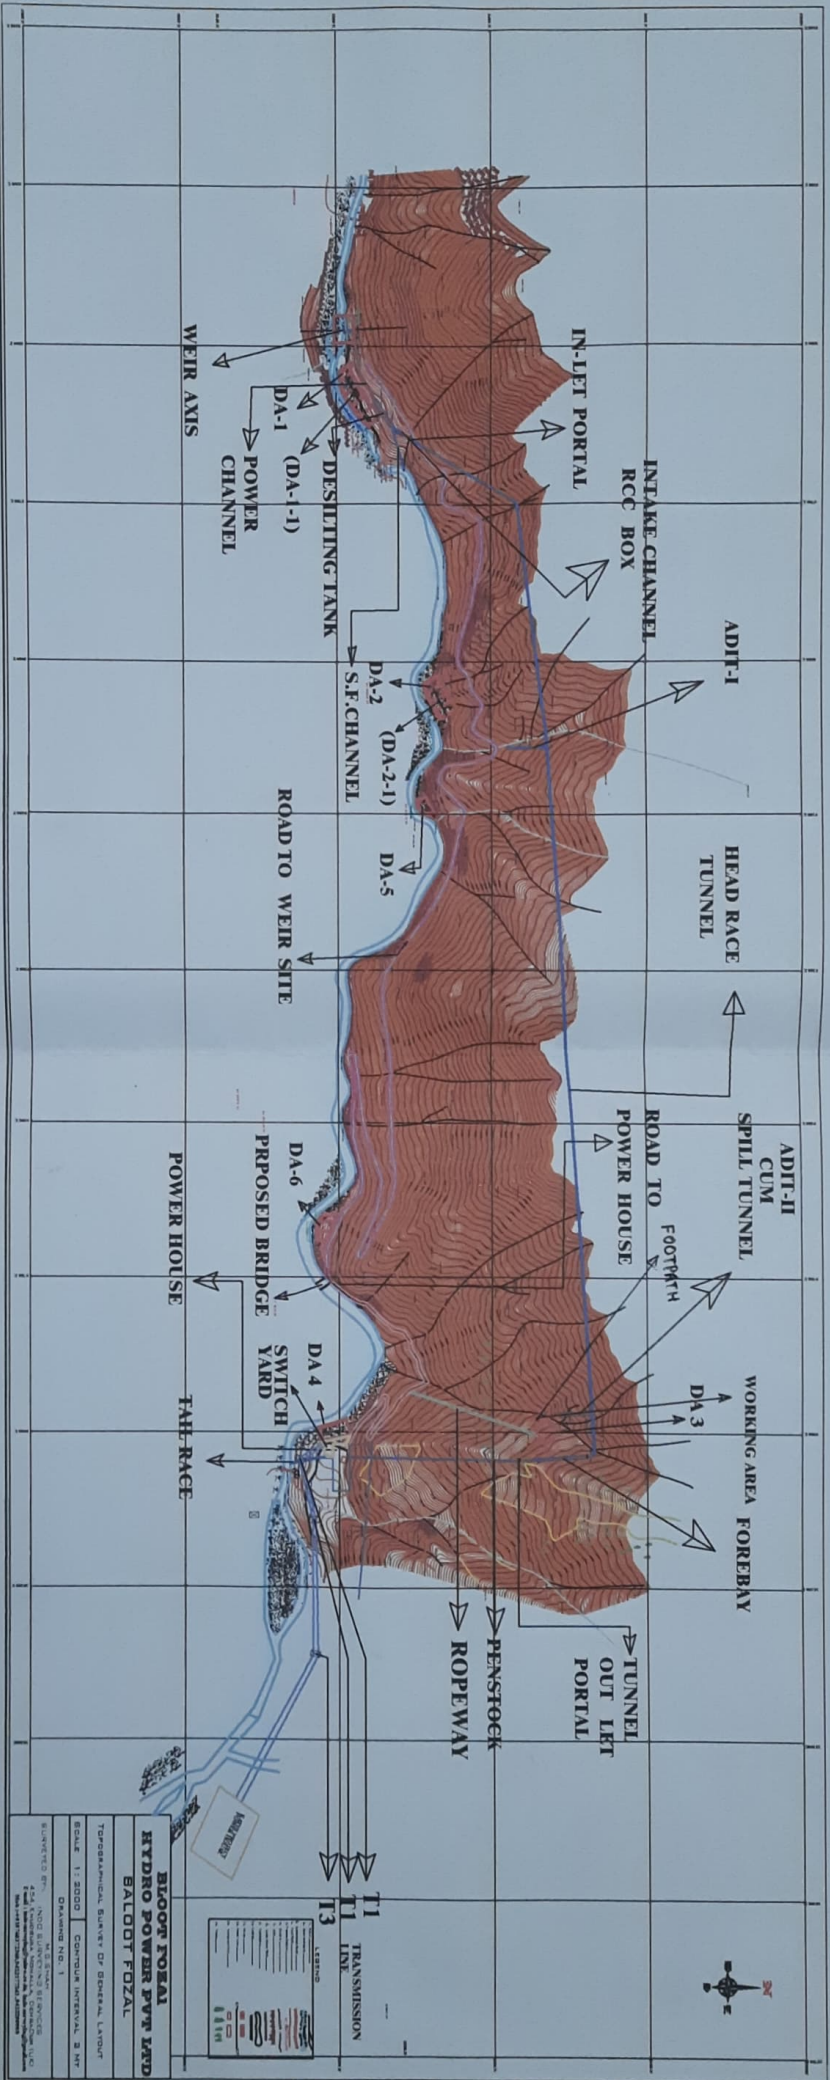

BHOOT FOZAI
HYDRO POWER PVE LTD
BALDOTT FOZAI

TOPOGRAPHICAL SURVEY OF GENERAL LAYOUT
DRAWING NO. 1



