
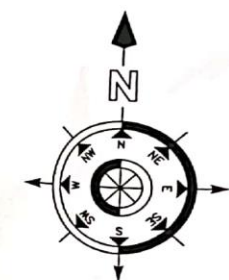


LOGPS OF GEOREFERENCE MAP FOREST LAND FOR APPROACH ACCESS ROAD TO SANT ENCLAVE (RESIDENTIAL COLONY) FOR SH. RANJODH SINGH S/O LATE SH. SURINDER SINGH SITUATED AT VILLAGE JIAN, LHS, HOSHIARPUR ROAD TO CHANDIGARH ROAD, TEHSIL & DISTT. HOSHIARPUR(PUNJAB).

42

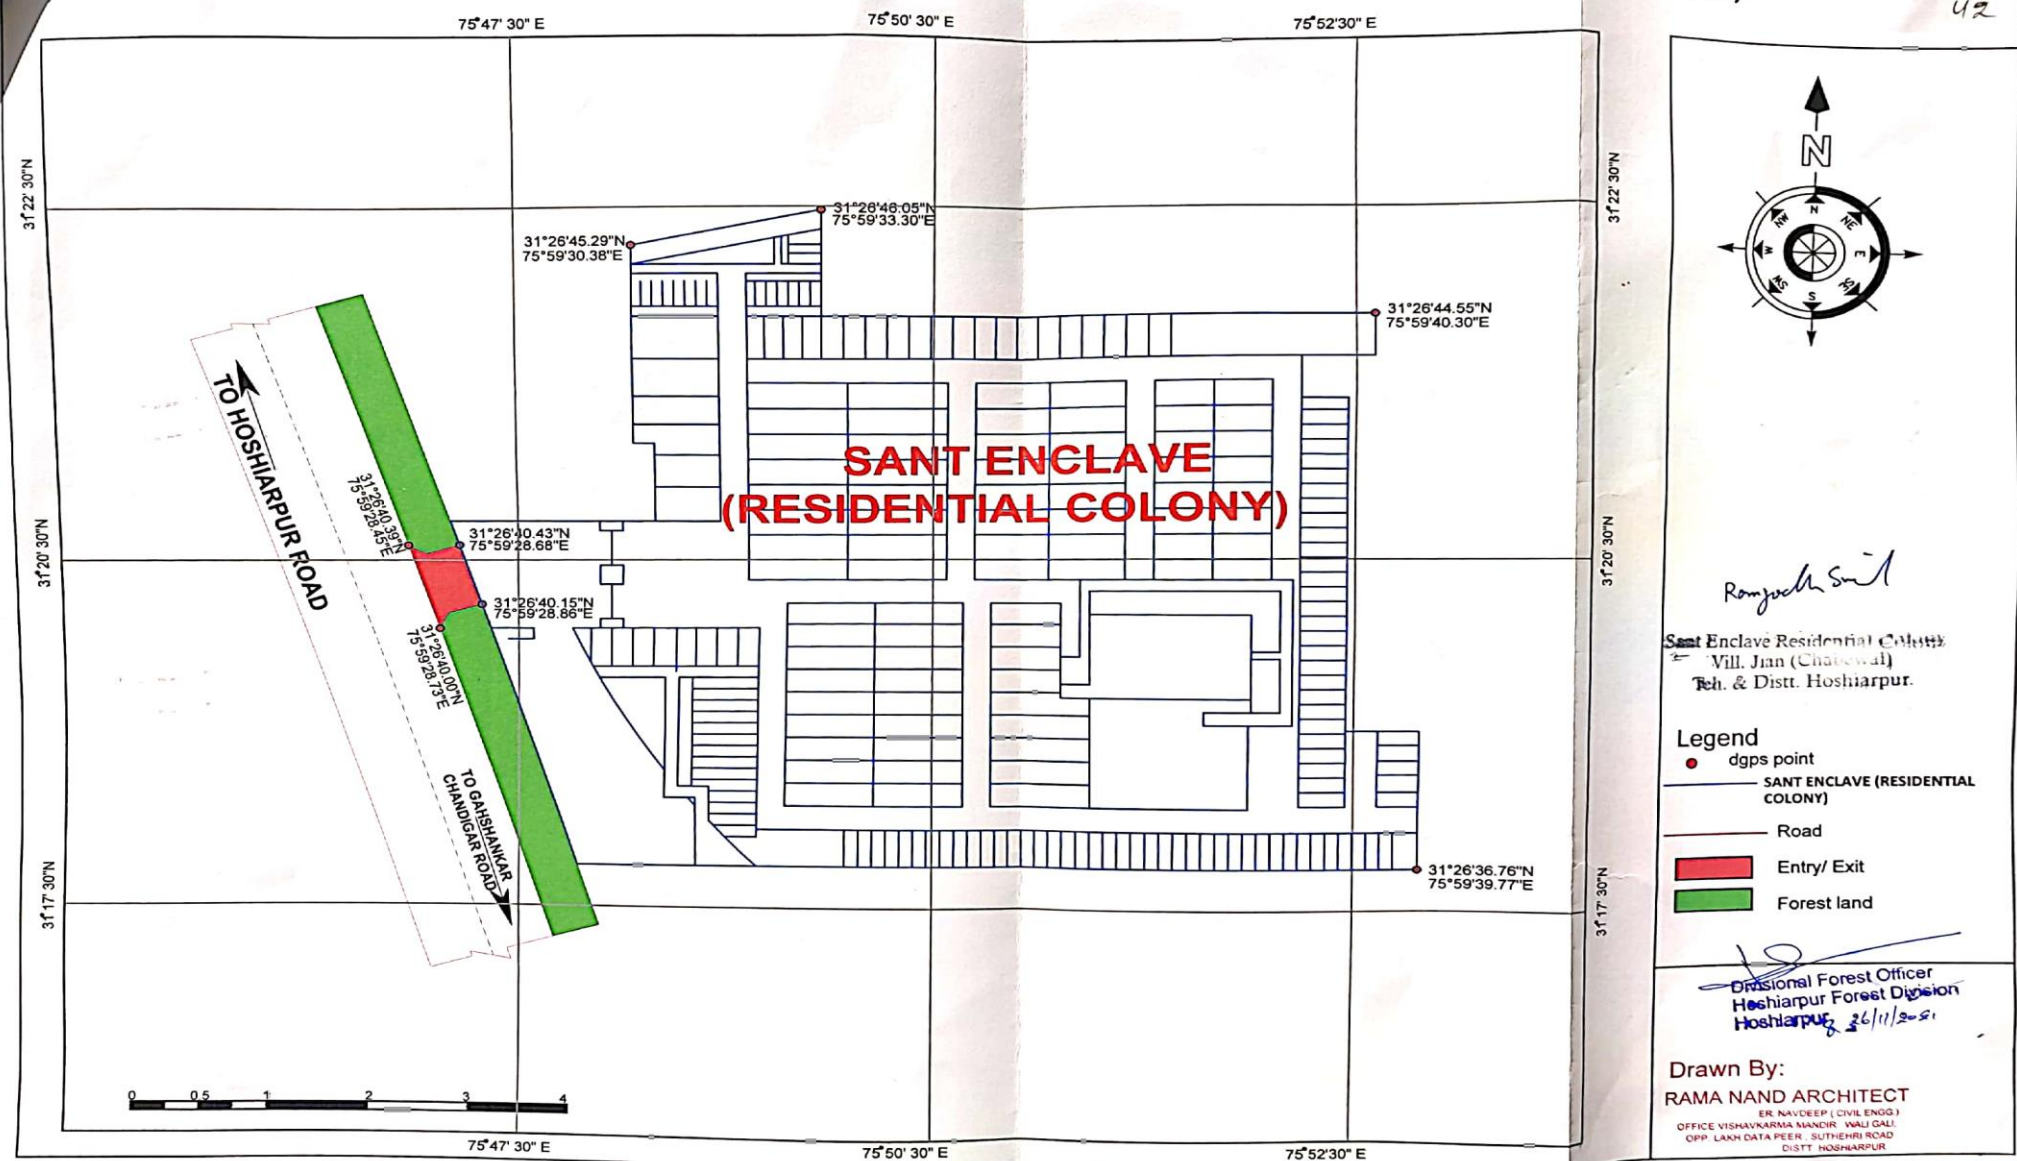

Ranjodh Singh

Sant Enclave Residential Colony
Vill. Jian (Chandwal)
Teh. & Distt. Hoshiarpur.

- Legend**
- dgps point
 - SANT ENCLAVE (RESIDENTIAL COLONY)
 - Road
 - Entry/ Exit
 - Forest land

[Signature]
Divisional Forest Officer
Hoshiarpur Forest Division
Hoshiarpur, 26/11/2021

Drawn By:
RAMA NAND ARCHITECT
ER. NAVDEEP (CIVIL ENGG.)
OFFICE VISHVAKARMA MANDIR, WALI GALLI,
OPP. LAKH DATA PEER, SUTHEHRI ROAD
DISTT. HOSHIARPUR