


PRODUCED BY AN AUTODESK EDUCATIONAL PRODUCT

PRODUCED BY AN AUTODESK EDUCATIONAL PRODUCT

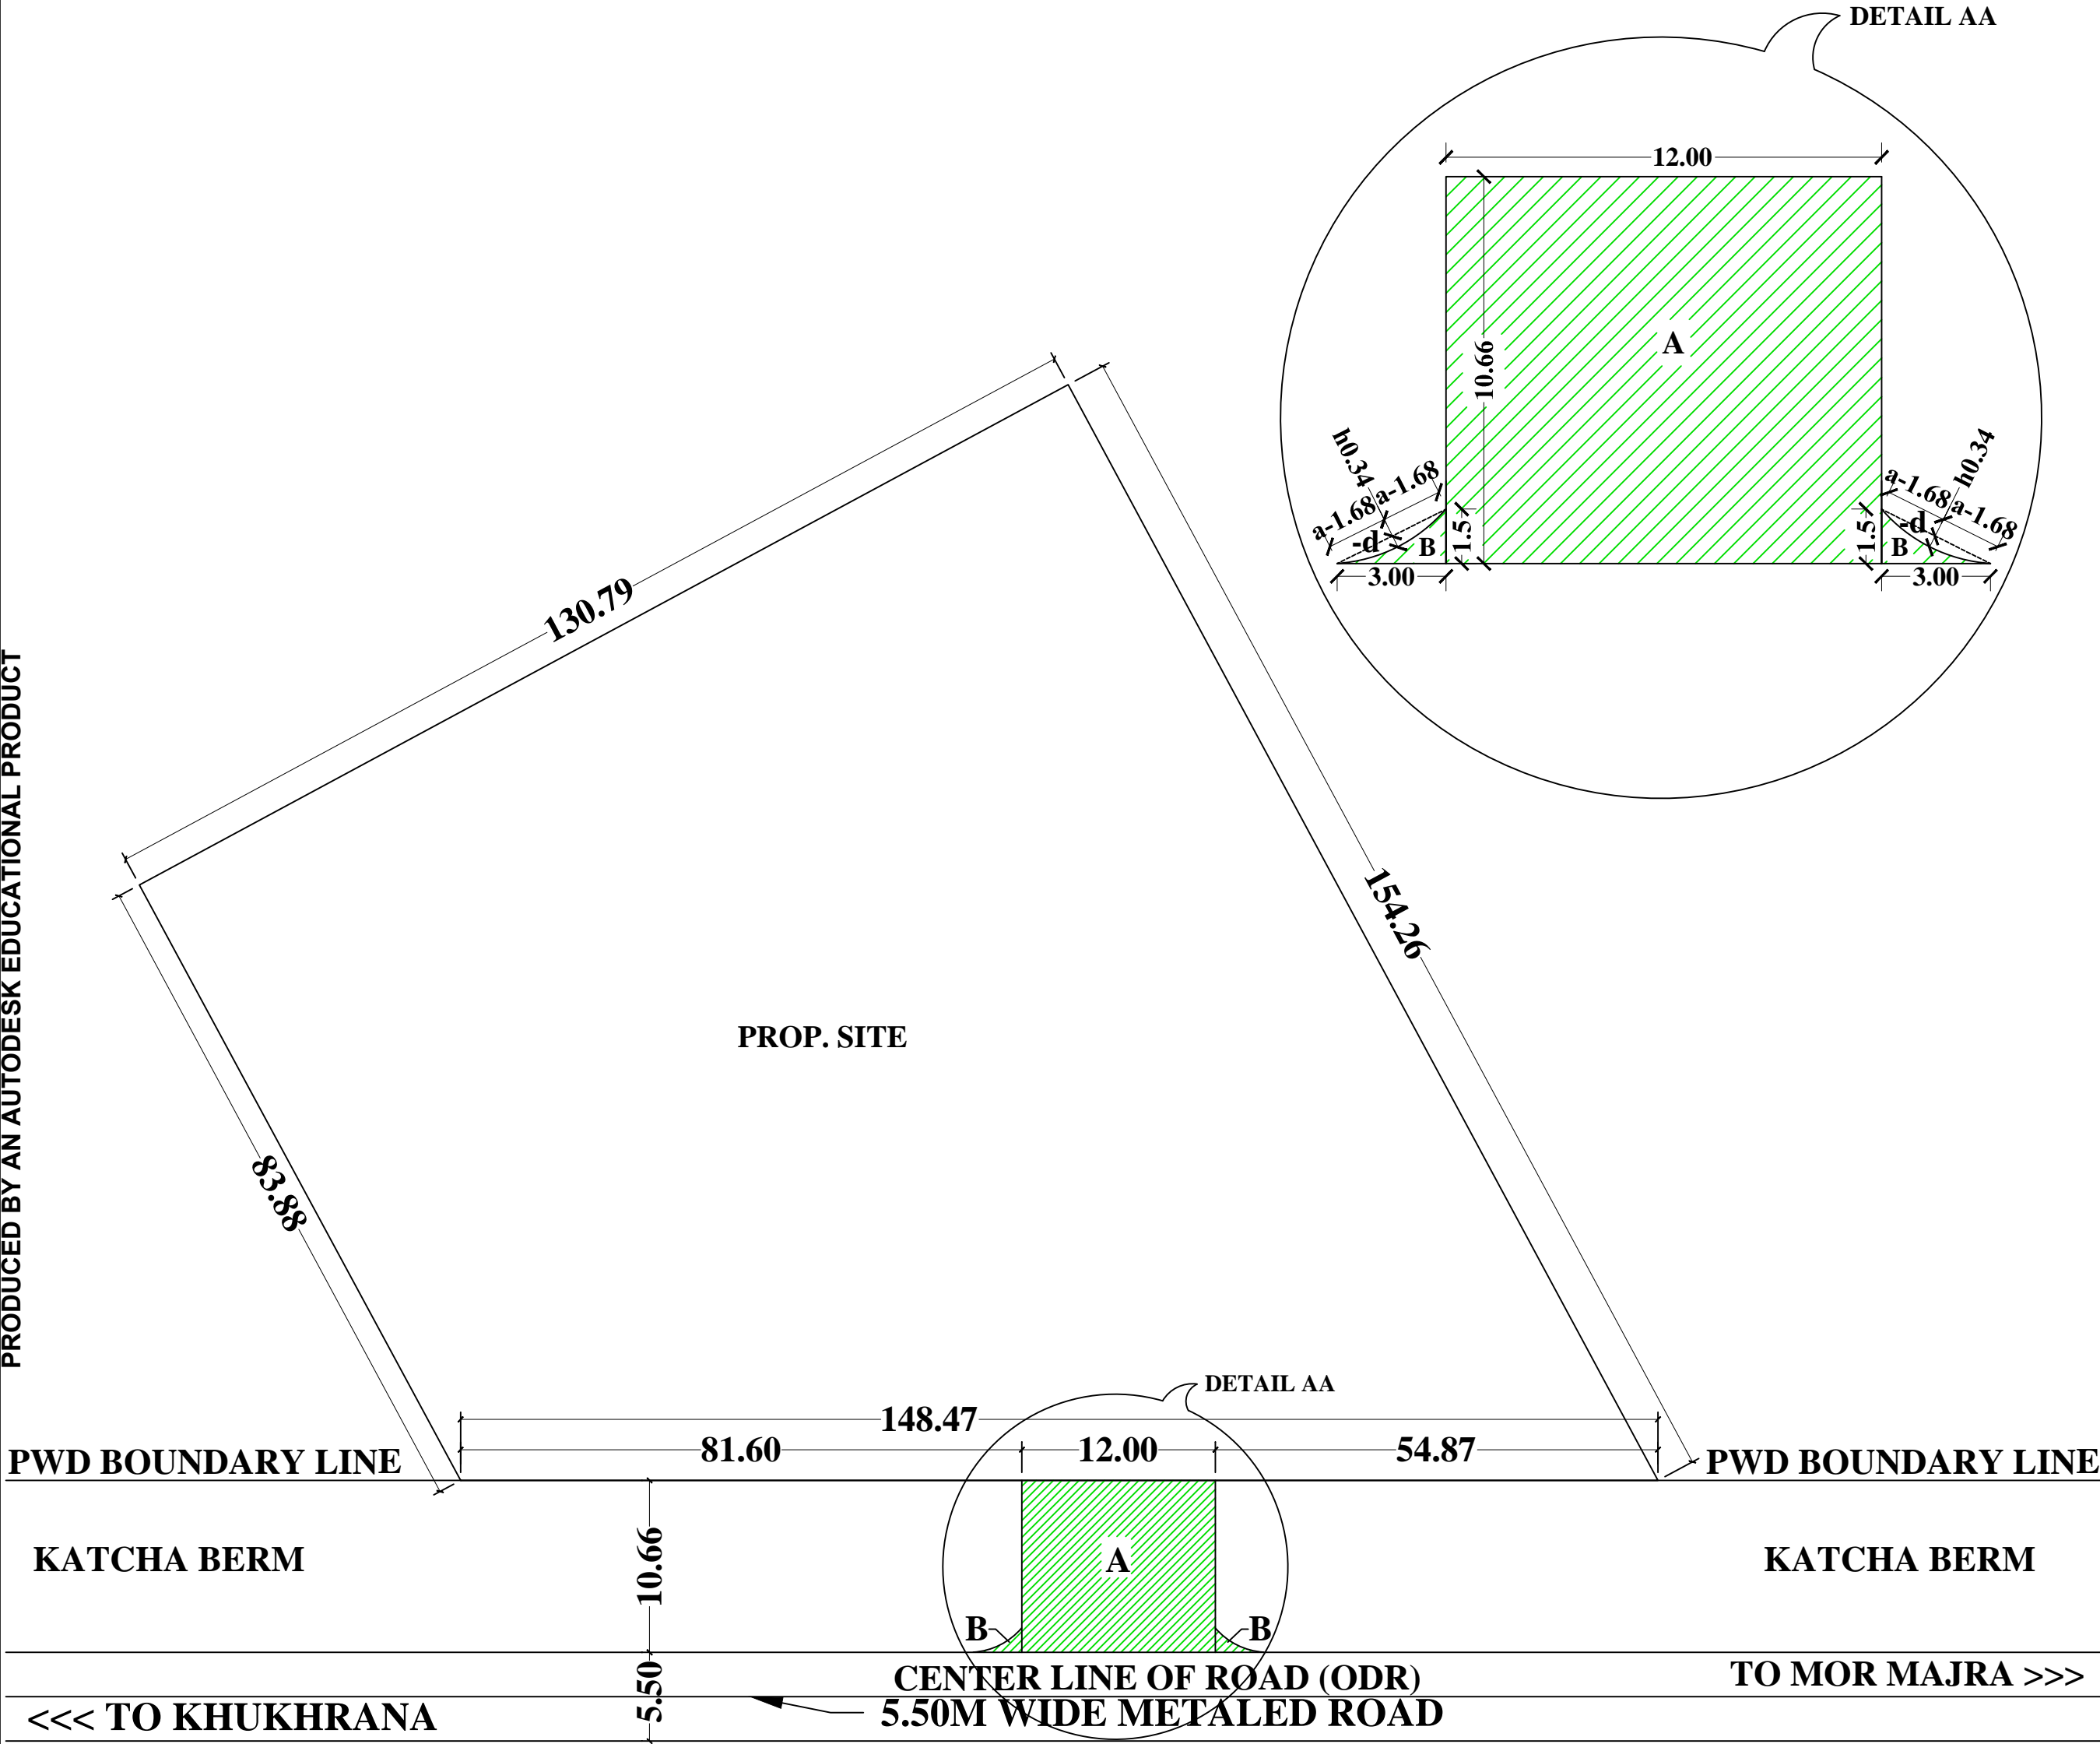

LAYOUT PLAN

LAYOUT PLAN FOR PERMISSION OF DIVERSION OF FOREST LAND FOR ACCESS TO TEXTILE FACTORY ON KHUKHRANA - MOR MAJRA ROAD, NEAR KM STONE NO. 06, AT VILLAGE KHANDRA, TEHSIL MADLAUDA, DISTT. PANIPAT (HR).

KHASRA NO. 77//24/1, 83//4, 5/1, 6 & 7

FOREST AREA :-

AREA 'A' = 12.00 x 10.66
= 127.92SQM
AREA 'B' X 2 = 2[($\frac{1}{2}$ x3.00 x 1.50)-(d)]
= 2[(2.25)-($\frac{4}{3}$ ah)]
= 2[(2.25) - ($\frac{4}{3}$ x 1.68 x 0.34)]
= 2(2.25 - 0.76)
= 2x1.49
= 2.98 SQM

TOTAL AREA (A+B) =127.92 + 2.98
= 130.90SQM
= 0.013Ha.


NON FOREST AREA = 15529.68SQM
= 1.5529Ha.

SCALE :- AS SHOWN

DATE :- 15-10-2018

DRAWN BY :- PARVEEN GUPTA

DRG. NO. FOREST/KHANDRA/1578

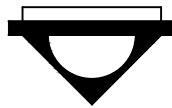

NORTH

M/S REAL BUILDERS
NAER PVR CINEMA,
OPP. NATHU SWEETS
G.T. ROAD PANIPAT (HR)
MOB. NO. 9896098555, 9215698555
MAIL ID : parveen5113@yahoo.com

APPLICANT SIGN.