


THIS DOCUMENT IS THE PROPERTY OF DESIGN GROUP PROJECT CONSULTANTS (P) LTD., ANY USE NOT AUTHORISED BY U.S. AND/OR COPYING, DUPLICATING, HAND OVER TO THIRD PARTIES EITHER IN FULL OR IN PART WITHOUT PERMISSION IS LIABLE TO CLAIMS.

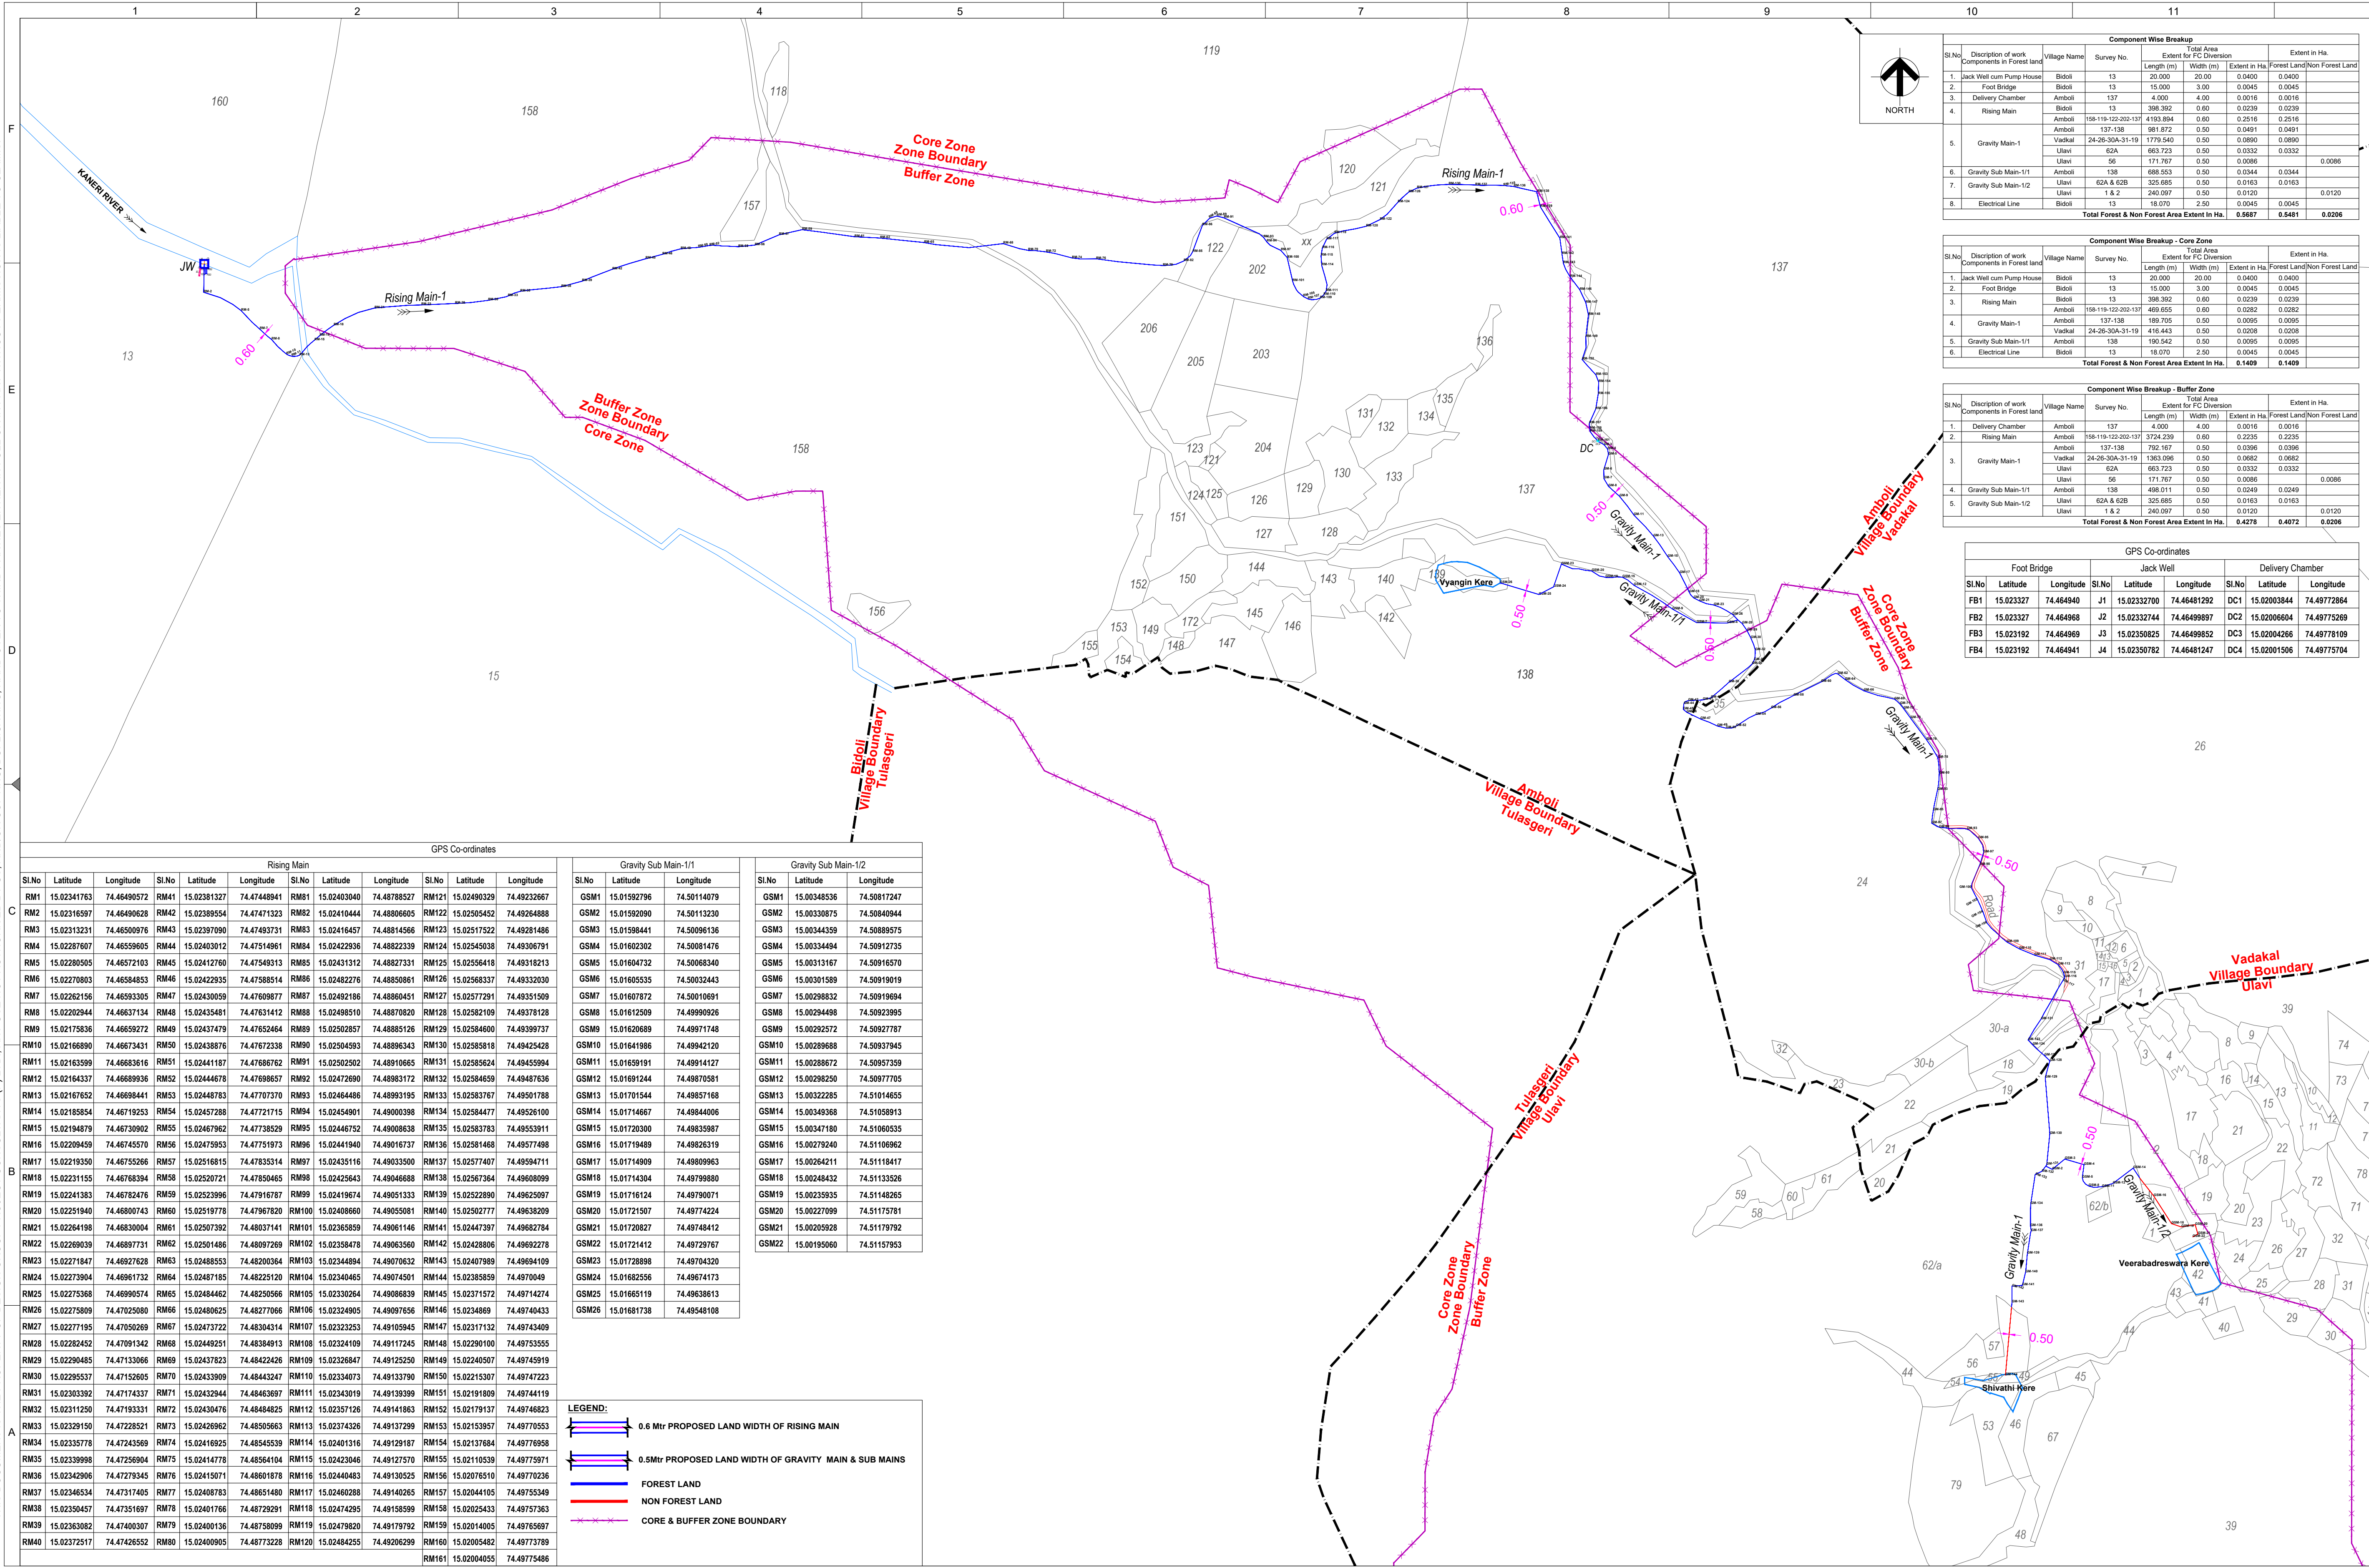

Component Wise Breakup									
Sl.No	Description of work Components in Forest land	Village Name	Survey No.	Total Area		Extent in Ha.	Forest Land/Non Forest Land	Extent in Ha.	Forest Land/Non Forest Land
				Length (m)	Width (m)				
1.	Jack Well cum Pump House	Bidoli	13	20.00	20.00	0.0400	0.0400		
2.	Foot Bridge	Bidoli	13	15.00	3.00	0.0045	0.0045		
3.	Delivery Chamber	Amboli	137	4.00	4.00	0.0016	0.0016		
4.	Rising Main	Bidoli	13	388.362	0.60	0.0239	0.0239		
5.	Gravity Main-1	Amboli	158-119-122-202-137	4193.864	0.60	0.2516	0.2516		
				137-138	981.872	0.50	0.0491	0.0491	
				Vadikal	24-26-30A-31-19	1779.540	0.50	0.0890	0.0890
				Ulavi	62A	663.723	0.50	0.0332	0.0332
				Ulavi	56	171.767	0.50	0.0086	0.0086
6.	Gravity Sub Main-1/1	Amboli	138	688.553	0.50	0.0344	0.0344		
7.	Gravity Sub Main-1/2	Ulavi	62A & 62B	325.685	0.50	0.0163	0.0163		0.0120
8.	Electrical Line	Bidoli	13	18.070	2.50	0.0045	0.0045		
Total Forest & Non Forest Area Extent in Ha.				0.5887	0.5481	0.0206			

Component Wise Breakup - Core Zone									
Sl.No	Description of work Components in Forest land	Village Name	Survey No.	Total Area		Extent in Ha.	Forest Land/Non Forest Land	Extent in Ha.	Forest Land/Non Forest Land
				Length (m)	Width (m)				
1.	Jack Well cum Pump House	Bidoli	13	20.00	20.00	0.0400	0.0400		
2.	Foot Bridge	Bidoli	13	15.00	3.00	0.0045	0.0045		
3.	Rising Main	Bidoli	13	388.362	0.60	0.0239	0.0239		
4.	Gravity Main-1	Amboli	158-119-122-202-137	469.655	0.60	0.0282	0.0282		
5.	Gravity Sub Main-1/1	Amboli	138	189.705	0.50	0.0095	0.0095		
				Vadikal	24-26-30A-31-19	418.443	0.50	0.0208	0.0208
6.	Electrical Line	Bidoli	13	18.070	2.50	0.0045	0.0045		
Total Forest & Non Forest Area Extent in Ha.				0.1409	0.1409				

Component Wise Breakup - Buffer Zone									
Sl.No	Description of work Components in Forest land	Village Name	Survey No.	Total Area		Extent in Ha.	Forest Land/Non Forest Land	Extent in Ha.	Forest Land/Non Forest Land
				Length (m)	Width (m)				
1.	Delivery Chamber	Amboli	137	4.00	4.00	0.0016	0.0016		
2.	Rising Main	Amboli	158-119-122-202-137	374.239	0.60	0.0235	0.0235		
3.	Gravity Main-1	Bidoli	137-138	792.167	0.50	0.0396	0.0396		
4.	Gravity Sub Main-1/1	Amboli	138	488.011	0.50	0.0249	0.0249		
				Ulavi	62A & 62B	325.685	0.50	0.0163	0.0120
5.	Gravity Sub Main-1/2	Ulavi	1 & 2	240.097	0.50	0.0120	0.0120		
Total Forest & Non Forest Area Extent in Ha.				0.4278	0.4072	0.0206			

GPS Co-ordinates									
Foot Bridge			Jack Well			Delivery Chamber			
Sl.No	Latitude	Longitude	Sl.No	Latitude	Longitude	Sl.No	Latitude	Longitude	
FB1	15.023327	74.464940	J1	15.02332700	74.46481292	DC1	15.02003844	74.49772864	
FB2	15.023327	74.464968	J2	15.02332744	74.46498987	DC2	15.02006664	74.49775269	
FB3	15.023192	74.464969	J3	15.02350825	74.46499852	DC3	15.02020406	74.49778109	
FB4	15.023192	74.464941	J4	15.02359782	74.46481247	DC4	15.02001596	74.49775704	

LEGEND:

 0.6 Mtr PROPOSED LAND WIDTH OF RISING MAIN

 0.5Mtr PROPOSED LAND WIDTH OF GRAVITY MAIN & SUB MAINS

 FOREST LAND

 NON FOREST LAND

 CORE & BUFFER ZONE BOUNDARY