

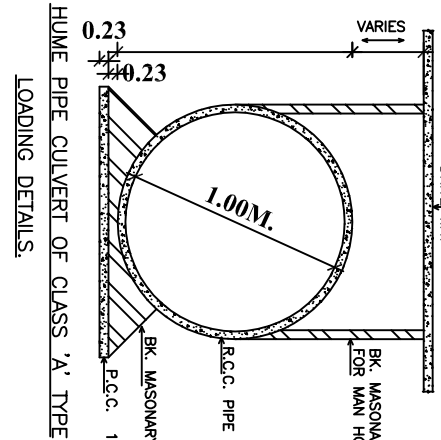


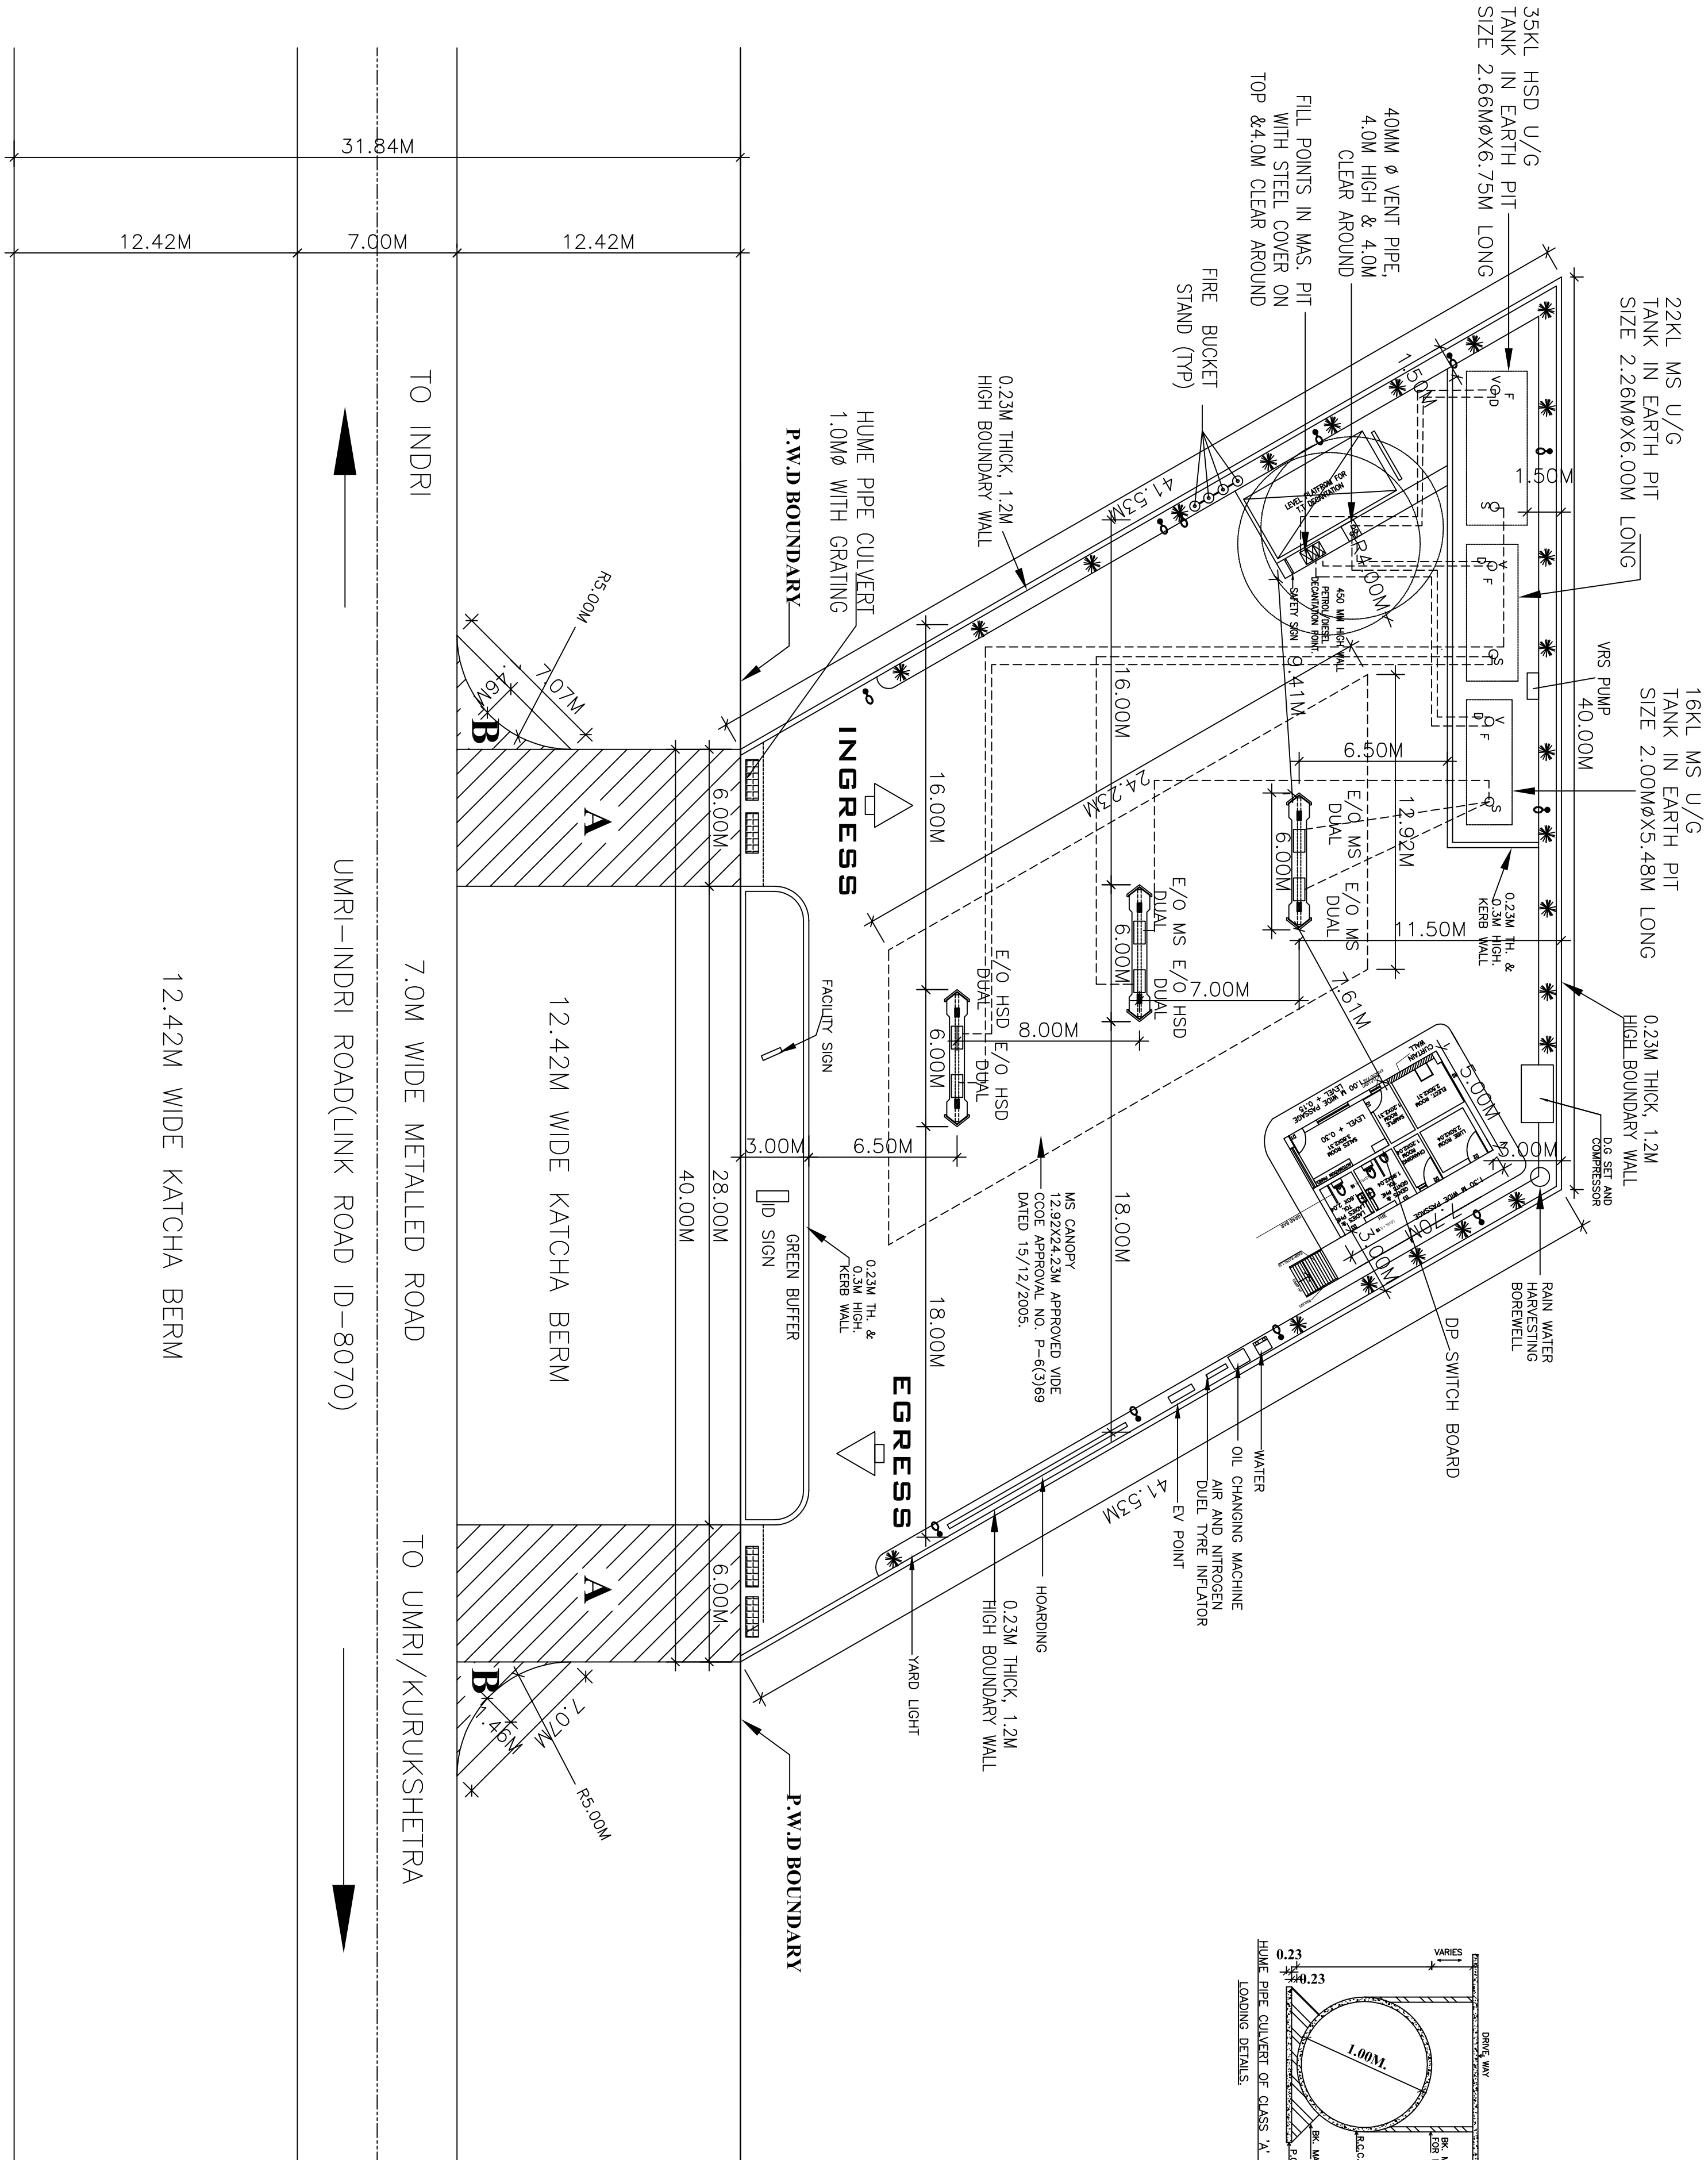

VILLAGE UMR
KHEVAT NO. 354,358
/KHATA NO. 480,484
KHASRA NO. 124/251/2,147/5
TEHSIL THANESAR
DISTT. KURUKSHETRA
STATE HARYANA

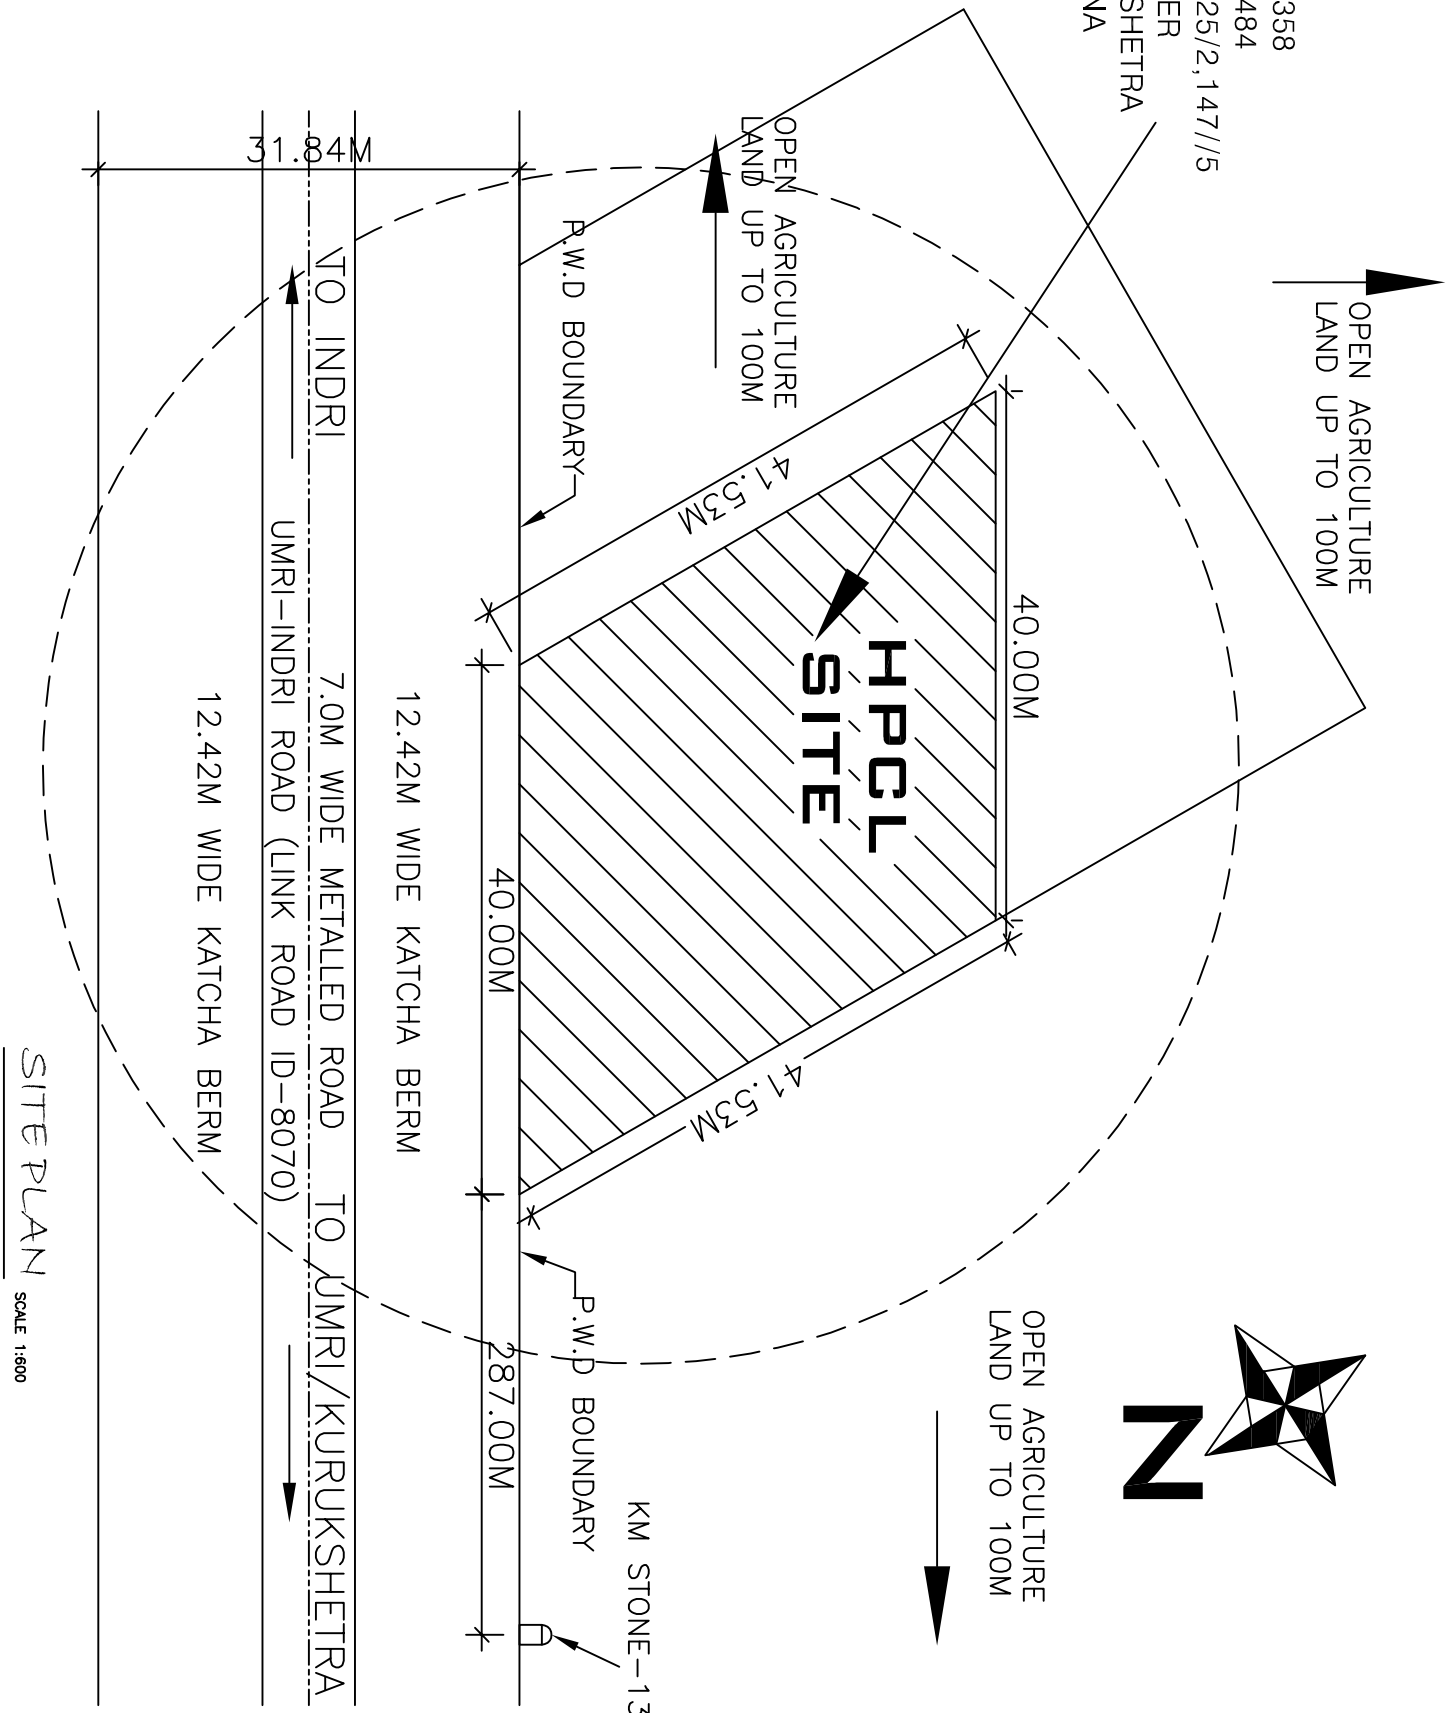

AREA OF APPROACHES

AREA AT 'A' = $6.0M \times 12.42M = 74.52 \times 2 = 149.04$ SQ.M.
AREA AT 'B' = AREA MARKED 'B' - AREA OF SEGMENT
 $2 \times \left[\frac{1}{2} \times 5.0M \times 5.0M \right] - 2 \times \left[\frac{1}{2} \times 7.07M \times 1.46M \right]$
 $= 2 \times [12.5 - 6.88]$ SQ.M.
 $= 2 \times 5.62$ SQ.M. = 11.24 SQ.M.
TOTAL AREA = (A+B)
 $= (149.04 + 11.24)$ SQ.M.
 $= 160.28$ SQ.M.
 $= 0.0160$ HECT.

AREA STATEMENT

S.NO.	DESCRIPTION	AREA IN SQ.M
1.	TOTAL PLOT AREA	1440.00
2.	CANOPY AREA	271.35
3.	BUILDING AREA	38.50

LAND DETAIL	
VILLAGE	UMRI
KHEVAT NO.	354, 358
KHATA NO.	480, 484
KHASRA NO.	124/251/2, 147/5
POLICE STATION	SADAR THANESAR
RAILWAY STATION	KURUKSHETRA
TEHSIL	THANESAR
DISTT.	KURUKSHETRA
STATE	HARYANA

DRAWN BY:
DEEP DESIGN DEVELOPMENT

C-5/14, (2ND FLOOR), SECTOR-6,
Gurgaon, Haryana
Ph: 98103-72633, 98992-03410
deepdesigndevelopment@gmail.com



हिंदुस्तान पेट्रोलियम कॉर्पोरेशन लिमिटेड
HINDUSTAN PETROLEUM CORPORATION LIMITED
(PANIPAT RETAIL REGIONAL OFFICE)
(A GOVERNMENT OF INDIA ENTERPRISE)

PROPOSED LAYOUT PLAN OF RETAIL
OUTLET ON UMR-INDRI ROAD
(LINK ROAD ID NO-8070),
NEAR KM STONE - 13(RHS)
AT VILLAGE UMR, TEHSIL THANESAR,
DISTT- KURUKSHETRA, (HARYANA)

SCALE	DATE	DRAWN BY	DRAWING NO
1:200	04.09.2020	Dalit Kumar	KR-60

SIGNATURE/STAMP OF THE AUTHORISED OIL COMPANY OFFICER