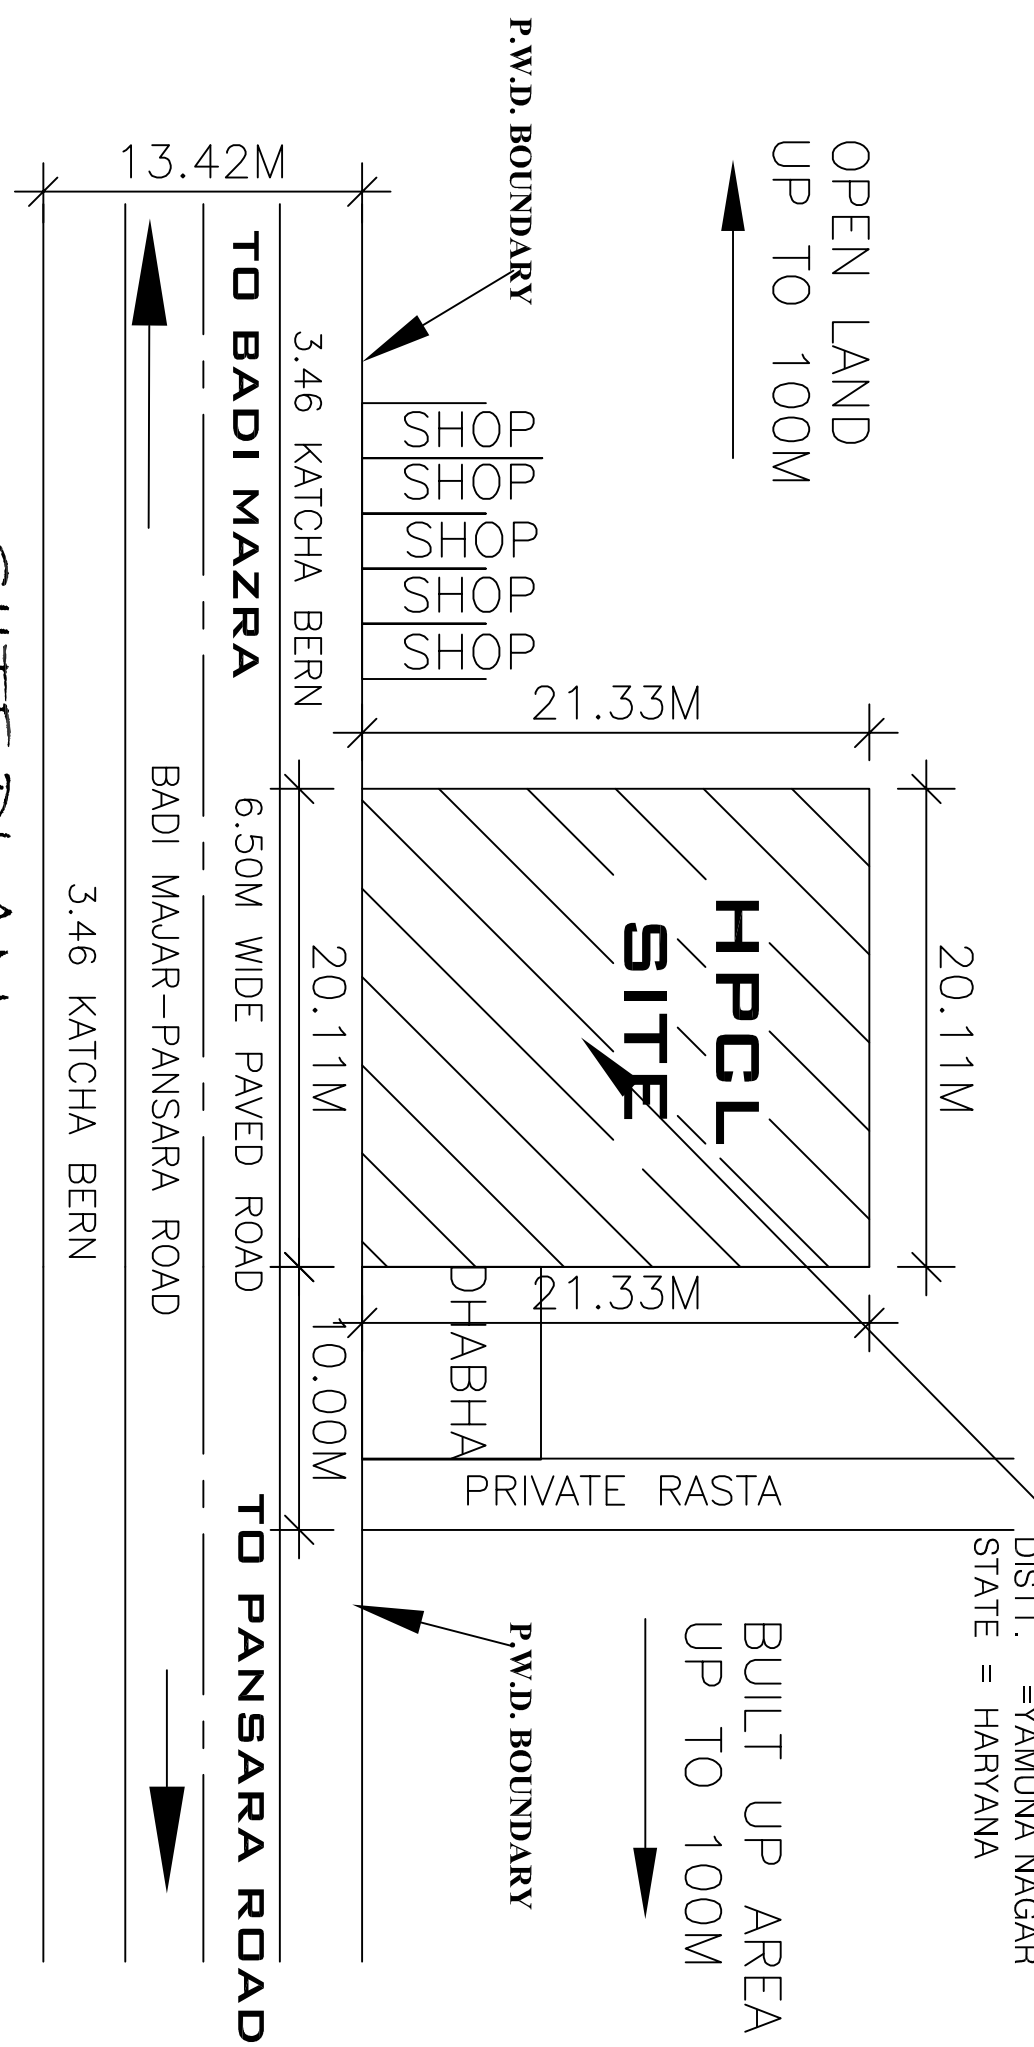
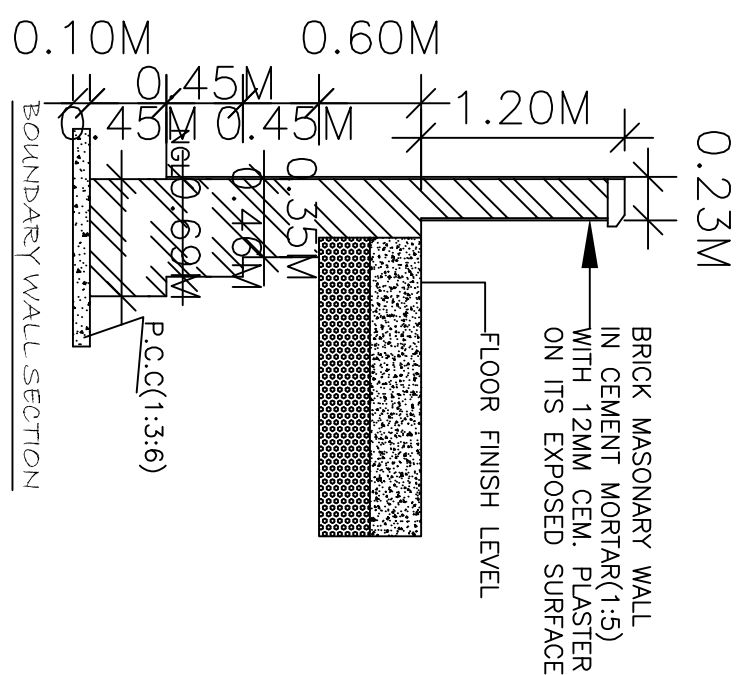
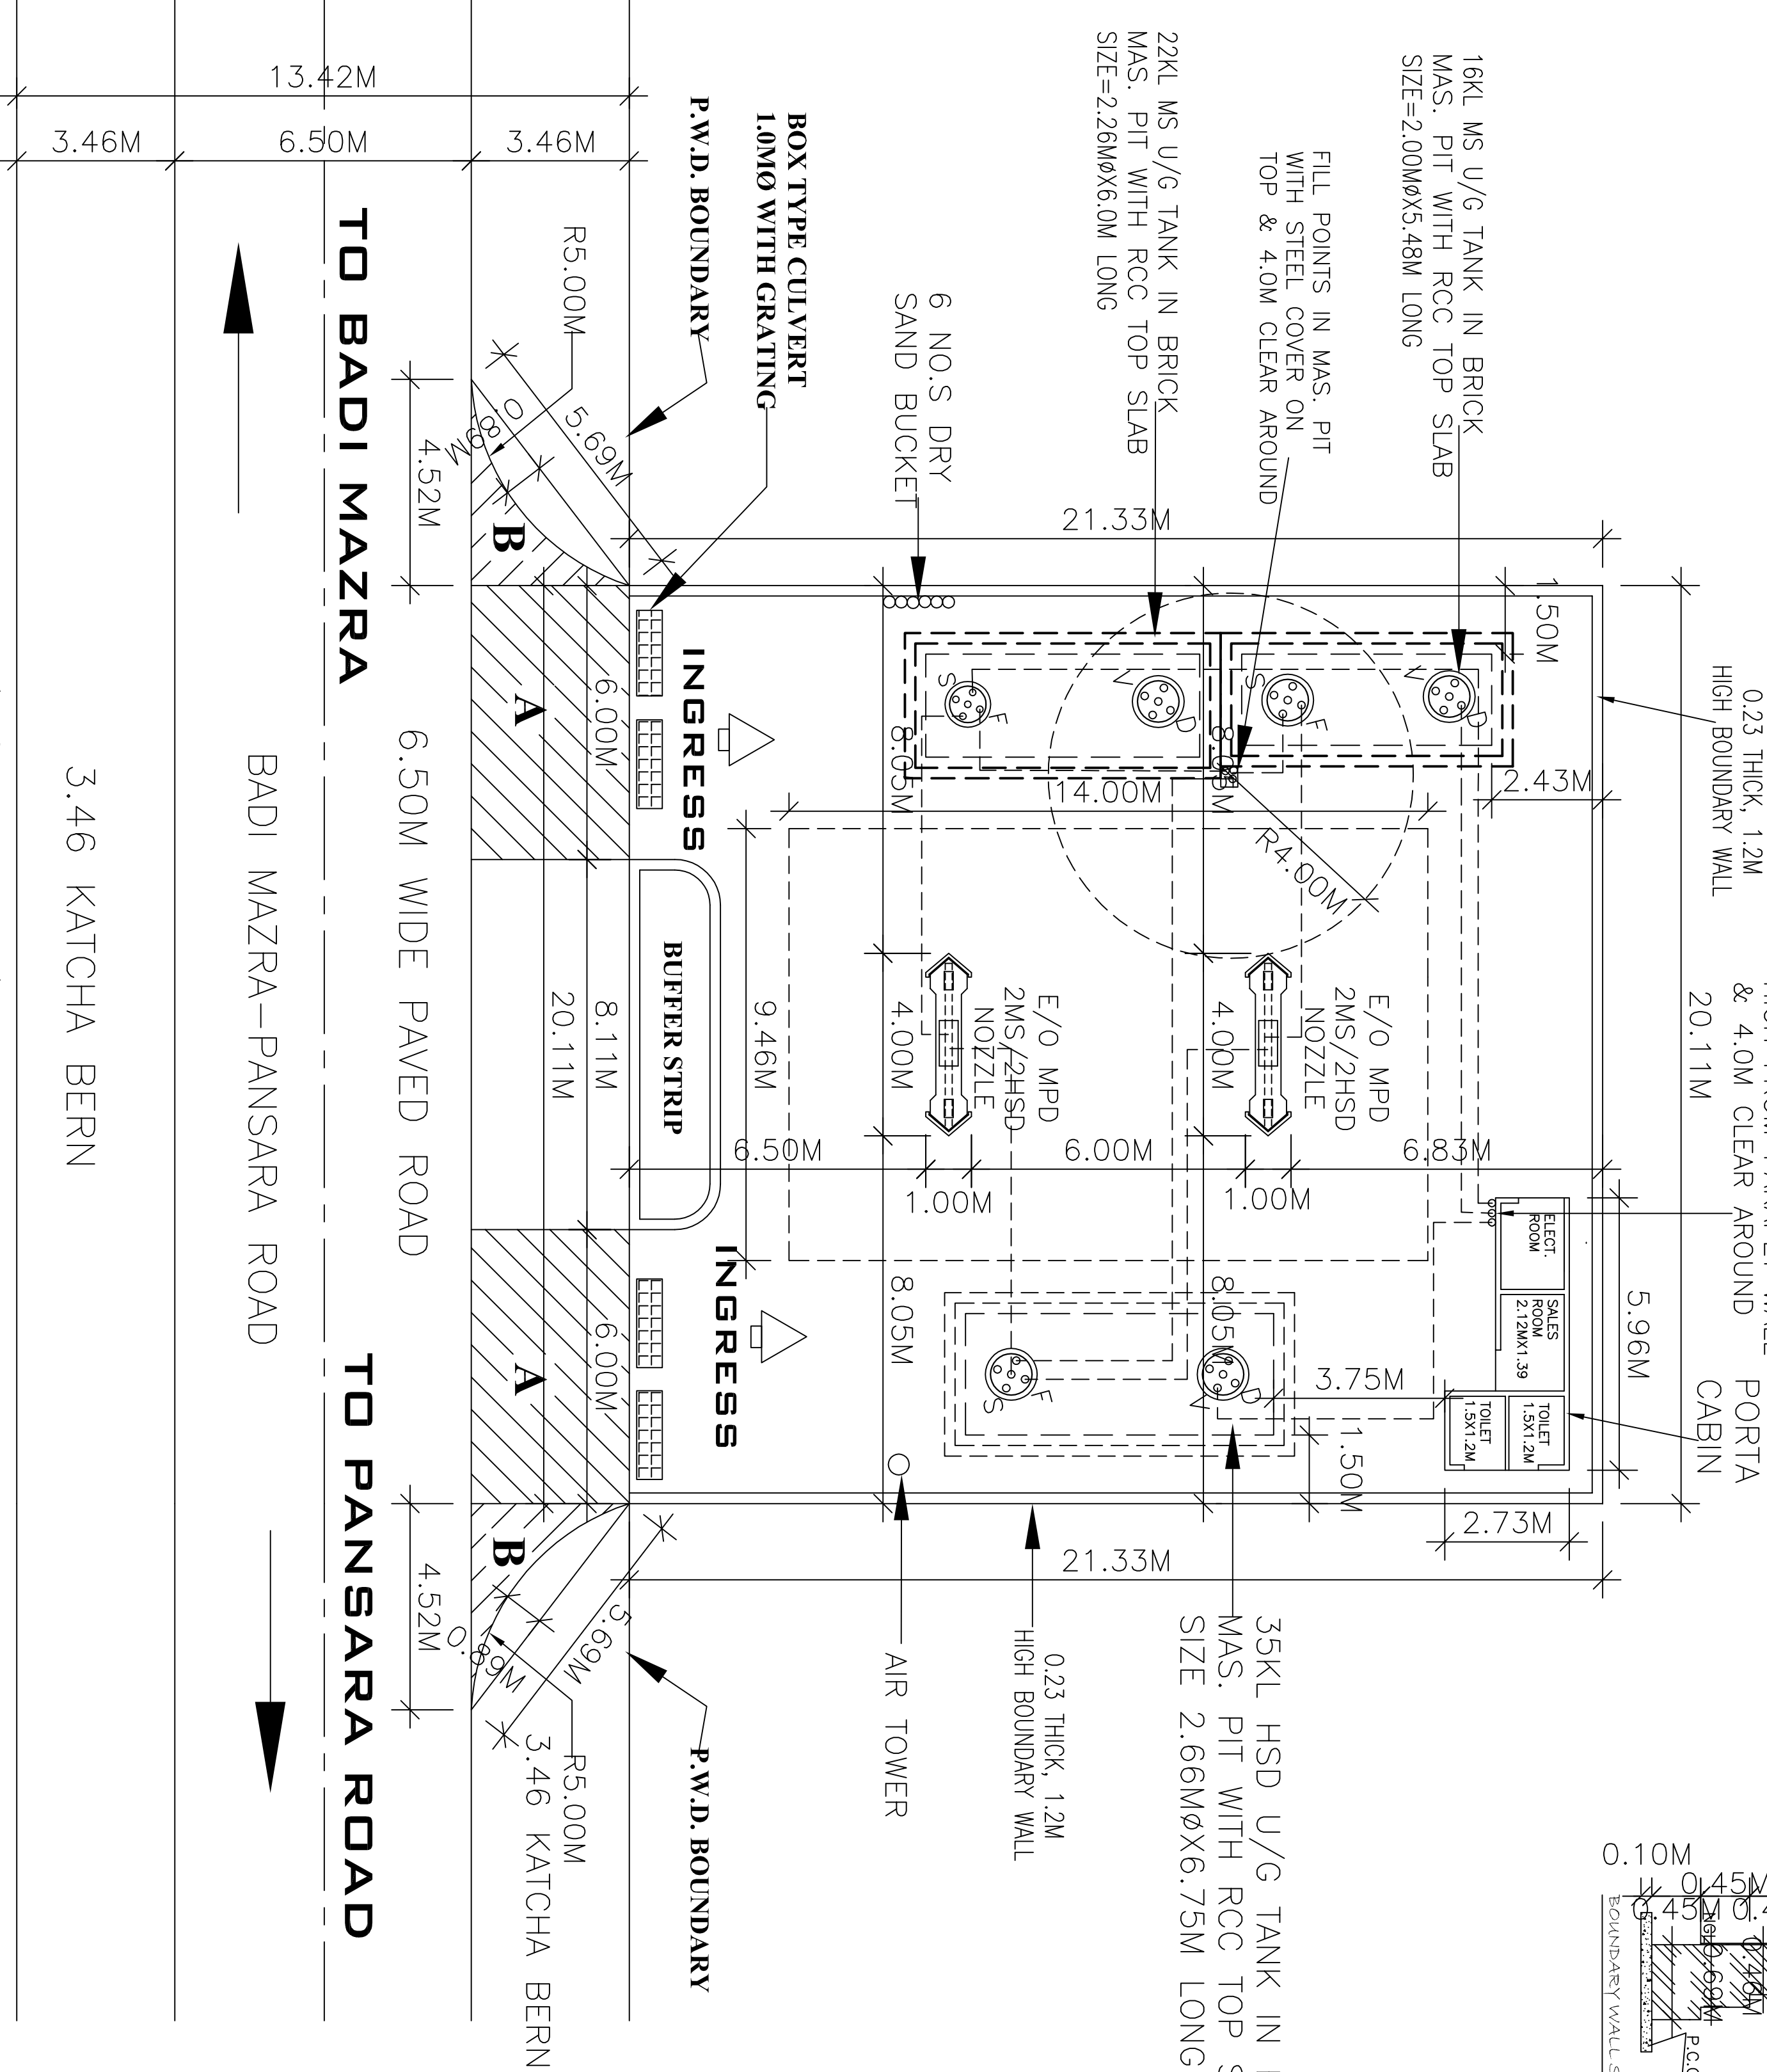
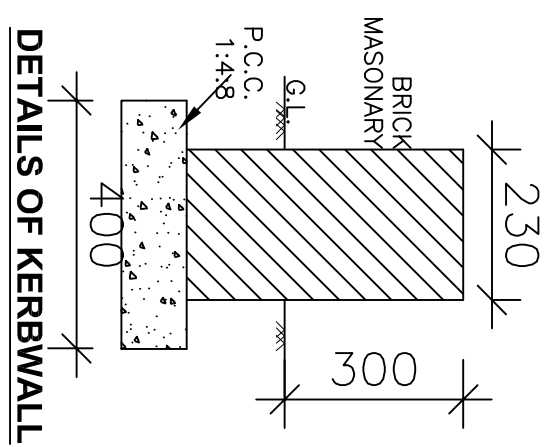


VILLAGE = BADI MAZRA
KHASRA NO. = 20//3/2.20//4/1/2
TEHSIL = JAGADHRI
DISTT. = YAMUNA NAGAR
STATE = HARYANA

35KL HSD U/G TANK IN BRICK
MAS. PIT WITH RCC TOP SLAB
SIZE 2.66MØX6.75M LONG

0.23 THICK, 1.2M
HIGH BOUNDARY WALL

AIR TOWER

P.W.D. BOUNDARY

BOX TYPE CULVERT
1.0MØ WITH GRATING

INGRESS

INGRESS

INGRESS

P.W.D. BOUNDARY

TO BADI MAZRA

TO PANSARA ROAD

BADI MAZRA-PANSARA ROAD


3.46 KATCHA BERN

LAYOUT PLAN

SCALE=1:200

AREA OF APPROACHES

AREA AT 'A' = $6.0M \times 3.46M = 20.76 \times 2 = 41.52$ SQ.M.
AREA AT 'B' = AREA MARKED 'B' - AREA OF SEGMENT
 $2X[(1/2 \times 4.52M \times 3.46M) - 2/3 \times 5.69M \times 0.89M]$
 $= 2X[7.81 - 3.37]$ SQ.M.
 $= 2X4.44$ SQ.M. = 8.88 SQ.M.
TOTAL AREA = (A+B)
 $= (41.52 + 8.88)$ SQ.M.
 $= 50.40$ SQ.M.
 $= 0.0050$ HECT.

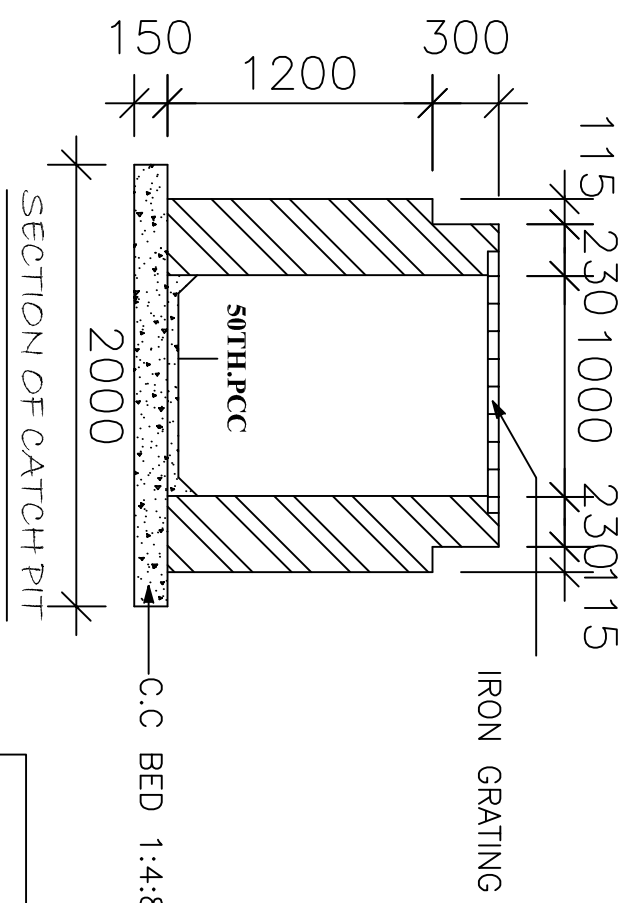

हिन्दुस्तान पेट्रोलियम कॉर्पोरेशन लिमिटेड
HINDUSTAN PETROLEUM CORPORATION LIMITED
(PANIPAT RETAIL REGIONAL OFFICE)
(A GOVERNMENT OF INDIA ENTERPRISE)

PROPOSED SITE & LAYOUT PLAN OF
RETAIL OUTLET ON BADI MAZRA-PANSARA
ROAD, AT VILLAGE BADI MAZRA,
(WITHIN MUNICIPAL LIMIT YAMUNANAGAR)
TEHSIL JAGADHRI, YAMUNA NAGAR
(HARYANA)

SCALE	DATE	DRAWN BY	DRAWING NO
1:200	23.10.2020	Sanjeev Awasthi	YN-67

DRAWN BY:
DEEP DESIGN DEVELOPMENT

C-5/114, (2ND FLOOR), SECTOR-6,
ROHINI, DELHI-110085
PH. NO. 98103-75830, 98992-03410
deepdesigndevelopment@gmail.com