



भारतीय विमानपत्तन प्राधिकरण
AIRPORTS AUTHORITY OF INDIA

No.AAI/ED(Plg.)/Kota-MP/2021/268

August 12, 2021

Regional Executive Director,
Northern Region,
Operational Offices,
Rangpuri, Gurgaon Road,
New Delhi - 110037

Sub: Approved Master Plan of Kota Airport

Sir,

Please find attached herewith Master Plan of Kota Airport within identified 1250 acres of land, duly approved by the Competent Authority. State Government may reserve 360 acres for future development, as shown in the Master Plan.

2. It is requested to take further necessary action in the matter.

Yours sincerely,

(Sangeeta Mahay)
Executive Director (Plg.)

Encl.: As Above

Copy for information to:


1. OSD to Chairman, AAI, RG Bhawan, Safdarjung Airport, New Delhi - 110003
2. Joint Secretary (UP), MoCA, RG Bhawan, Safdarjung Airport, New Delhi - 110003
3. ED (Engg.), NR, RG Bhawan, Safdarjung Airport, New Delhi - 110003
4. Airport Director, Jaipur Airport, Sanganer, Jaipur - 302029 (RAJASTHAN)

राजीव गांधी भवन
Rajiv Gandhi Bhawan

सफदरजंग हवाई अड्डा नई दिल्ली-110003
Safdarjung Airport, New Delhi-110003

दूरभाष : 24632950
Phone : 24632950

विमानपत्तन प्राधिकरण
Airport Director
भारतीय विमानपत्तन प्राधिकरण
Airports Authority of India
नई दिल्ली, कोटा
New Delhi, Kota

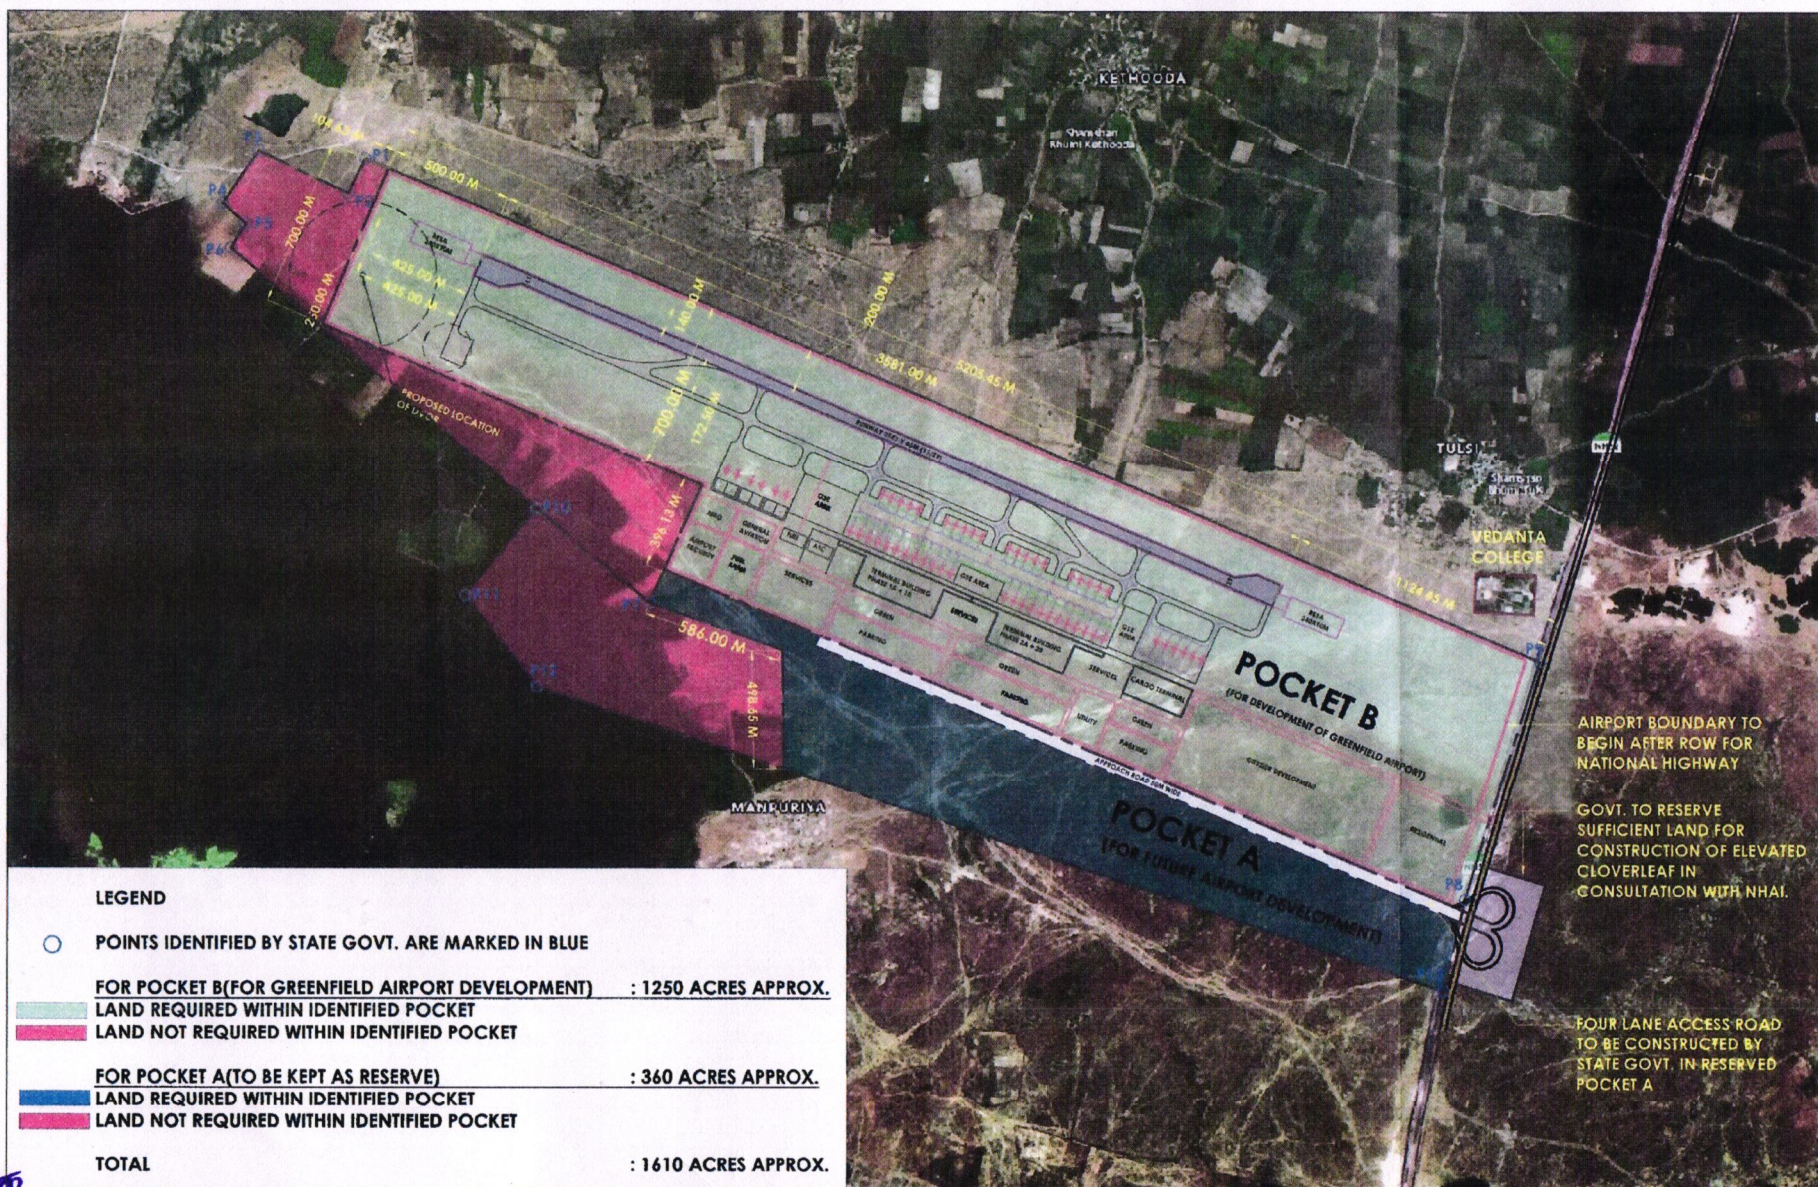

निदेशक
 विमानपत्तन प्राधिकरण
 भारतीय विमानपत्तन प्राधिकरण
 Airports Authority of India
 कोटा हवाई अड्डा, कोटा
 Kota Airport, Kota

AIRPORTS AUTHORITY OF INDIA
 DEPARTMENT OF PLANNING,
 AM, RAJIV GANDHI BHAWAN, C BLOCK,
 SAFDARJUNG AIRPORT, NEW DELHI-110003

PROPOSED GREENFIELD AIRPORT AT KOTA

DRAFT MASTER PLAN

ABHYAS SHERA JUDGE (ARCH)	POONAM SP. ARCH (ARCH)	DOM (ARCH)	SCALE
GM (ARCH)	S.M. (PLG)	ED (PLG)	DATE: MARCH 2021
DRG. NO. - BND-MP-A-002-R		JOB NO. PLG/501/BUNDI/2020	

