



132kV D/C GIRIDIH - SARIYA TRANSMISSION LINE

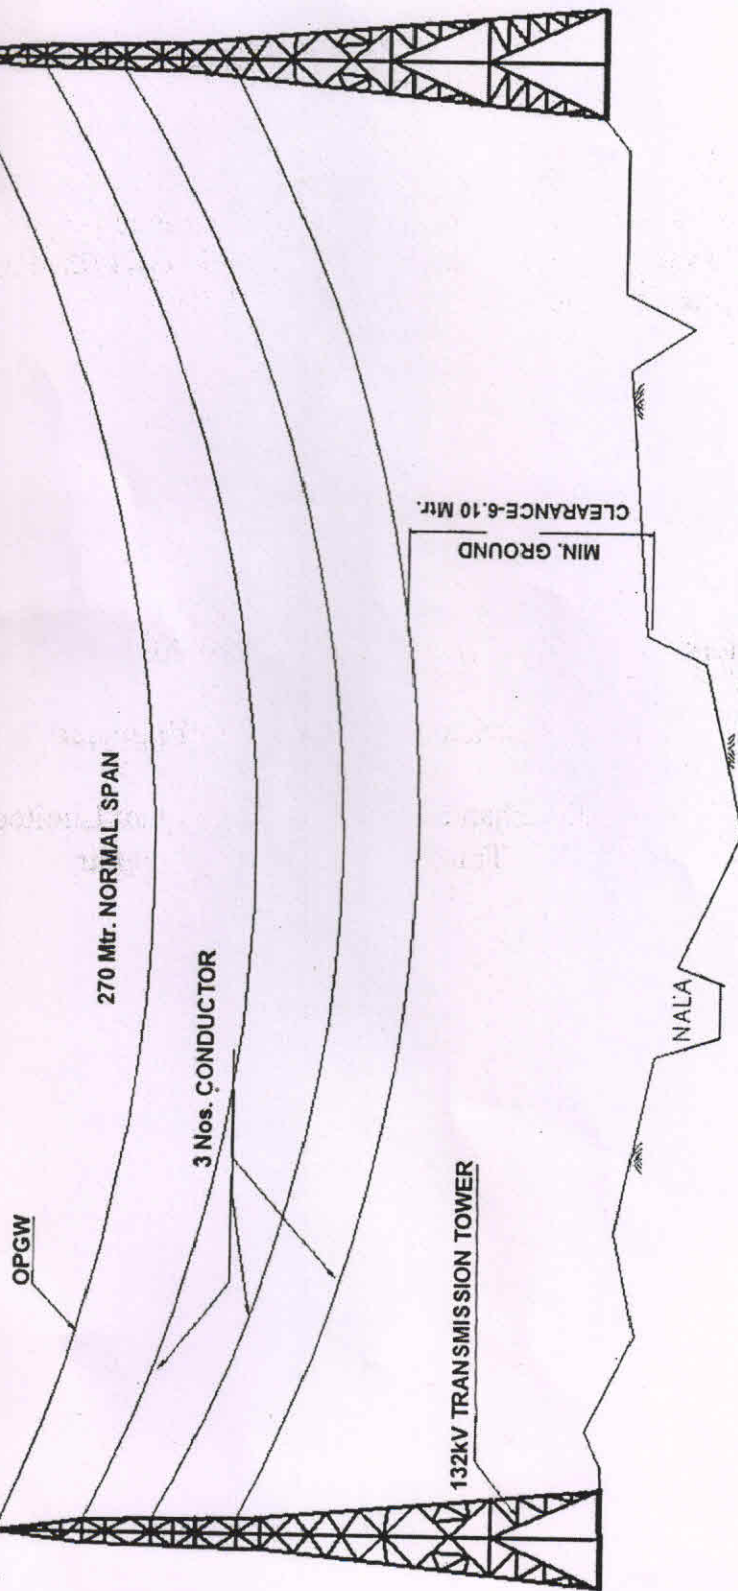

ELEVATION

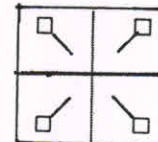

13.5

13.5

CENTER LINE OF TRANSMISSION LINE

CORRIDOR

27 Mtr.

PLAN