


NONE FOREST AREA = 10927 SQ. MT  
OR 1.0927 HEC.

1 AREA = A+A' = 2(9.00x2.50) = 45.00 SQ.MT.


2 AREA = B+B' = 2(1/2x4.33x2.5 - 2/3x5.00x0.67)  
= 10.82 - 4.46 = 6.35 SQ.MT.

TOTAL AREA 45+6.35=51.35 SQ.MT.

OR 0.0051 HECTARE. 

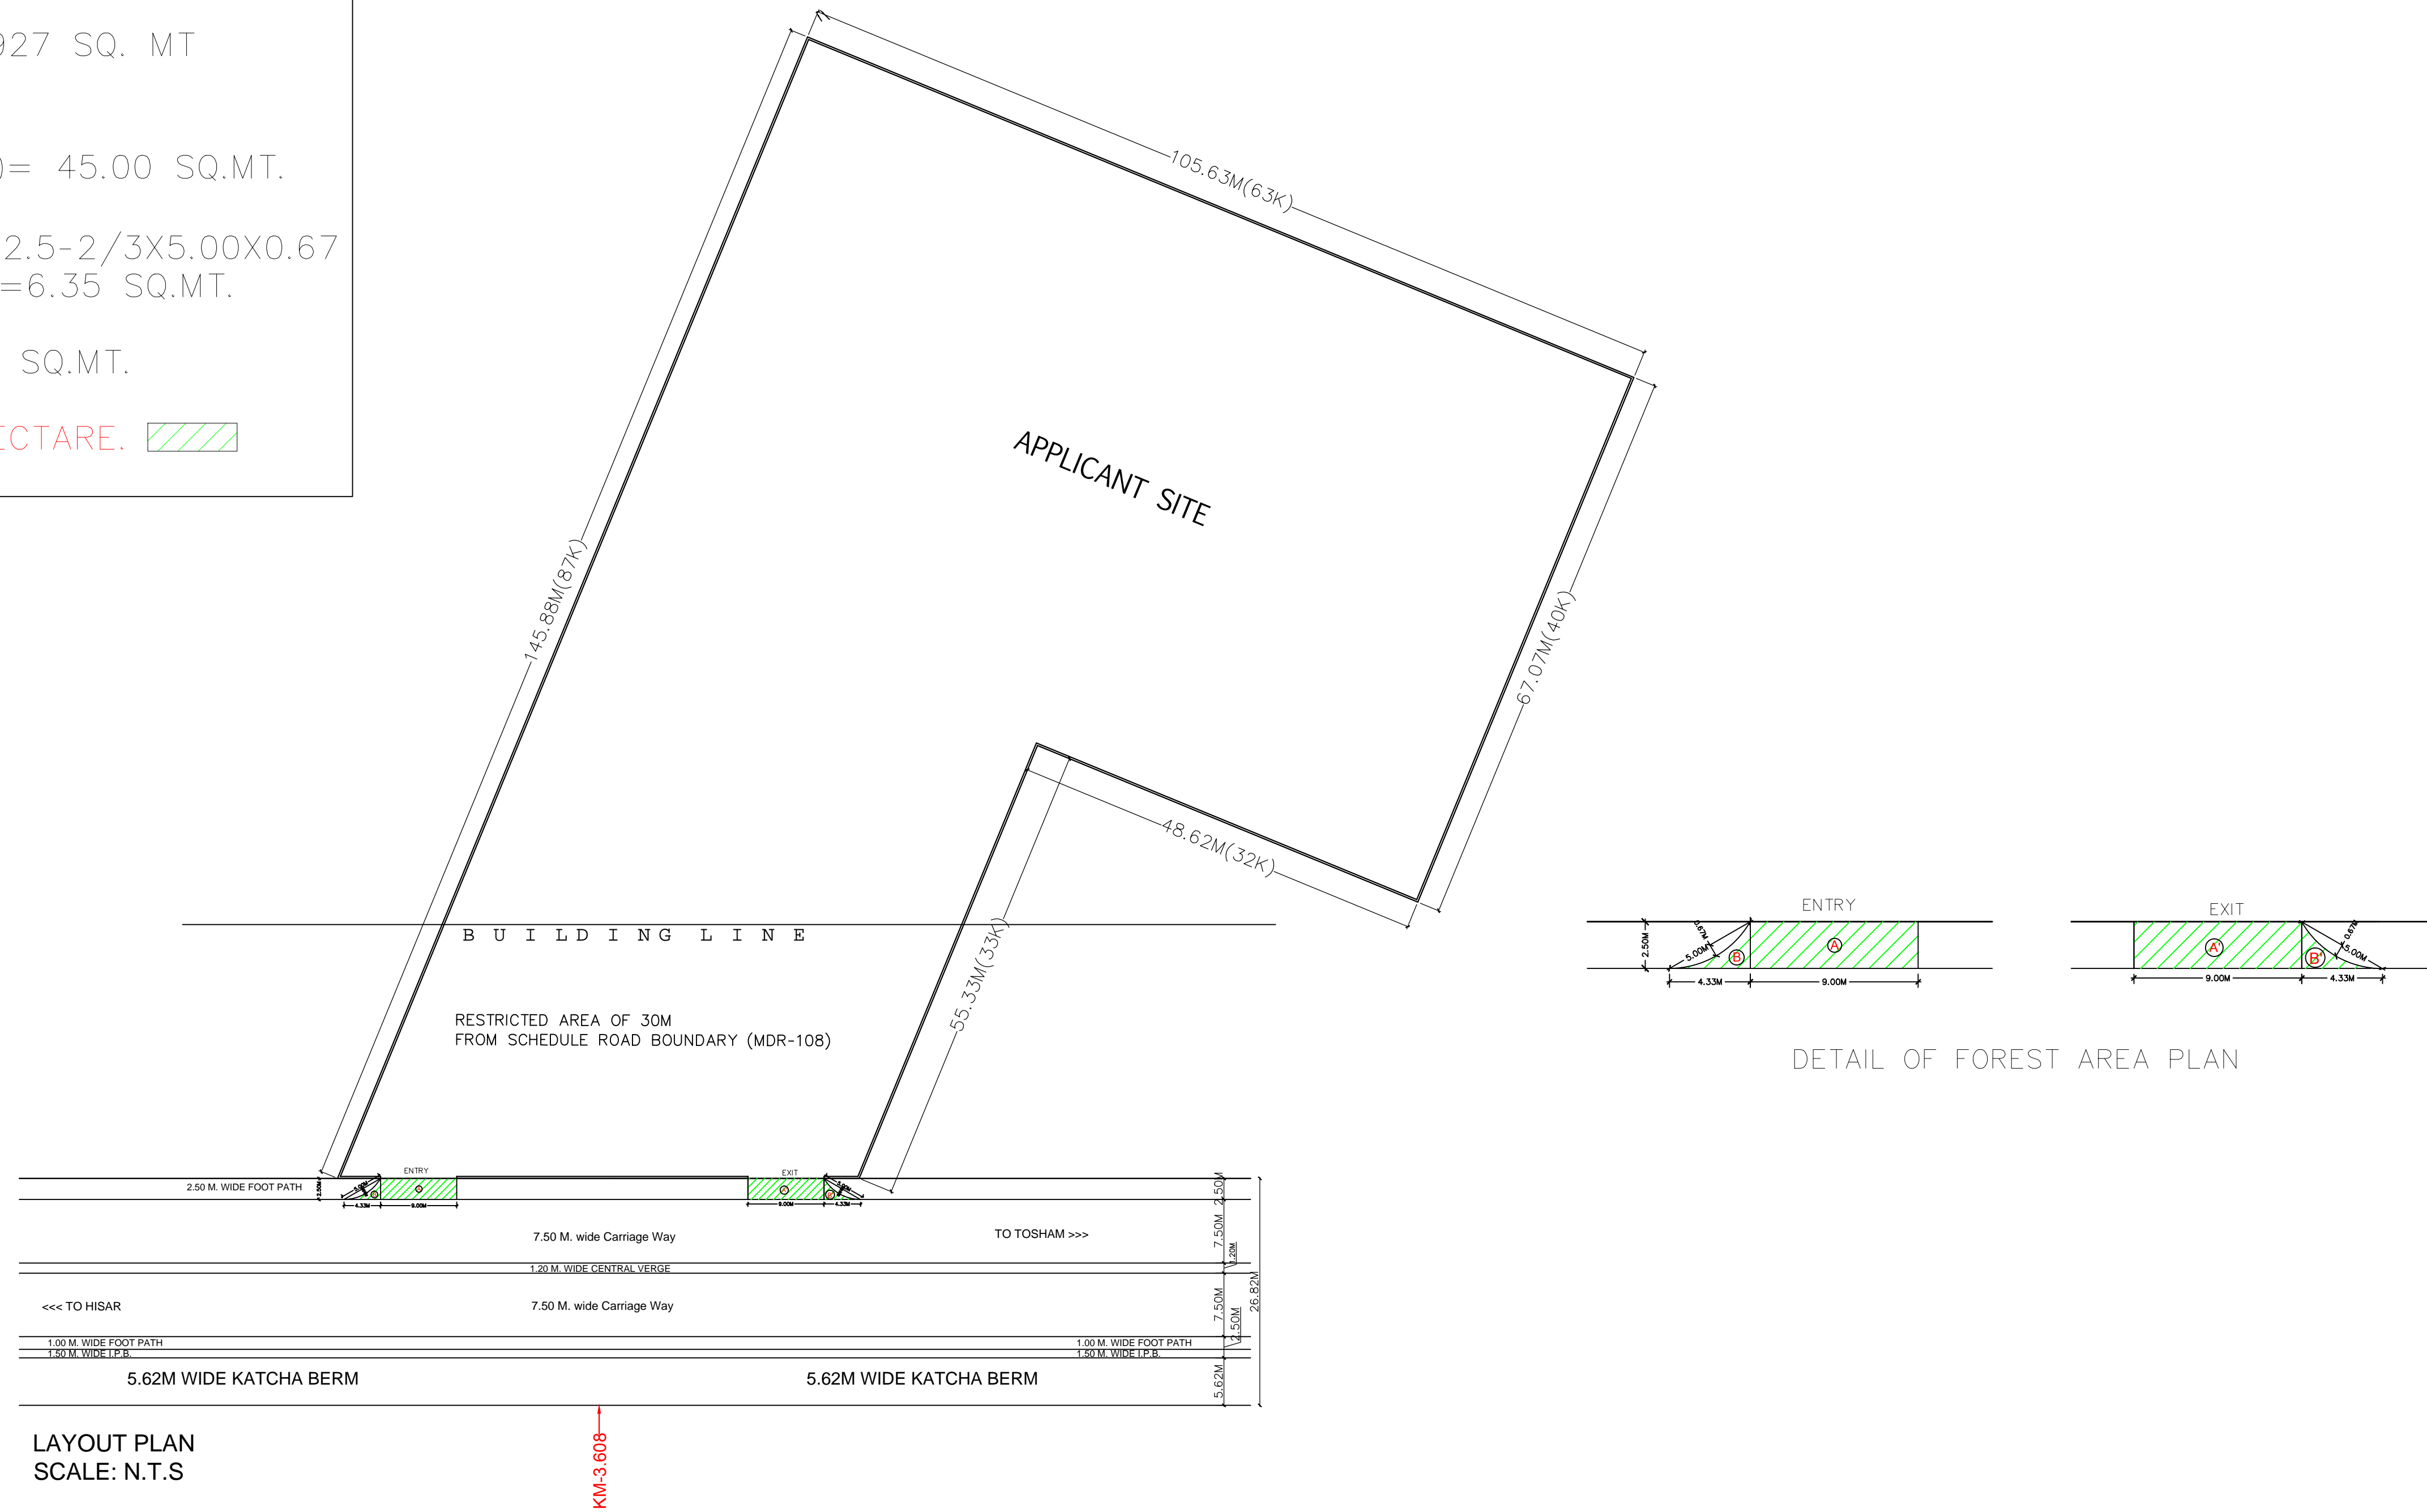


LAYOUT PLAN  
SCALE: N.T.S

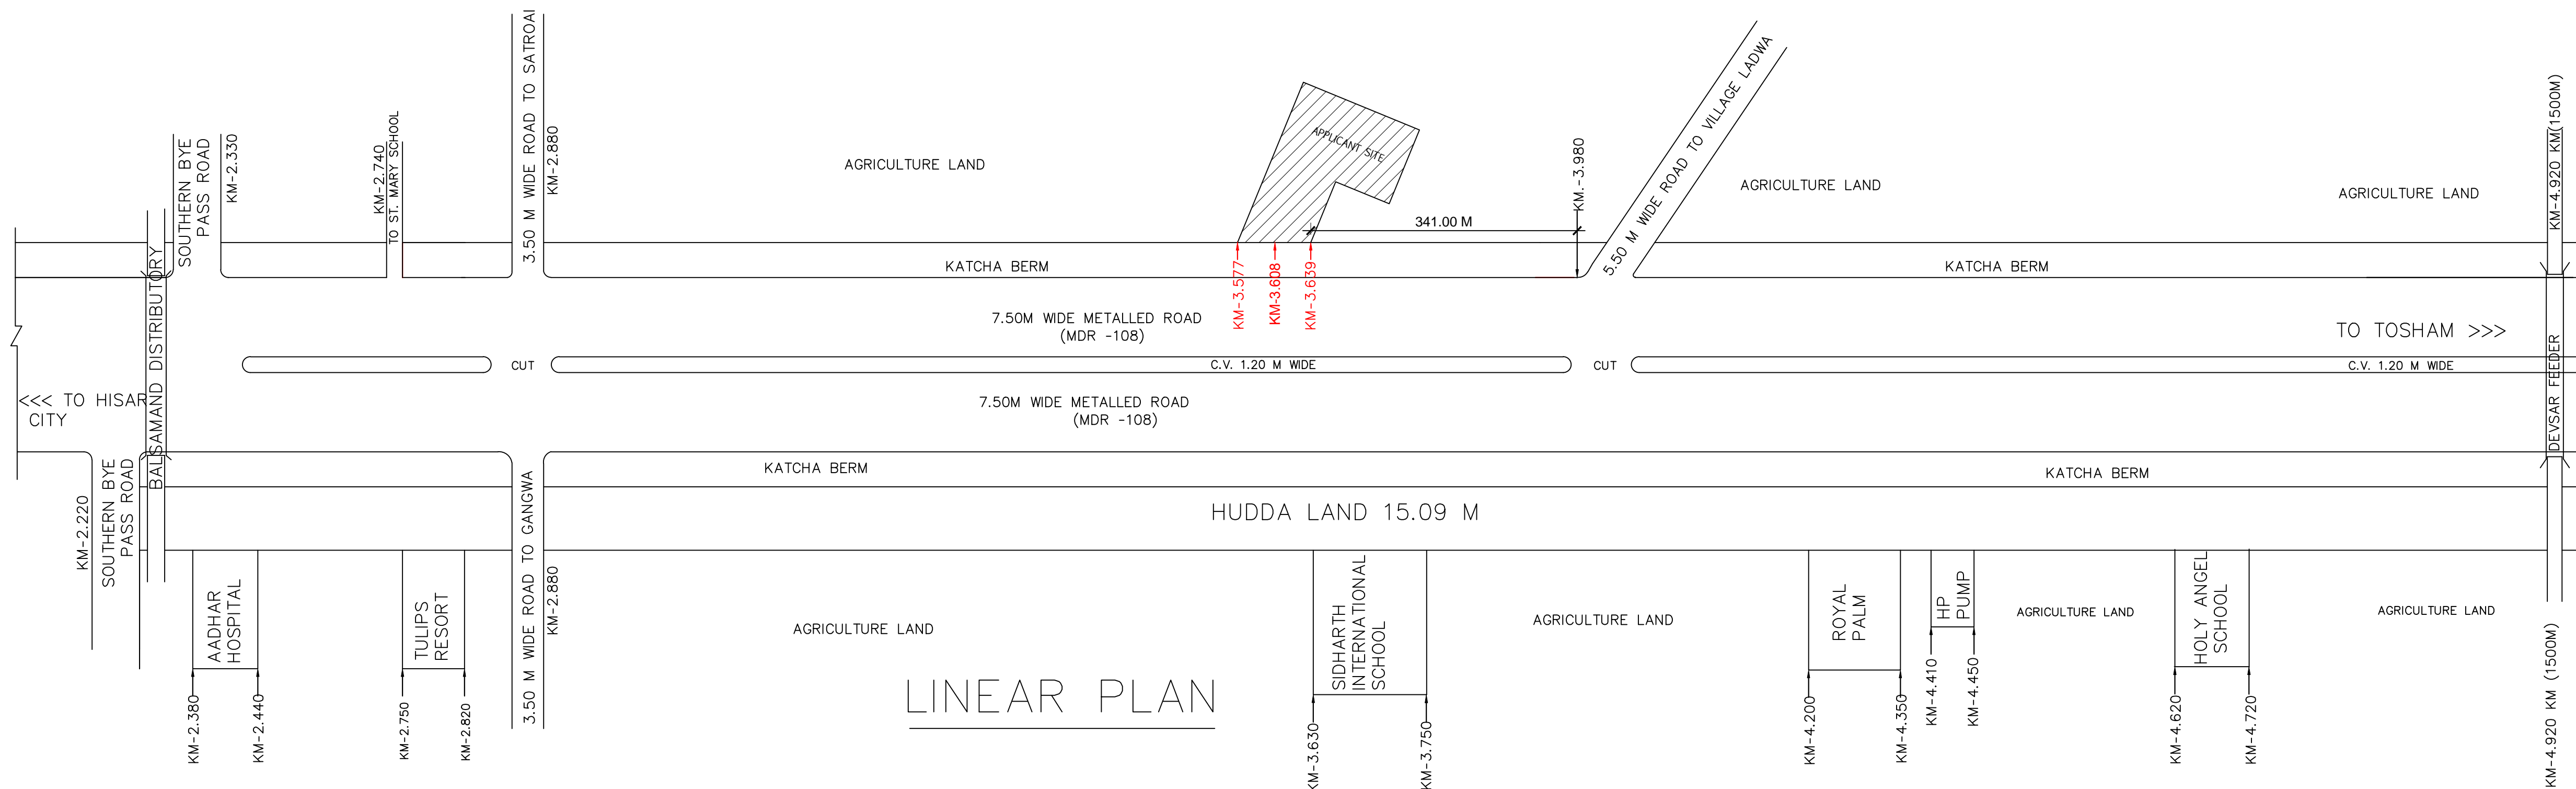

LINEAR PLAN

**PROJECT:-**  
PROPOSED SITE AND LEANER PLAN OF THE TAJ PALACE THROUGH SH. SARVJEET AND SH. PARSHANT RAMESHWAL, SITE SITUATED AT VILLAGE DABRA, ON HISAR-TOSHAM ROAD (MDR-108) AT KM. 3.608 (LHS) SITE BEARING KHEWAT NO. 259//225 min -246min, KHATOUNI NO. 320, KHASRA No. 35//4/2 (7-1), 35//5/2 (6-18), 35//6/1/1, (5-7), 35//6/2/1(1-15), 35//7/1(0-11). REVENUE ESTATE DABRA, TEHSIL & DISTRICT HISAR.

AREA STATEMENT:-  
AREA OF LAND :-10927 SQ.MT.

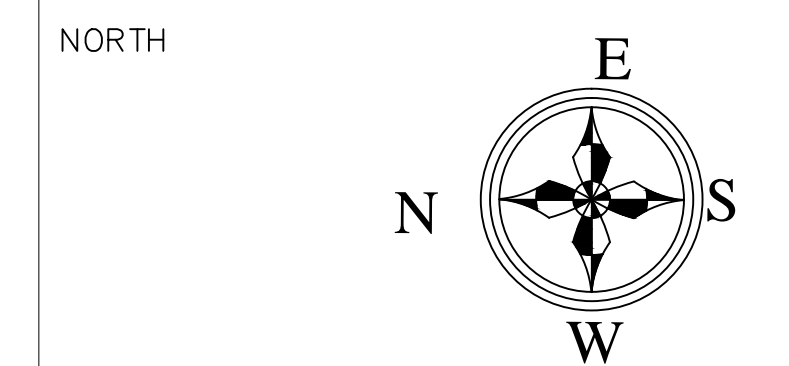

SCALE:- AS SHOWN

APPLICANT **for M/s THE TAJ PALACE**  
*Wahid*  
Partner

ARCHITECT