

GEO-REFERENCE MAP SHOWING FOREST PATCHES COMING WITHIN THE CORRIDOR OF KORAPUT TO SINGAPUR ROAD DOUBLING RAILWAY PROJECT.
FROM BHALUMASKA TO SINGAPUR ROAD KM 128.925 TO KM.163.725 OF EAST COAST RAILWAY, WALTAIR DIVISION, VISAKHAPATNAM.
UNDER THE FOREST DIVISION OF RAYAGADA.
VILLAGE-RANDIKONA, TAHASIL:- KOLNARA, P.S.- KALYANSINGHPUR (NO.-221), DISTRICT:- RAYAGADA

83°20'30"E

83°21'0"E

83°21'30"E

RANDIKONA
ଘୋଡ଼ା - ରାୟଗଡ଼ା
ଥାନା ନମ୍ବର ୧୧୧
ଇସ୍ପୋର - କରାପୁର
ଜିଲ୍ଲା - କୋରାପୁର

ଓଡ଼ିଶା ୧୫ = ୧ ମାଇଲ
ଫୁଲ ୧୯୫୭-୫୮ ମିଲିମିଟର

REFERENCES

Village site

Village path

Traverse station

Field stone



Will

shrub jungle

cremation ground

Fallow land

Cultivated ground

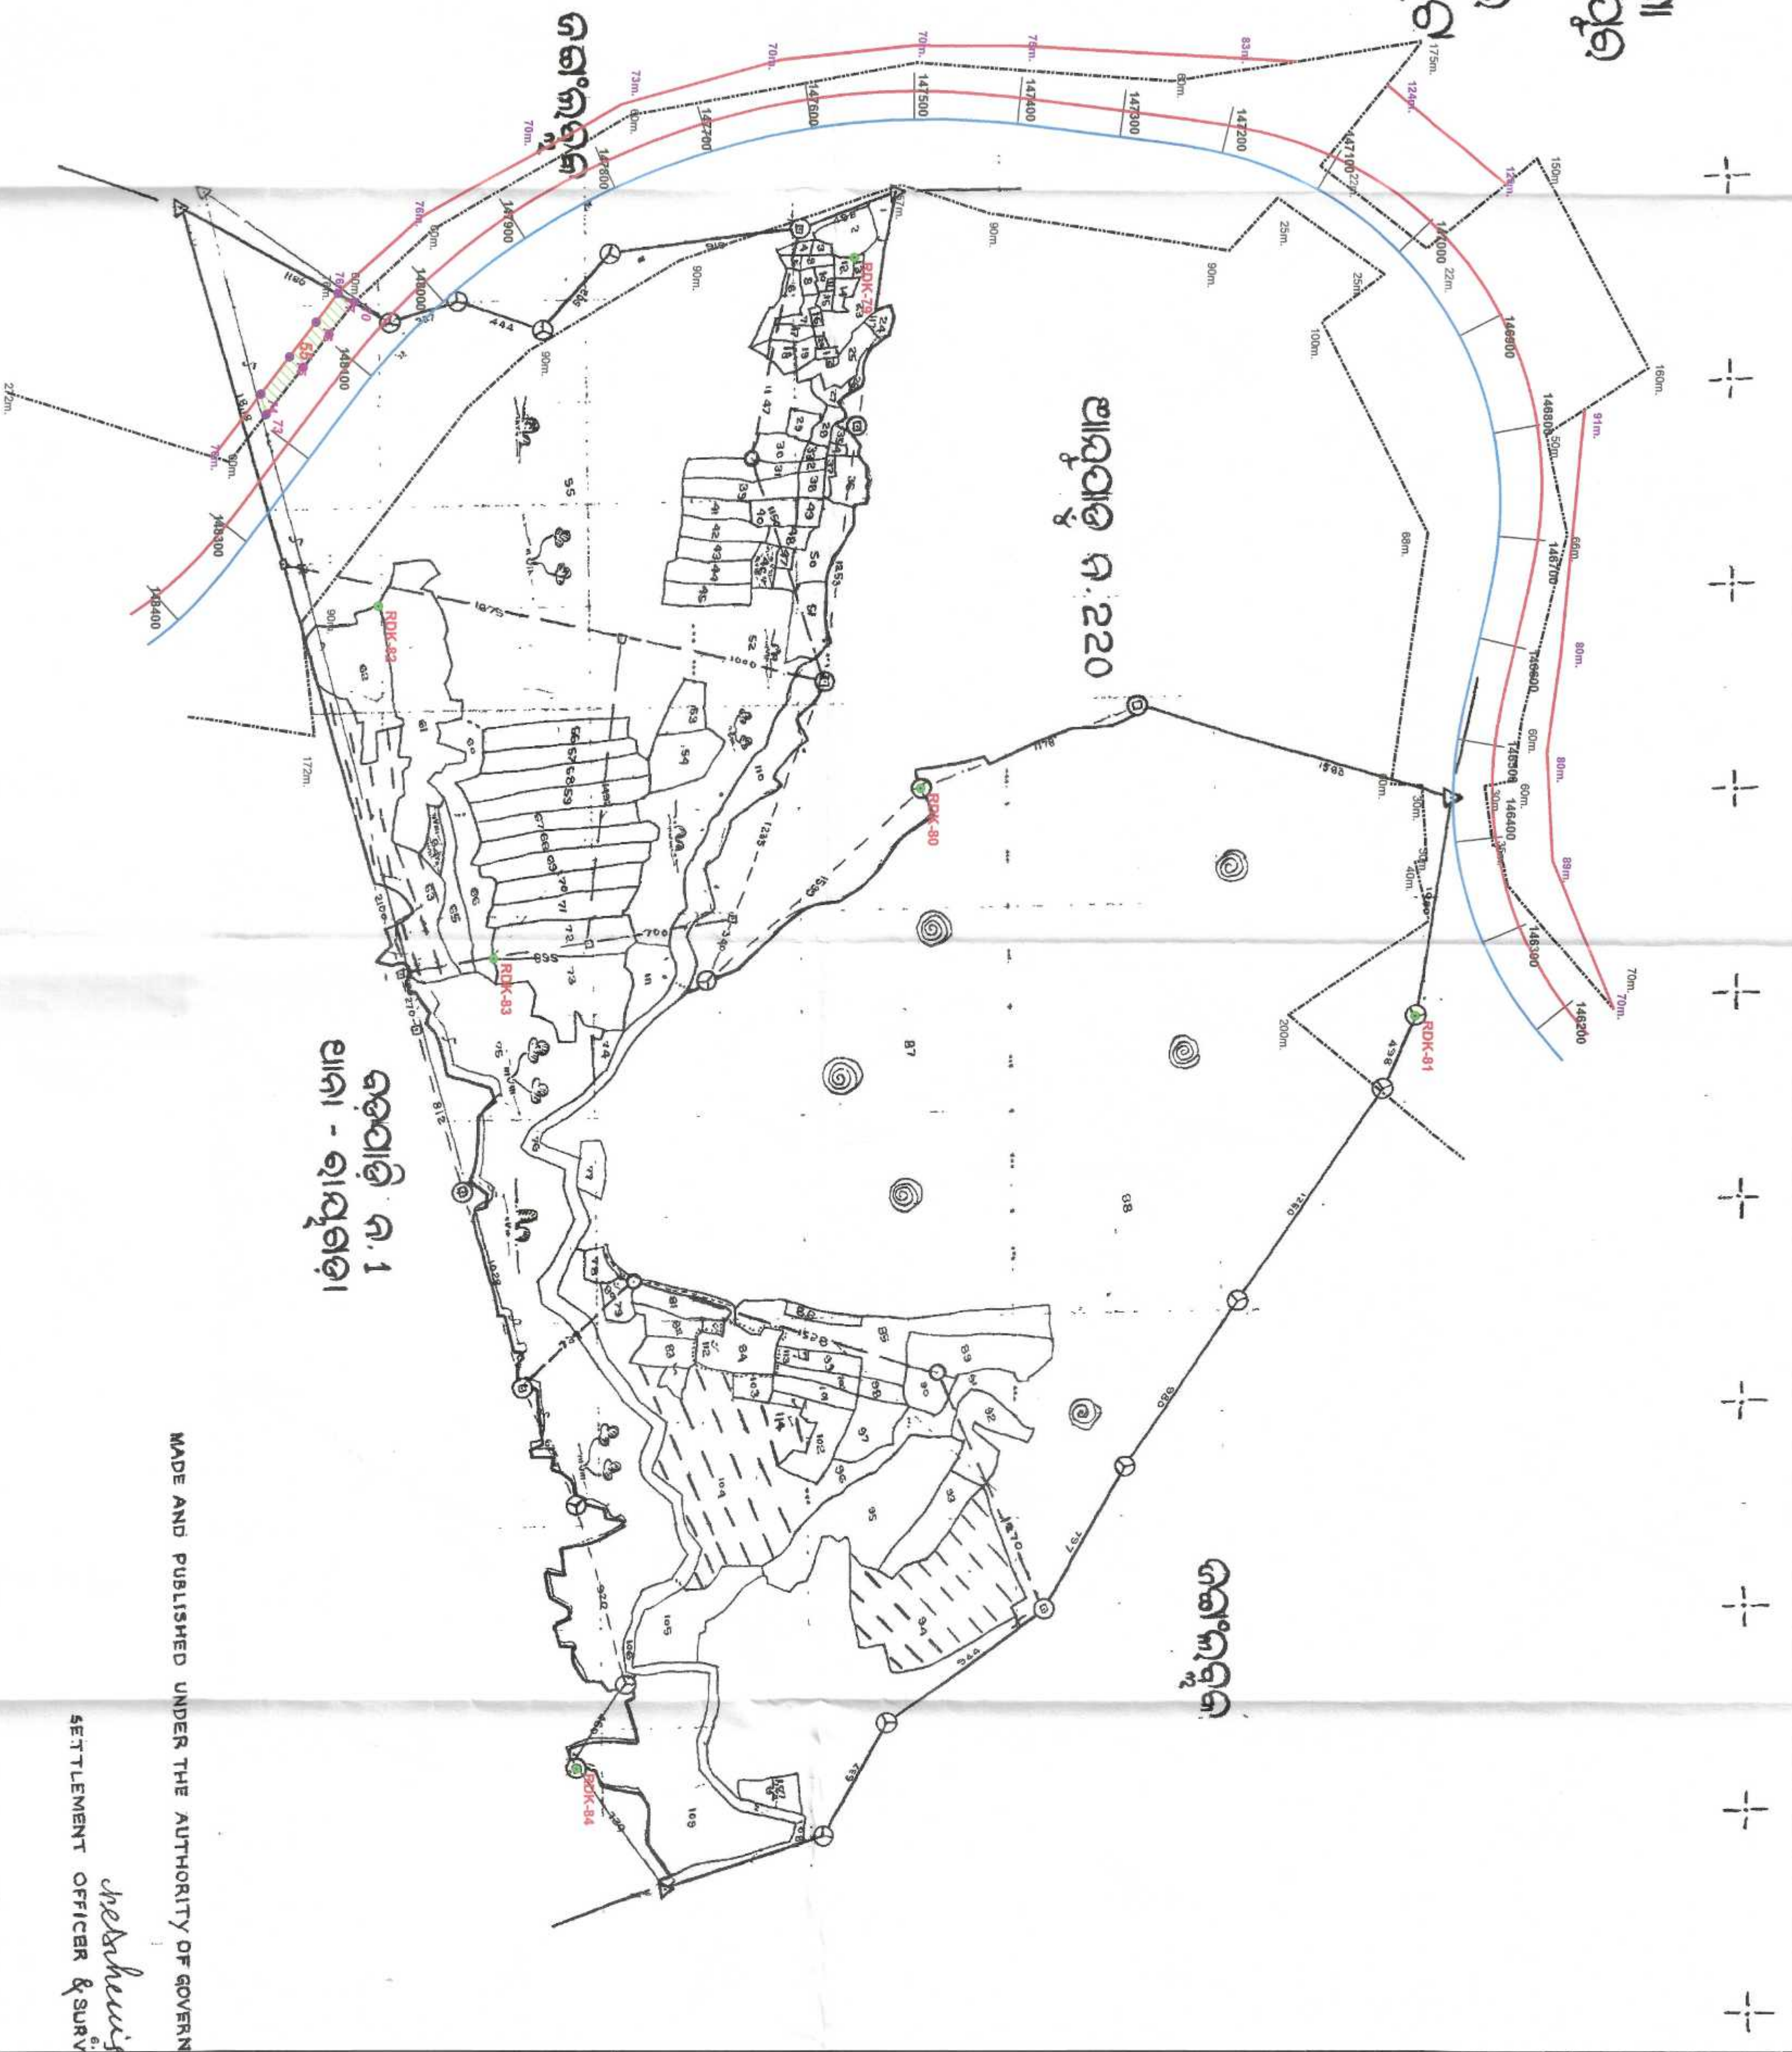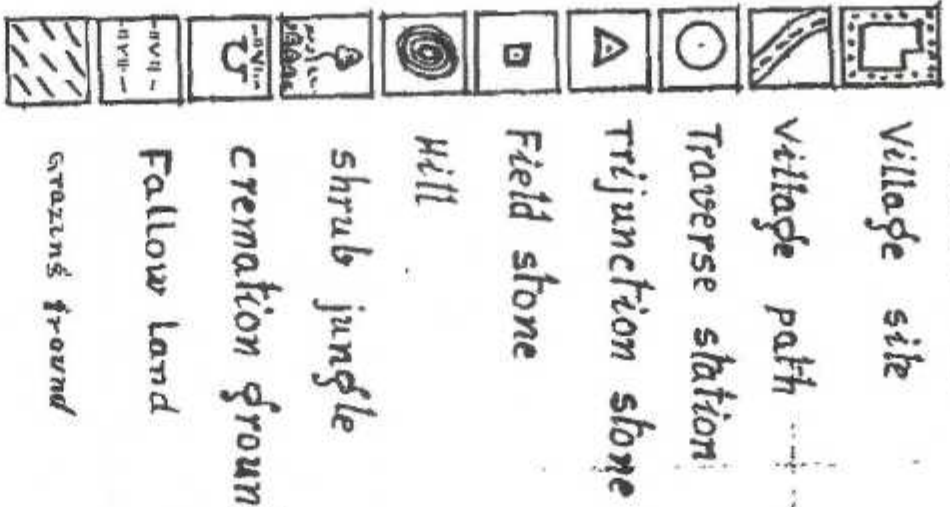

ଫୁଲ ୧୯୫୭-୫୮ ମିଲିମିଟର

MADE AND PUBLISHED UNDER THE AUTHORITY OF GOVERNMENT

SETTLEMENT OFFICER & SURVEYOR

ଫୁଲ ୧୯୫୭-୫୮ ମିଲିମିଟର

0 50 100 200 300 400

Meters

SCALE - 1 : 3,960

(Co-Ordinate System WGS - 1984 UTM 44N)



Geo-Reference Co-Ordinate Surveyed by DGPS (UTM 44N)

Sl. No.	Point Id	Latitude	Longitude	Easting	Northing	Mouza Name
1	RDK-79	19° 21' 08.05029° N	83° 20' 31.74399° E	746040.798	2141469.439	Randikona-221
2	RDK-80	19° 21' 09.94817° N	83° 20' 49.31057° E	746554.286	2141535.302	
3	RDK-81	19° 21' 25.44944° N	83° 20' 57.07395° E	746773.850	2142014.634	
4	RDK-82	19° 20' 52.95657° N	83° 20' 43.06956° E	746378.592	2141009.698	
5	RDK-83	19° 20' 56.46525° N	83° 20' 54.79400° E	746719.117	2141122.290	
6	RDK-84	19° 20' 58.79107° N	83° 21' 21.61426° E	746501.422	2141204.435	

Sl. No.	Point Id	Latitude	Longitude	Easting	Northing	Mouza Name
1	70	19°20'52.2960°	83°20'33.0000°	746084.622	2140985.180	Randikona
2	71	19°20'51.5040°	83°20'34.0440°	746115.687	2140960.905	
3	72	19°20'50.6760°	83°20'35.1240°	746147.632	2140935.941	
4	73	19°20'49.4880°	83°20'36.6720°	746193.082	2140900.424	
5	74	19°20'49.3440°	83°20'35.9880°	746173.318	2140895.276	
6	75	19°20'50.2440°	83°20'34.7640°	746137.329	2140922.687	
7	76	19°20'51.0720°	83°20'33.6480°	746103.850	2140948.185	
8	77	19°20'51.7560°	83°20'32.7120°	746076.272	2140969.190	

Sl. No.	Village Name	Khasa No.	Plot No.	Allocated Area in Acre	Allocated Area in Hectare	Map Area in Hectare	Map Area in Acre	Khasam
1	Randikona-221	10	55	0.543	0.220	0.543	0.219	Patan Jungle (DLC)
Total Area				0.543	0.220	0.543	0.219	



LEGEND

- DGPS/ETS Surveyed point for Geo-referenced of
- Cadastral Sheets/Reserve Forest Pillar
- Derived point for Revenue/DLC/Sabik Forest Pillar
- Railway Proposed Center Line
- Railway Existing Center Line
- Railway Chainage
- Railway Proposed Corridor
- Railway Existing Boundary as Per Record
- Revenue Forest Patches
- Reserved Forest Patches

User Agency :



भारत सरकार
Govt. of India
पूर्व तट रेलवे
निर्माण संगठन, भुवनेश्वर
EAST COAST RAILWAY
CONSTRUCTION ORGANISATION
Rail Vihar, Annex Building, Chandrasekharpur
BHUBANESWAR - 751 023, ODISHA

Executing Agency :

PIONEER
SURVEYORS
CONTRACTORS, SURVEYORS AND GEO-TECHNICAL ENGINEERS
Plot No. 12, Sector 10, Gandhinagar, Bhubaneswar - 751 005
Phone : 06746444864, 06744454201, 06744454174 Fax : 06744454201
Email : pioneer@pioneerindia.com, pioneer@pioneerindia.com
AN ISO 9001 : 2008 Certified Organization

ISO 9001 : 2008
NABCB
QUALITY