


LAYOUT PLAN

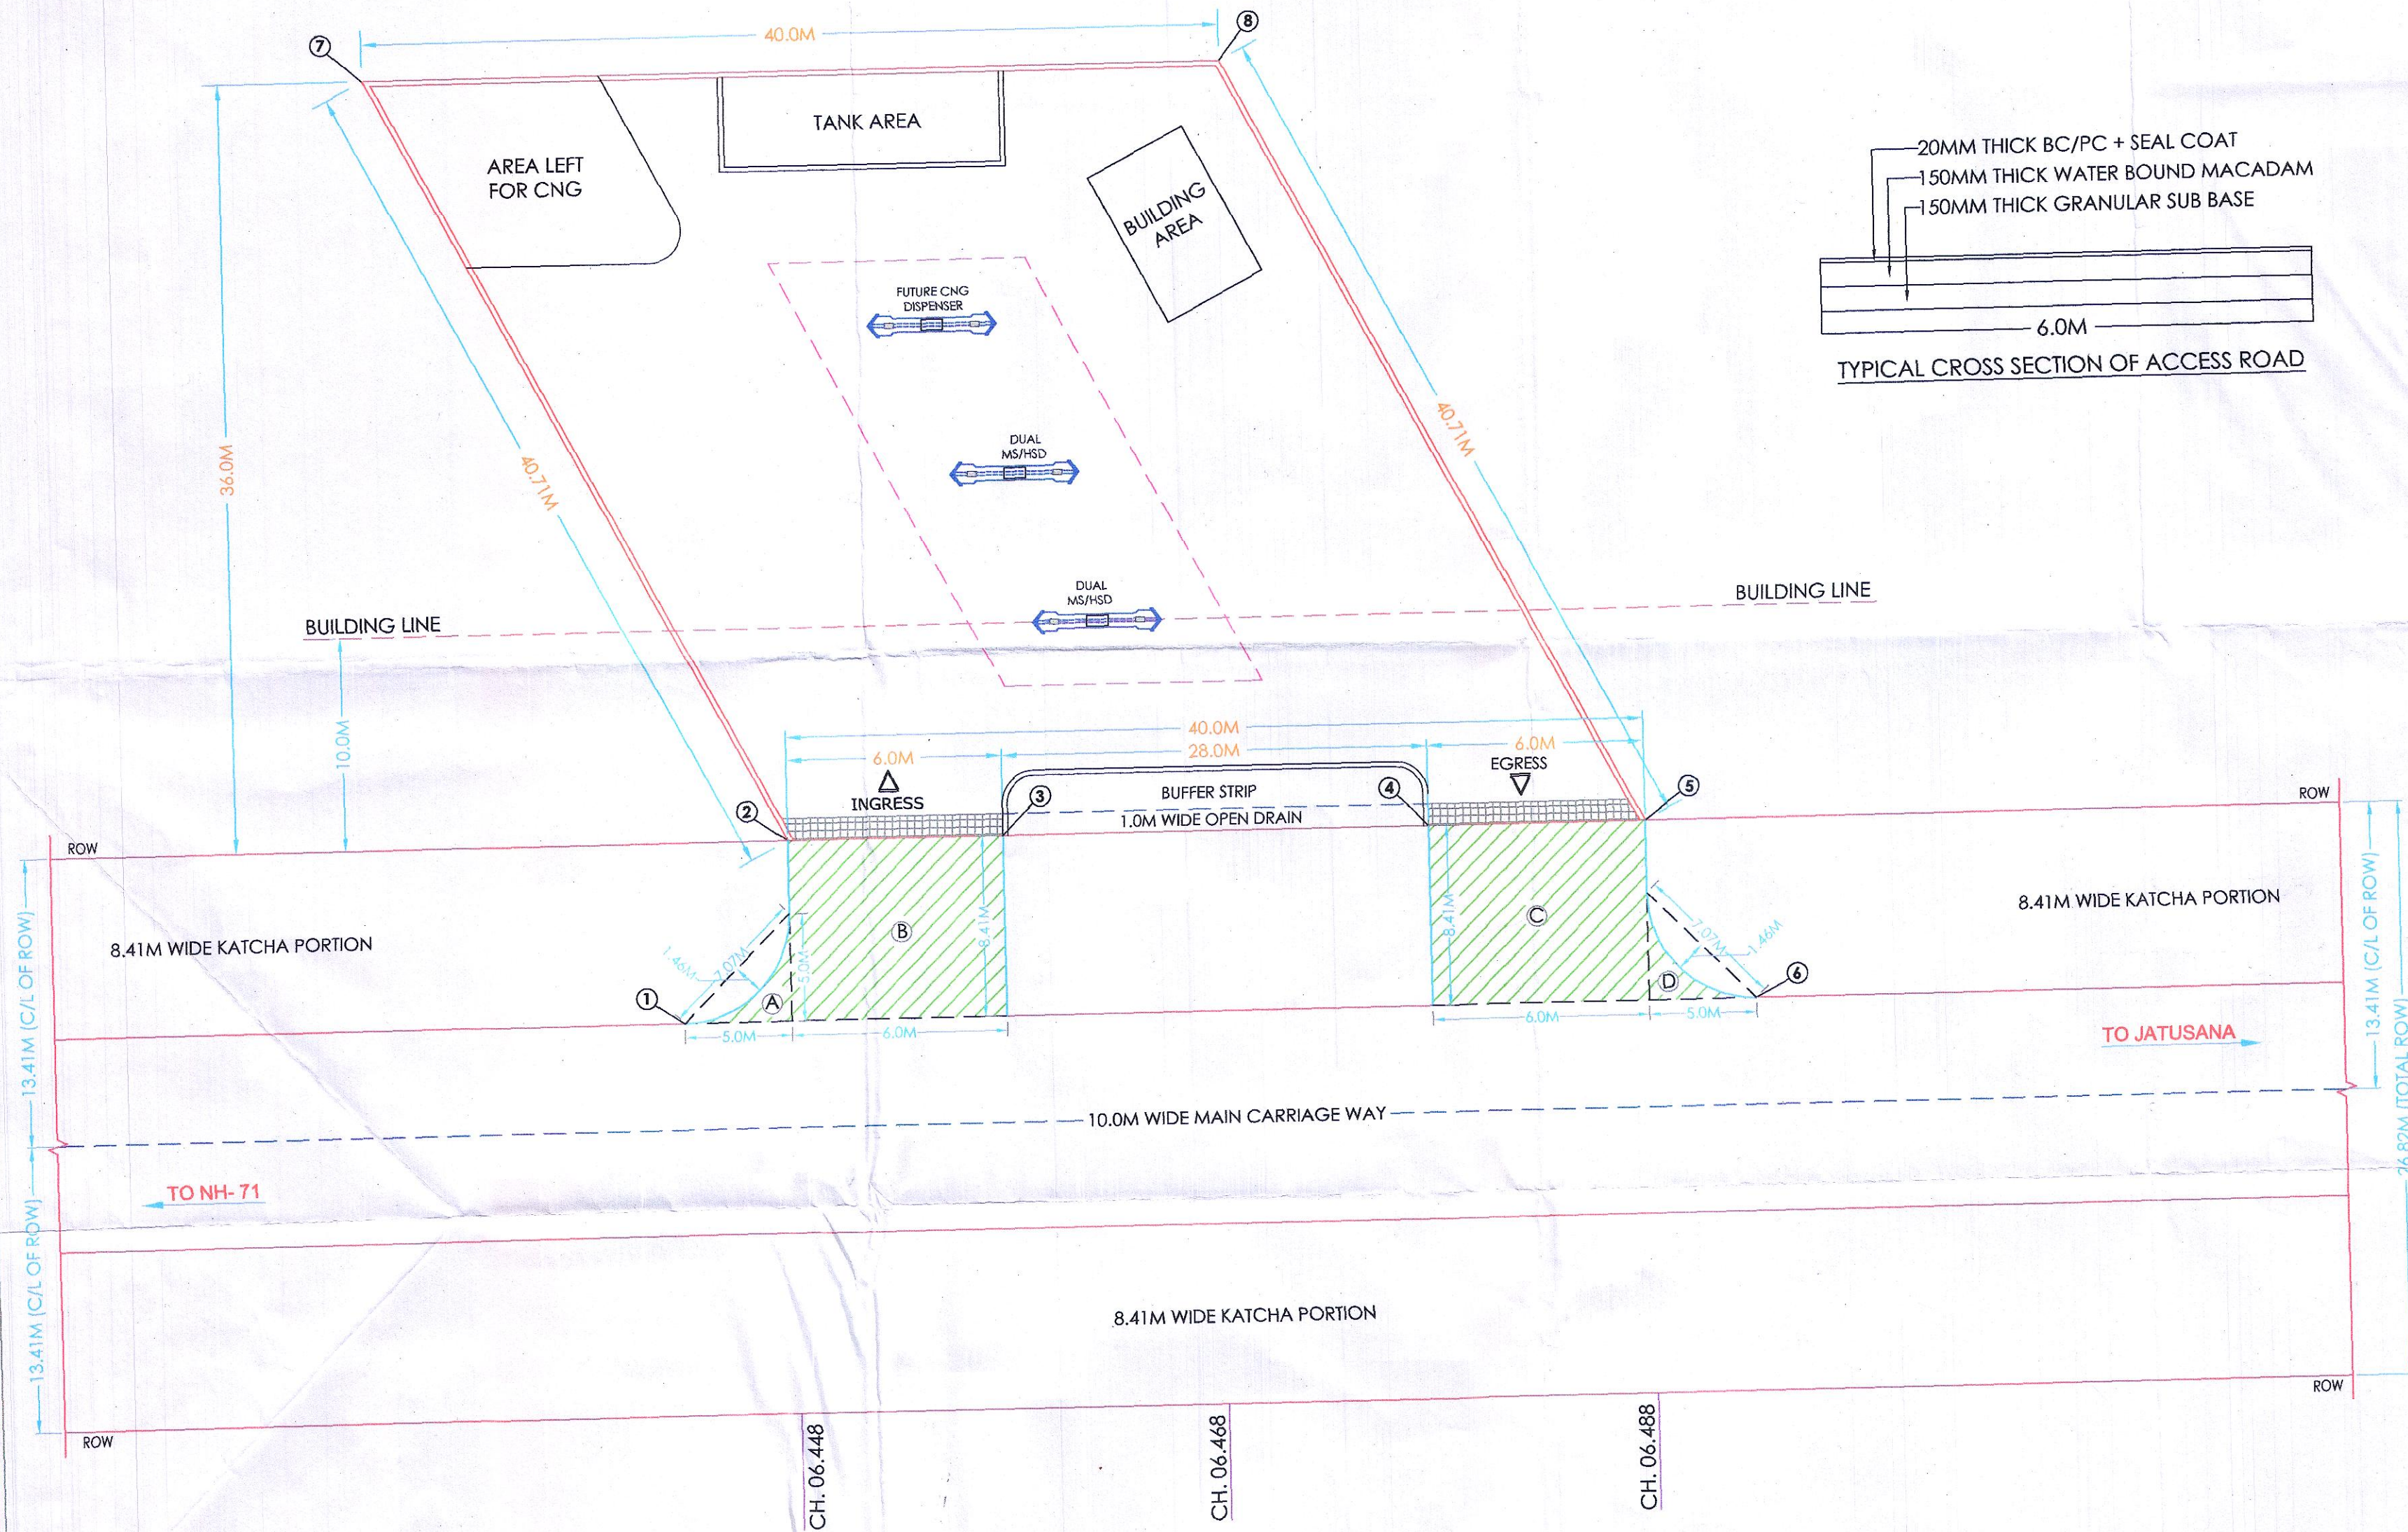

AREA FOR DIVERSION OF FOREST LAND

(A) = $(1/2 \times 5.0 \times 5.0) - (2/3 \times 7.07 \times 1.46)$
= 12.50 - 6.88 = **5.62 SQMT.**


(B) = 6.0×8.41 = **50.46 SQMT.**

(C) = 6.0×8.41 = **50.46 SQMT.**

(D) = $(1/2 \times 5.0 \times 5.0) - (2/3 \times 7.07 \times 1.46)$
= 12.50 - 6.88 = **5.62 SQMT.**

$$\begin{aligned} \text{TOTAL AREA} &= A+B+C+D \\ &= 5.62+50.46+50.46+5.62 \\ &= \mathbf{112.16 \text{ SQMT} = 0.0112 \text{ HECT.}} \end{aligned}$$

NON FOREST AREA = 1440 SQMT = 0.1440 HECT.

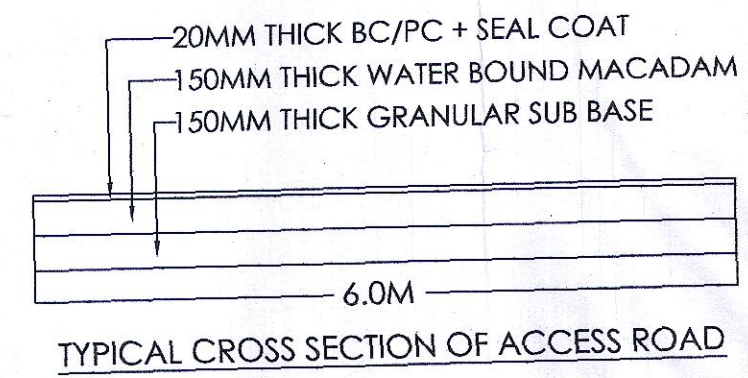

DETAILS:-

FOREST AREA SHOWN IN

SHOWN IN ROAD

SHOWN IN PROPOSAL BOUNDARY

LATITUDE & LONGITUDE

1.	$28.322899^{\circ}, 76.550364^{\circ}$
2.	$28.322853^{\circ}, 28.322853^{\circ}$
3.	$28.322880^{\circ}, 76.550226^{\circ}$
4.	$28.323010^{\circ}, 76.549981^{\circ}$
5.	$28.323036^{\circ}, 76.549929^{\circ}$
6.	$28.323128^{\circ}, 76.549920^{\circ}$
7.	$28.322487^{\circ}, 76.550223^{\circ}$
8.	$28.322670^{\circ}, 76.549868^{\circ}$

SITE INFORMATION

KHEWAT NO.	432
KHATAUNI NO.	474
MUSTIL NO.	65
KILLA NO.	18/2/1, 23/1/2
VILLAGE	JATUSANA
TEHSIL	PALHAWAS
DISTRICT	REWARI
RAILWAY STATION	JATUSANA
POLICE STATION	JATUSANA
ROAD	ODR ROAD
STATE	HARYANA
CLIENT	



M/S HINDUSTAN PETROLEUM
CORPORATION LIMITED

SUBJECT:- LAYOUT PLAN



**GSP INFRA & TRADING
CONSULTANTS PVT. LTD**
MOB. 09215563375
Email-sandeepverma131181@gmail.com

TITLE:- LAYOUT PLAN FOR RETAIL OUTLET OF
M/S HINDUSTAN PETROLEUM CORPORATION LIMITED
ON ODR ROAD (NH- 71 TO JATUSANA ROAD)
AT KM. 06.468 (LHS), IN VILLAGE- JATUSANA,
TEHSIL- PALHAWAS, DISTRICT- REWARI (HARYANA).

SCALE:-	NTS	DATE:-	28.12.2021	DRAWN BY:-	S. VERMA
DRG. NO.:-	HPCL/FORREST/JATUSANA/ODR ROAD/330/21-22/02				

CHECKED BY:-

अंकित / ANKIT
Sales Manager-Rewari
हिन्दुस्तान लिमिटेड
Hindustan
APPROVED:-
Sales Area
लिमिटेड
Corporation Limited