
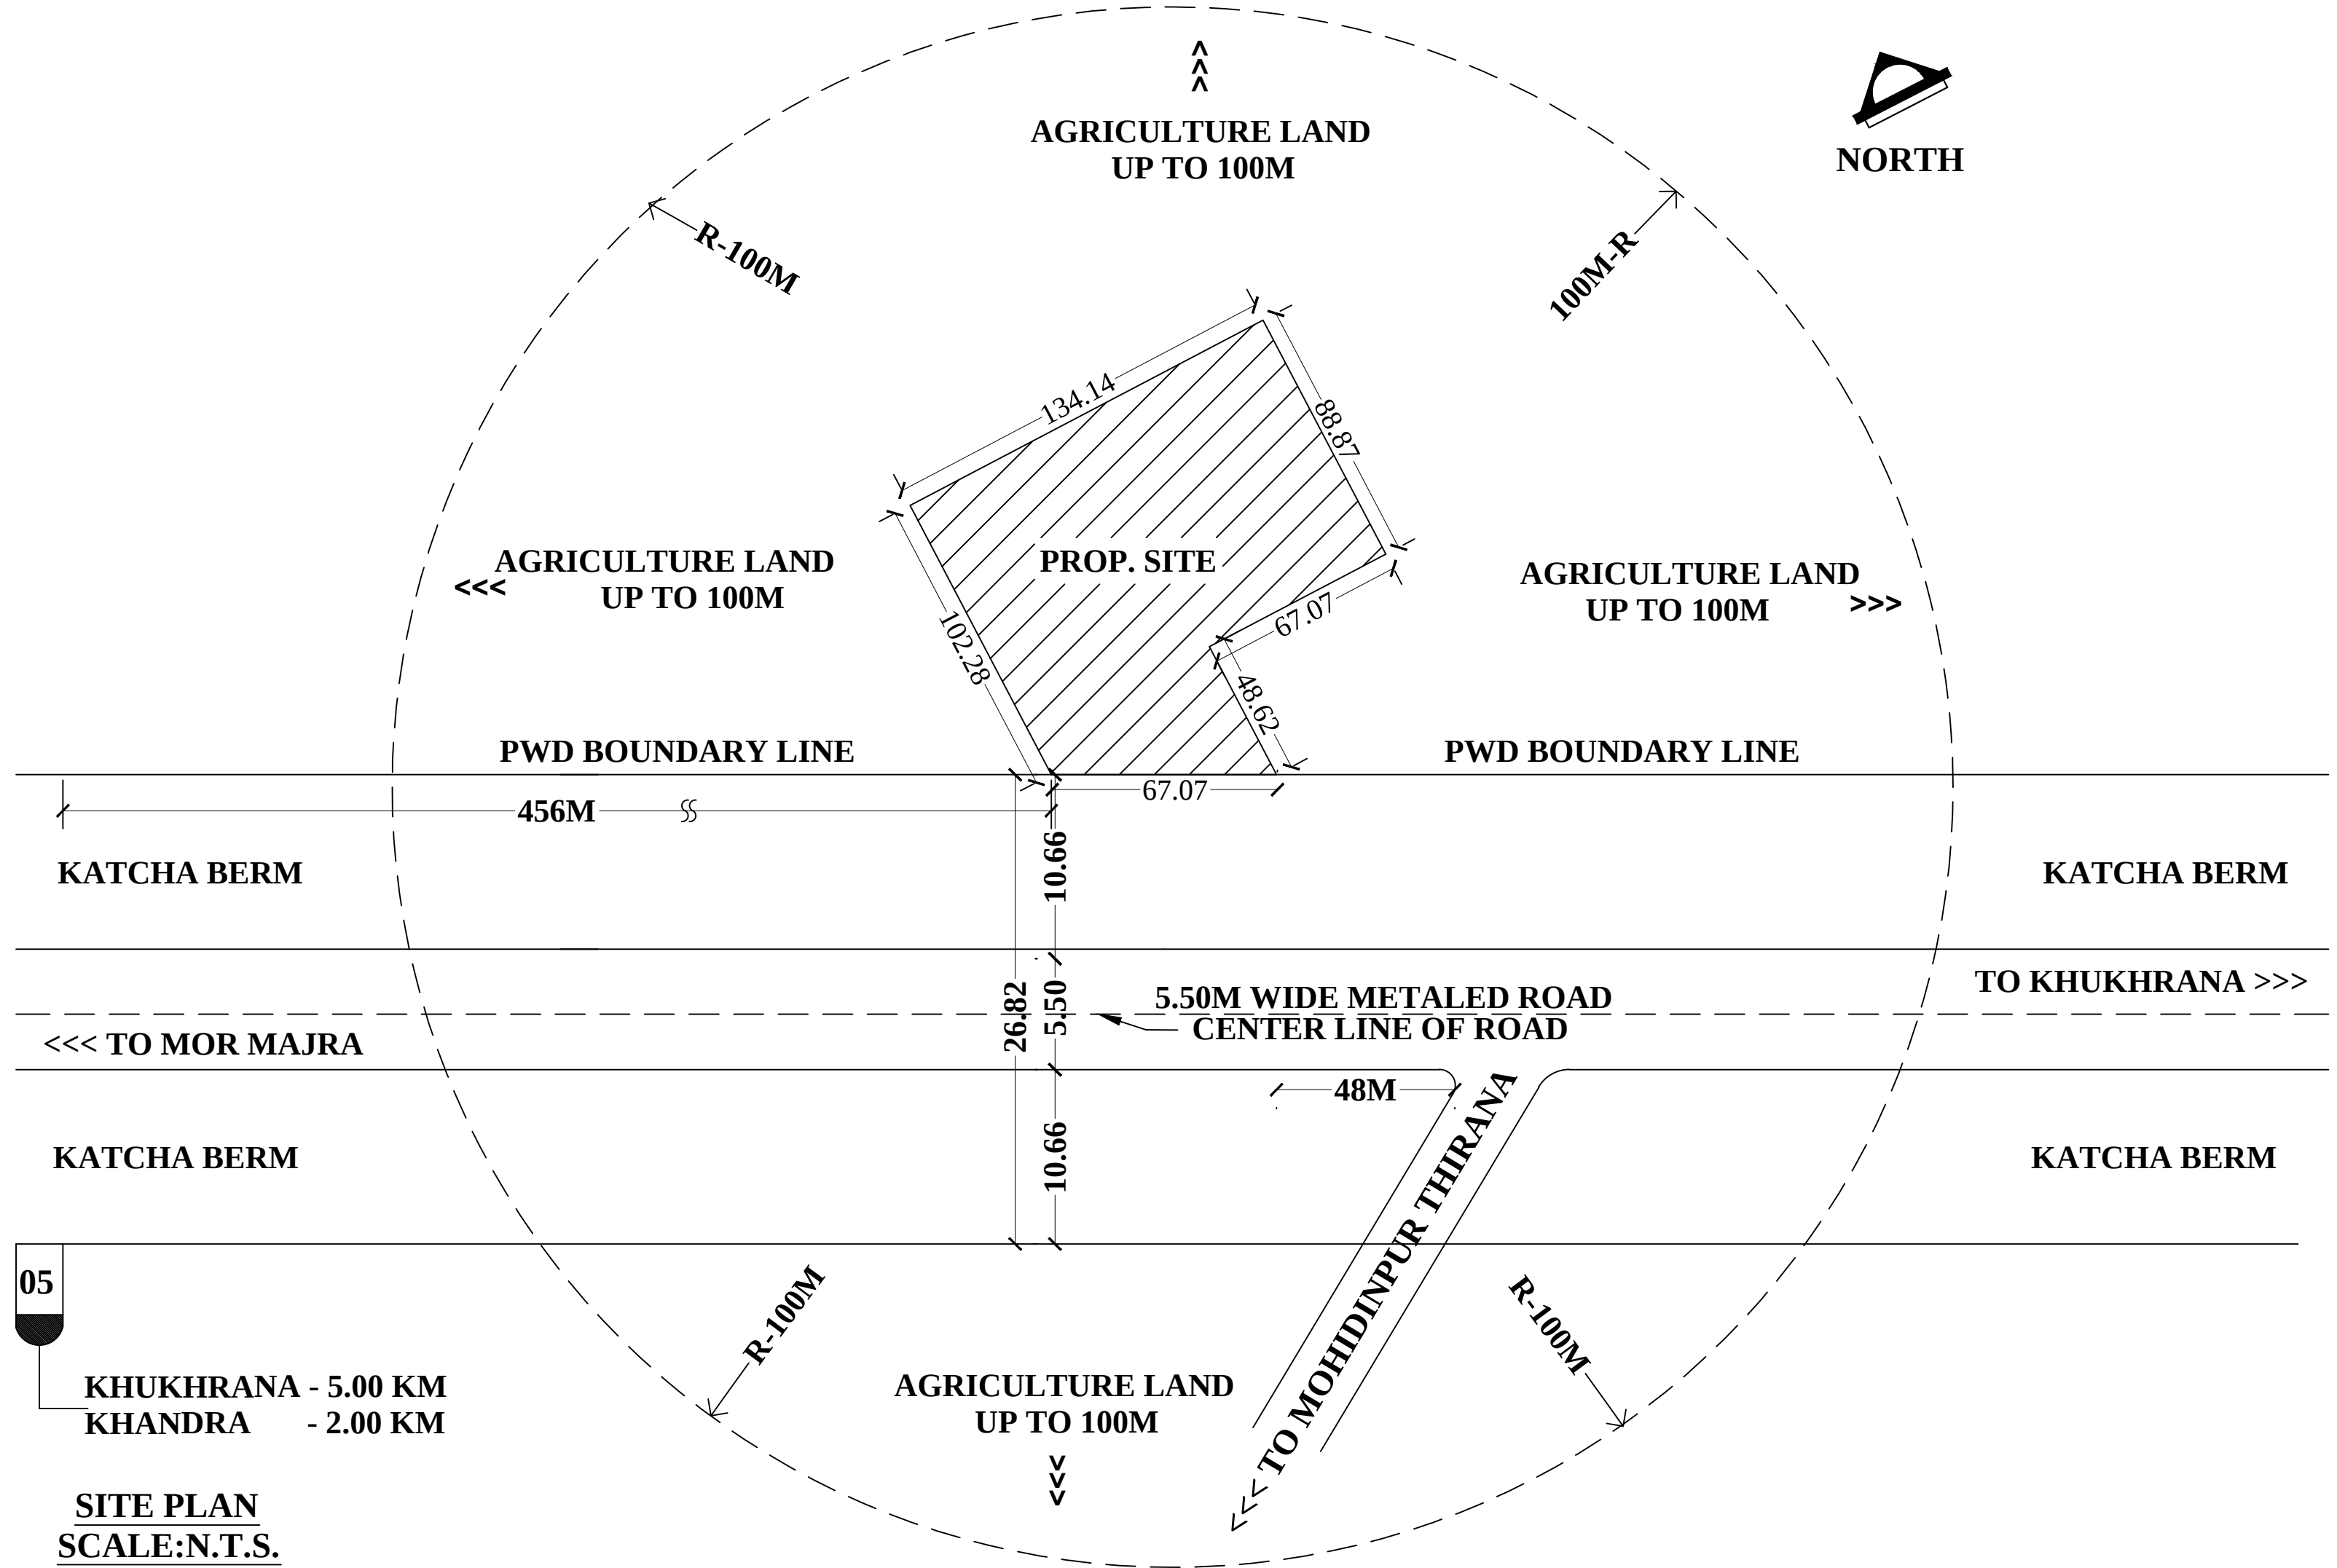


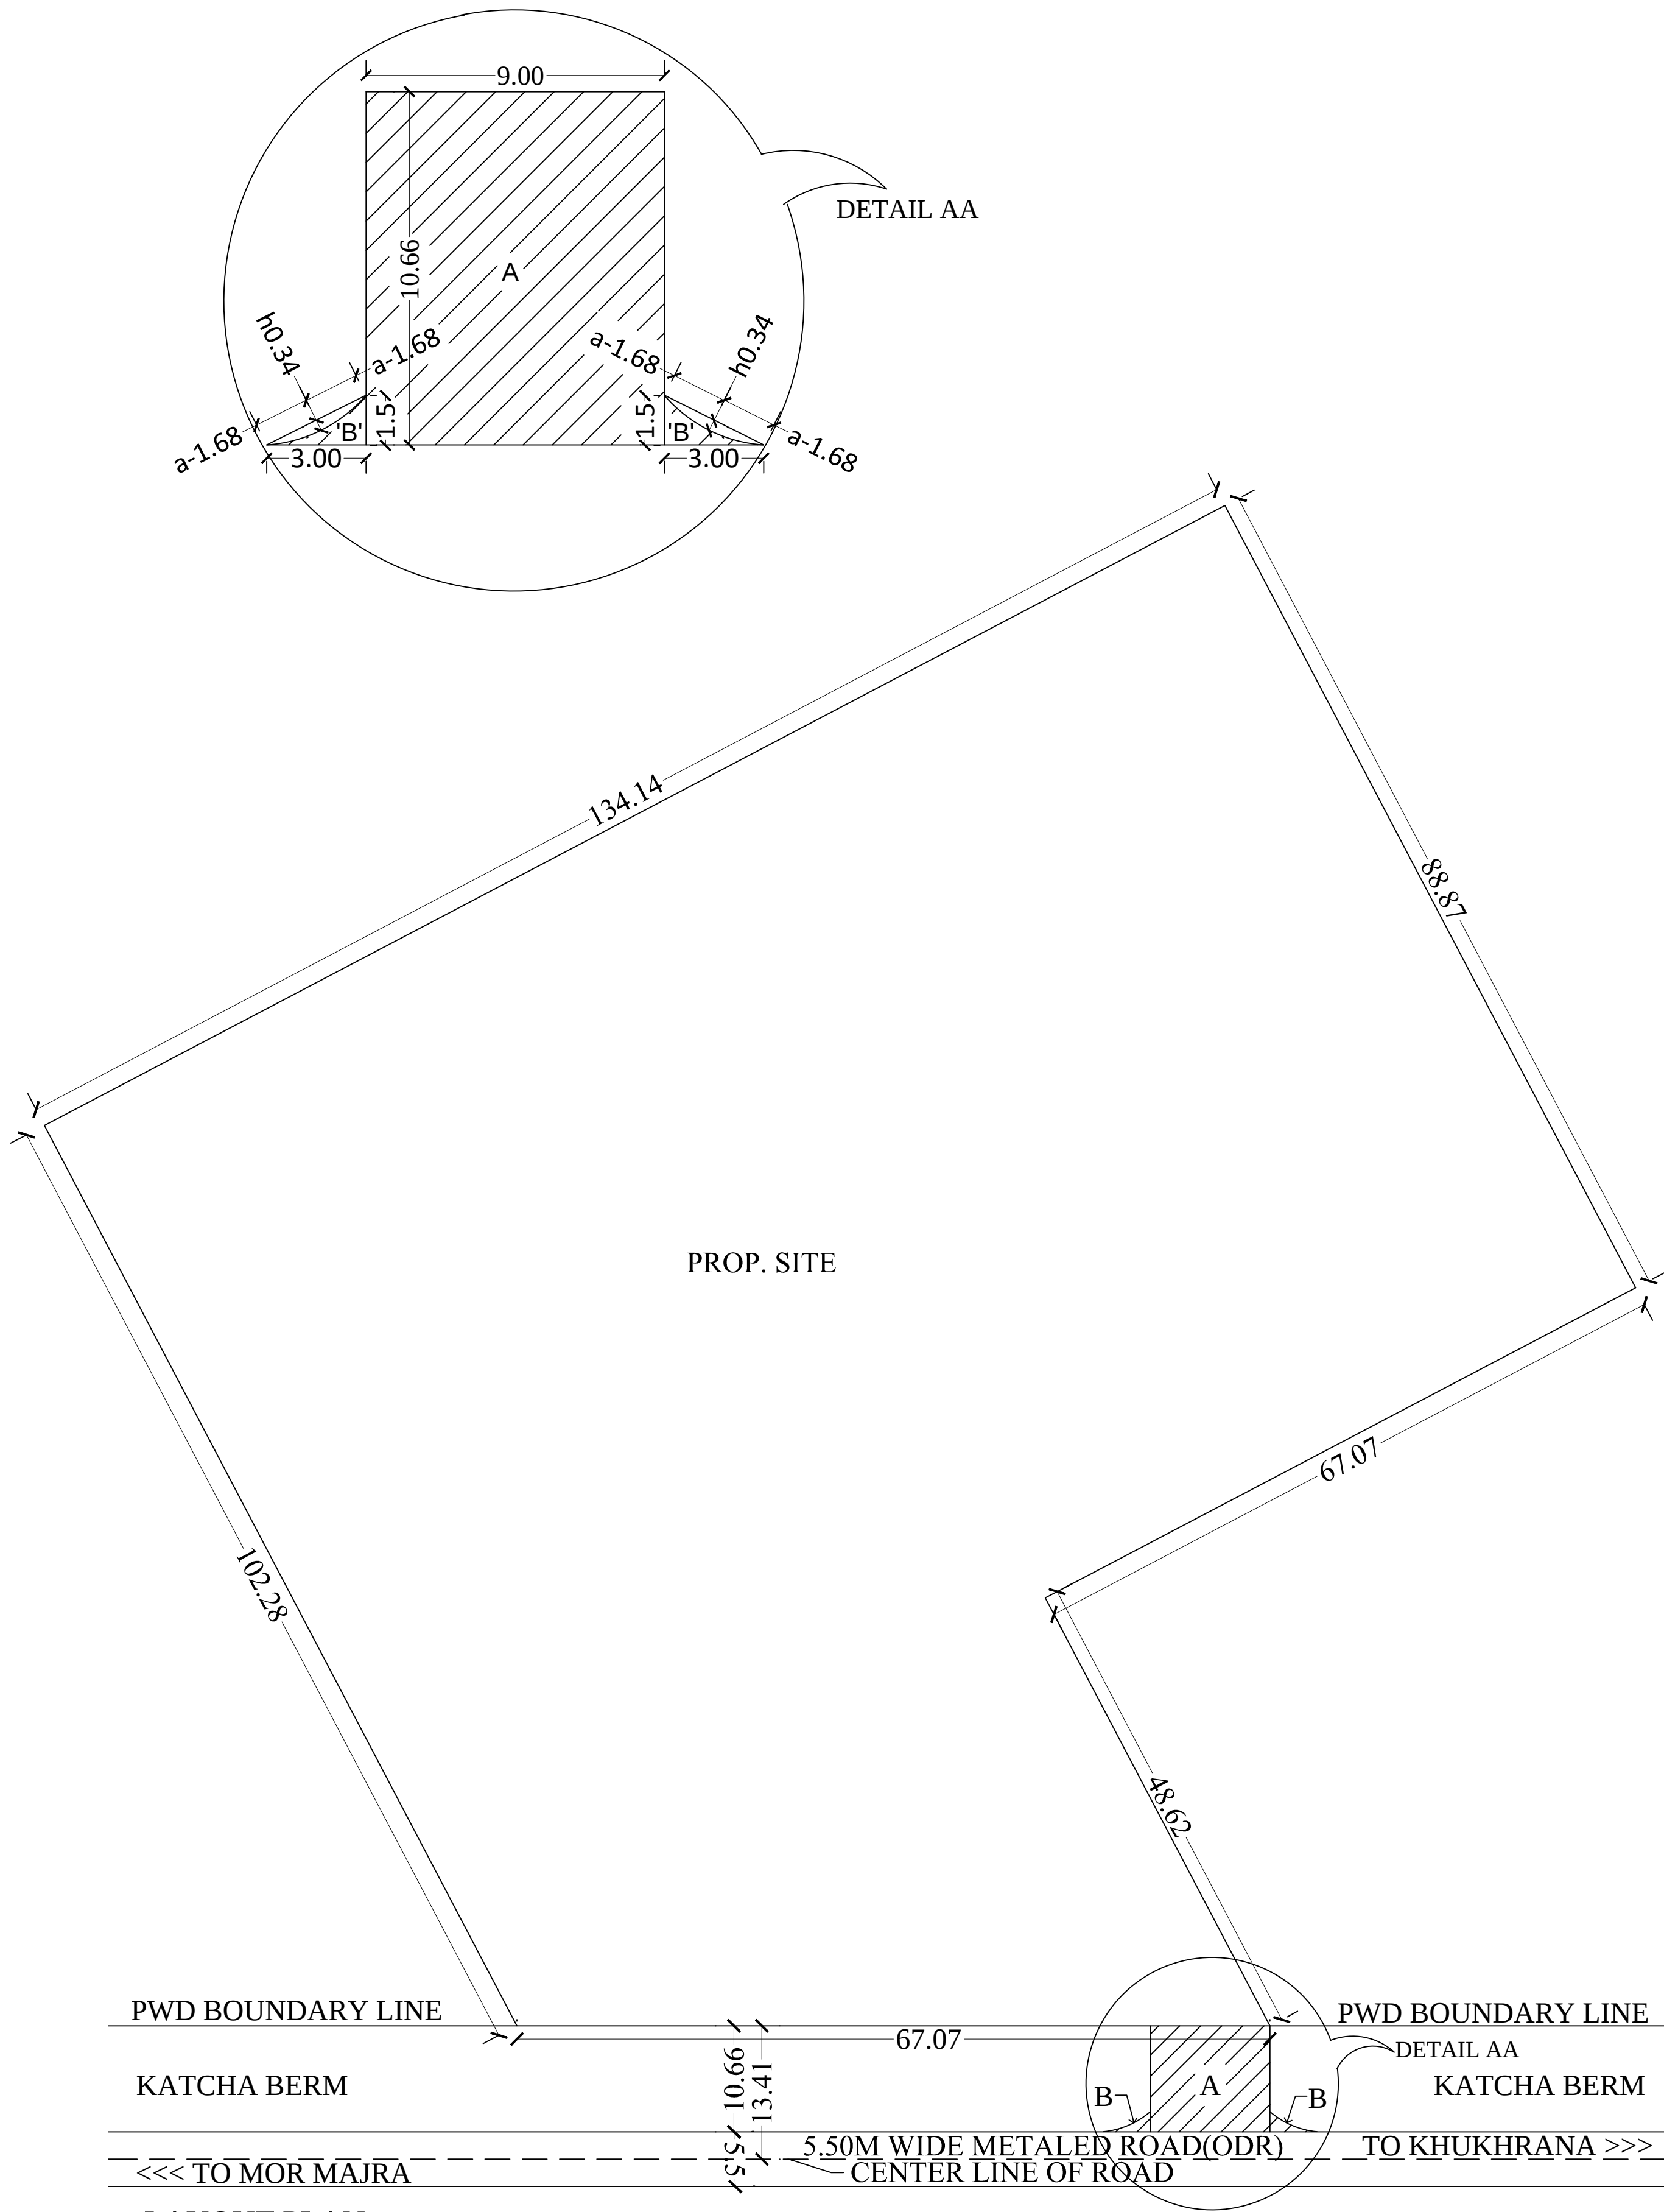

SITE/LAYOUT PLAN FOR BSB INTERNATIONAL LLP ON ASSAN KALAN - MOR MAJRA - GOLLI ROAD (ODR), BETWEEN 4-5KM (RHS), AT VILLAGE ASSAN KALAN, TEHSIL & DISTT. PANIPAT, (HARYANA).

KHEWAT NO.126, KHATONI NO.166, KHASRA NO. 85//7, 14, 6, 15/1

FOREST AREA :-

AREA 'A' = 9.00 x 10.66
= 95.94 SQM
AREA 'B' X 2 = 2[($\frac{1}{2}$ x3.00 x 1.50)-(d)]
= 2[(2.25)-($\frac{4}{3}$ ah)]
= 2[(2.25) - ($\frac{4}{3}$ x 1.68 x 0.34)]
= 2(2.25 - 0.76)
= 2x1.49
= 2.98 SQM

TOTAL AREA (A+B) = 95.94 + 2.98
= 98.92 SQM.
= 0.0099 Ha.

NON FOREST AREA = 1.3663Ha.

TITLE:- GPS MAP

DRAWN BY :-PARVEEN GUPTA

SCALE:- AS SHOWN

DATE:- 26- 06-2017

DRG. NO. FOREST/ECO/1108

REAL BUILDERS
115/6, ALKA HOSPITAL LANE,
RAILWAY ROAD GHARAUNDA,
DISTT. KARNAL (HARYANA)
MOB. NO. 9896098555,9215698555

APPLICANT SIGN.