



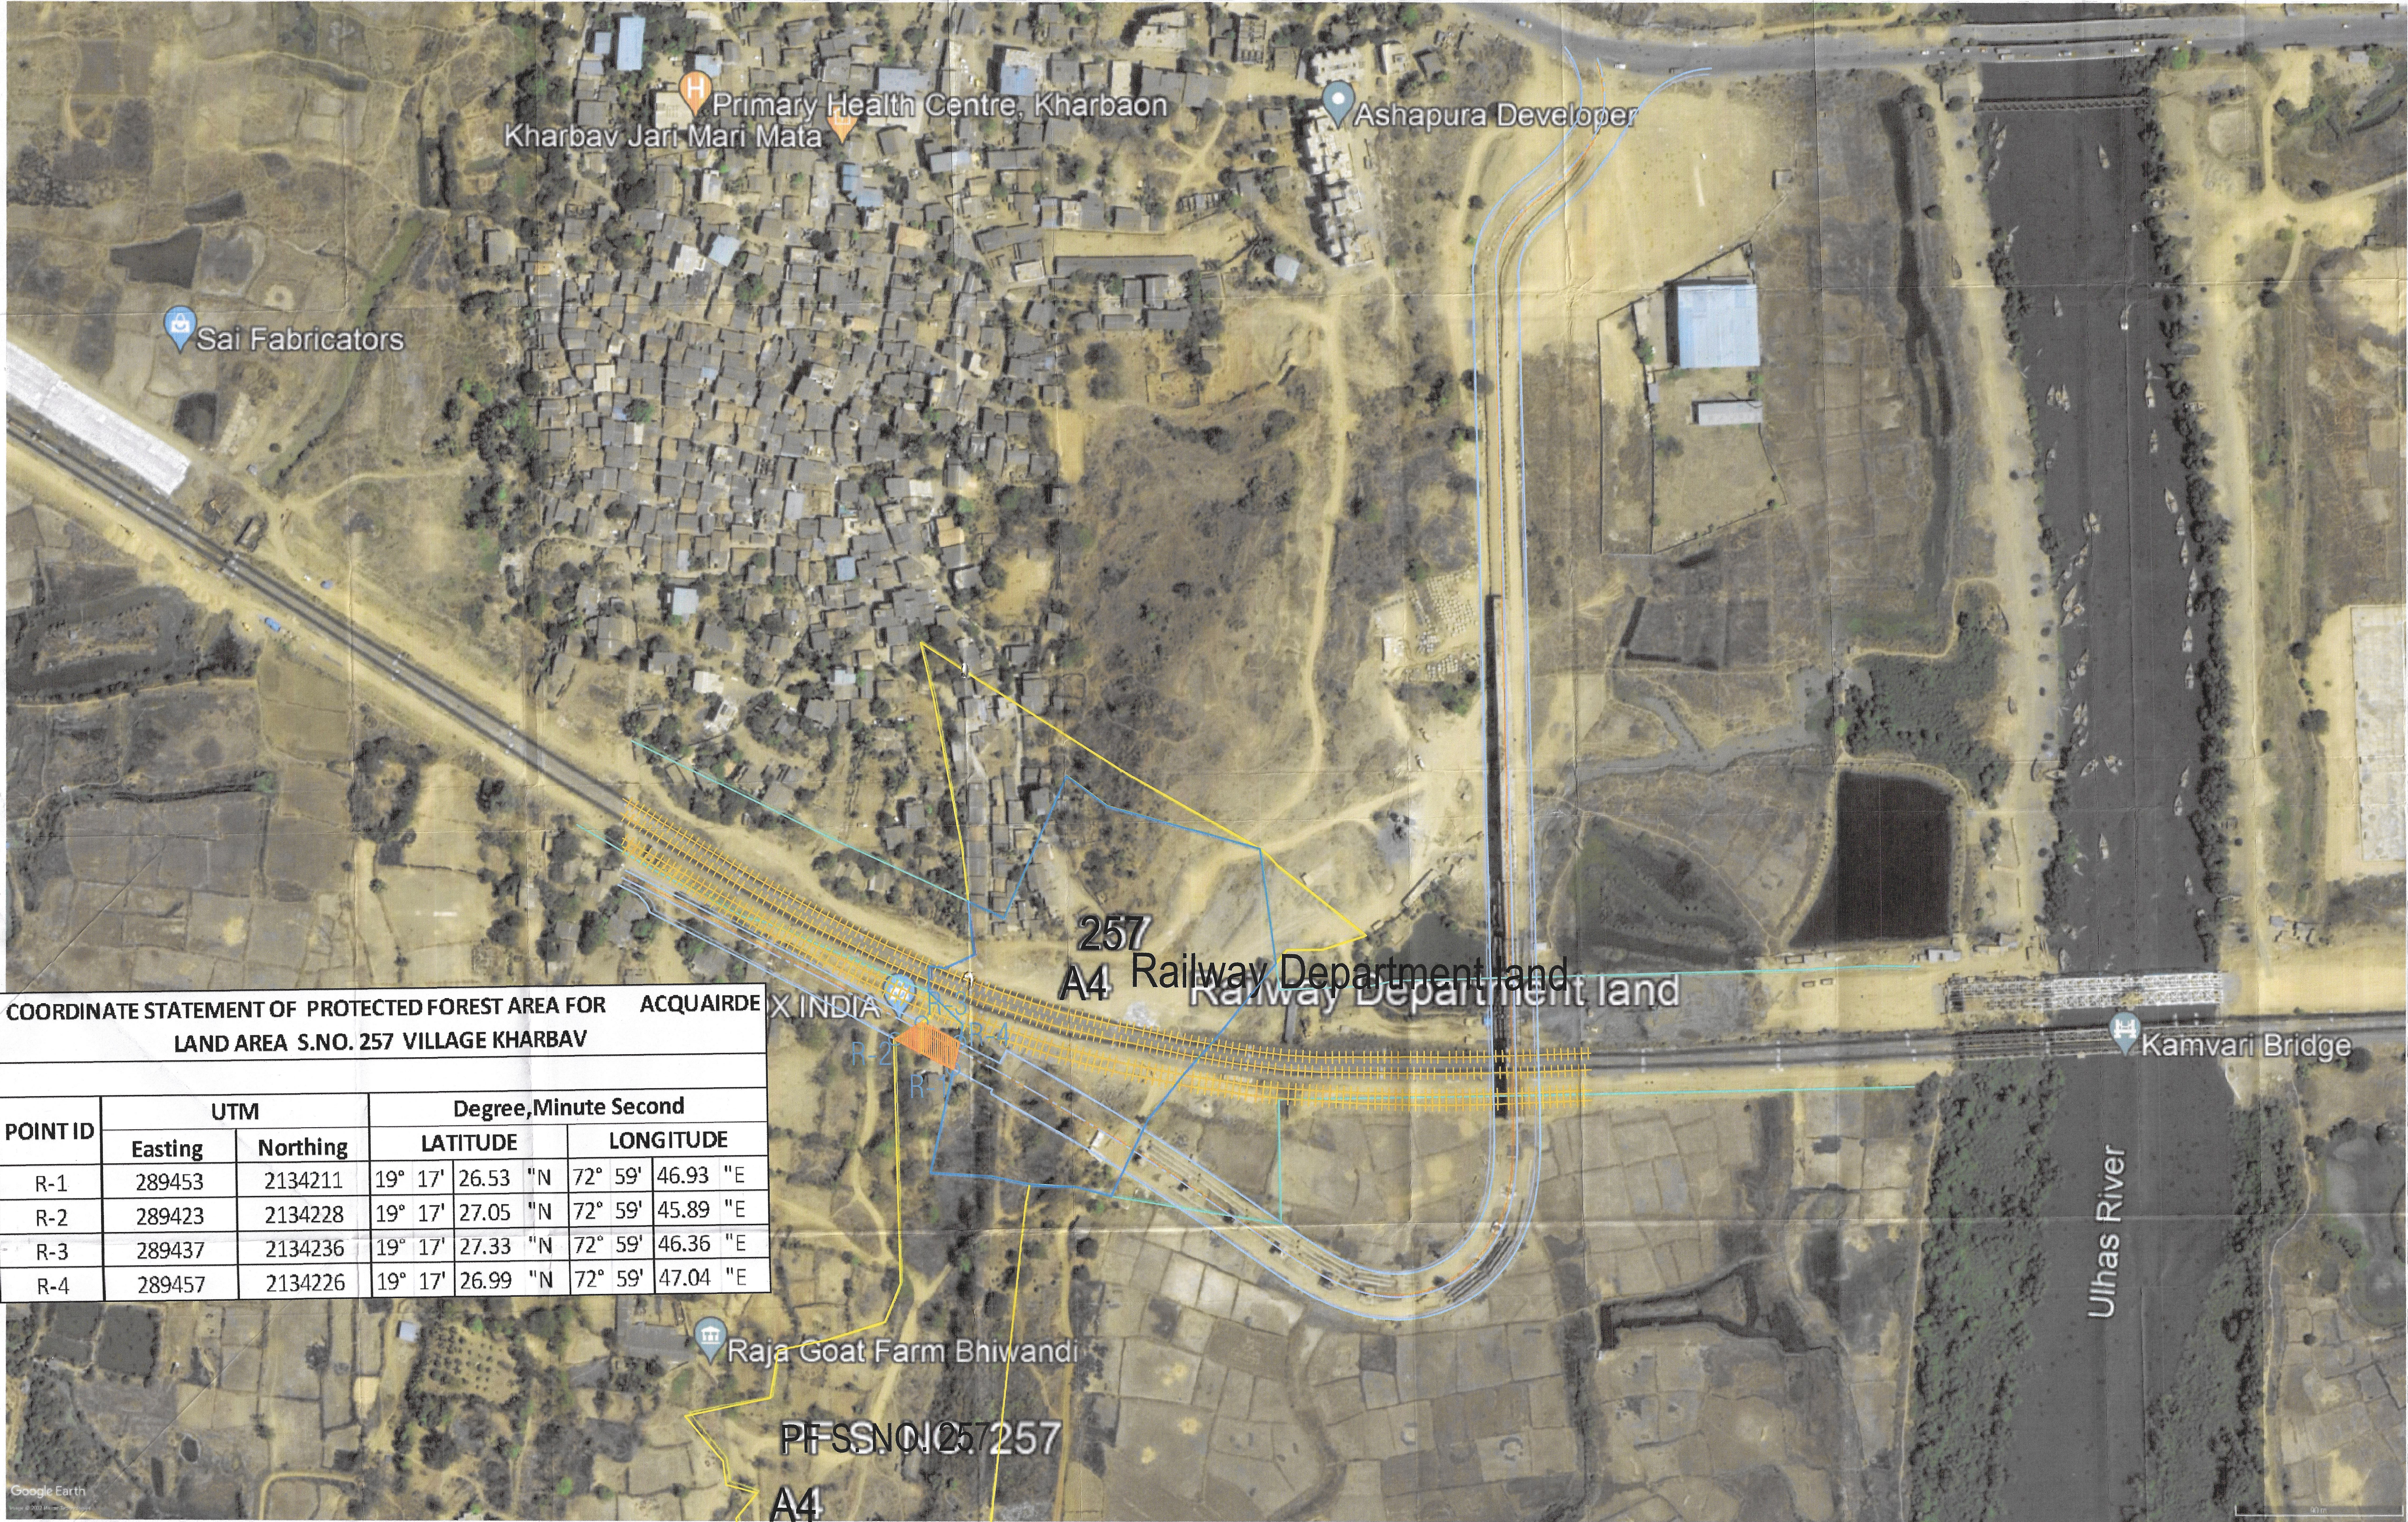

COORDINATE STATEMENT OF PROTECTED FOREST AREA FOR ACQUAIRD
LAND AREA S.NO. 257 VILLAGE KHARBAV

POINT ID	UTM		Degree,Minute Second			
	Easting	Northing	LATITUDE	LONGITUDE		
R-1	289453	2134211	19° 17' 26.53 "N	72° 59' 46.93 "E		
R-2	289423	2134228	19° 17' 27.05 "N	72° 59' 45.89 "E		
R-3	289437	2134236	19° 17' 27.33 "N	72° 59' 46.36 "E		
R-4	289457	2134226	19° 17' 26.99 "N	72° 59' 47.04 "E		

GOOGLE IMAGE

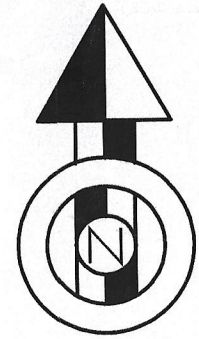

SCALE - NTS

Geo Digital Map of Diversion of 0.0399 Ha.of forest land for
Construction Railway Over Bridge On Diva-Vasai Railway
line at Village-Kharbay, Taluka- Bhivandi, Dist. Thane

VILLAGE - KHARBAV
TALUKA - BHIVANDI
DISTRICT - THANE

LEGEND

- PROPOSED ROAD
- RAILWAL LINE
- ACQUIRED FOREST LAND
- AREA POSITION IN RAILWAY
DEPARTMENT BEFORE 1980
- PROTECTED FOREST LAND

Executive Engineer,
Multistoried Bldgs Consn. Dn,
Chembur, Mumbai - 71.

Deputy Conservator of Forests
Thane Forest Division, Thane