


Chainage : 102.115 to 114.200

Typical Cross section of Proposed 4 lane Bareilly Mathura road (Budaun to Ujhani)

All dimension in CM

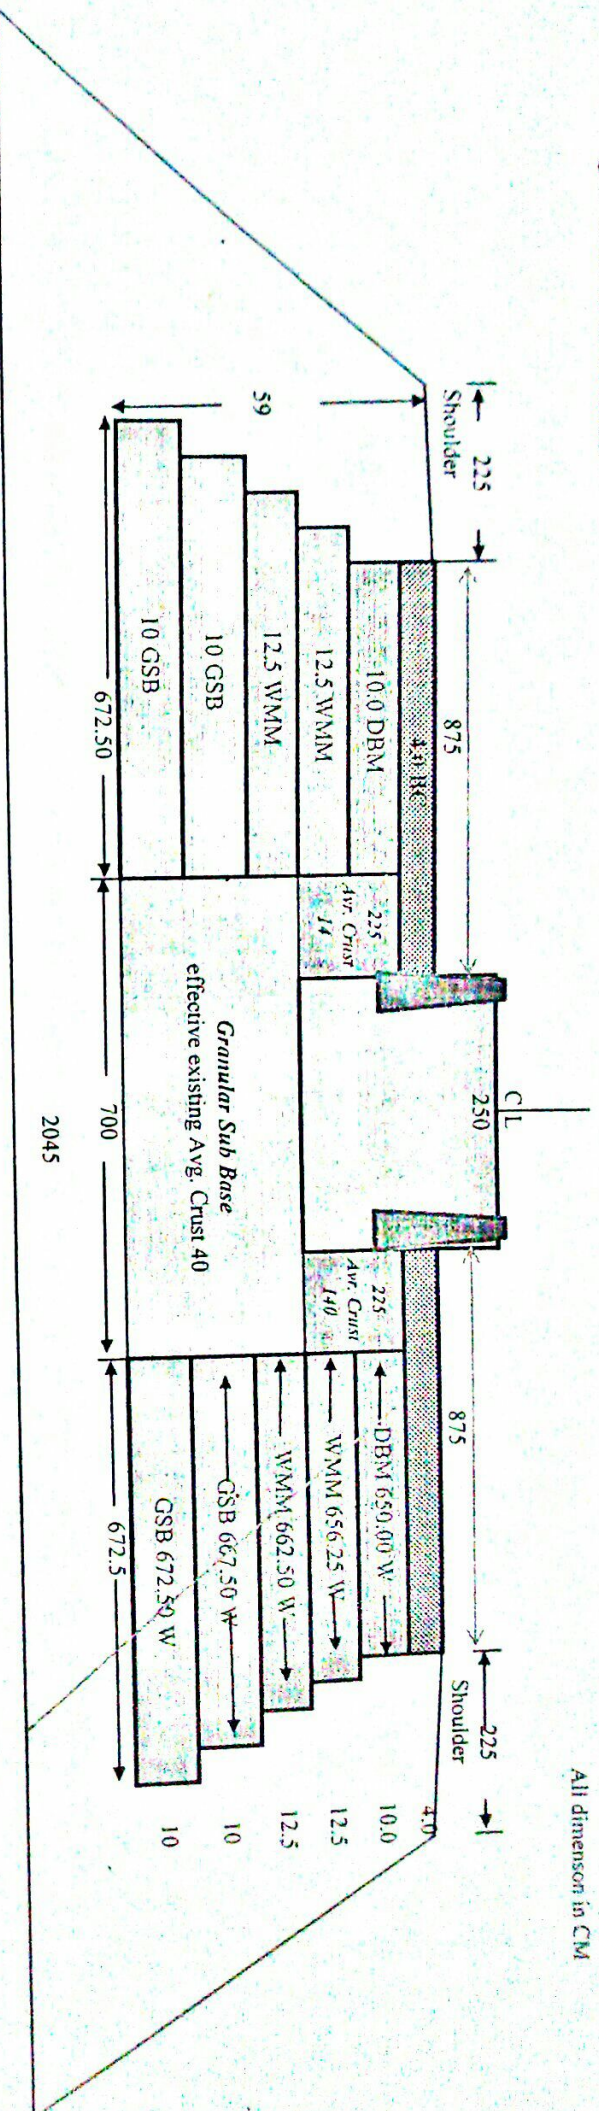

Junior Engineer
P.D. P.W.D. Budaun

Assistant Engineer
P.D. P.W.D. Budaun

Executive Engineer
P.D. P.W.D. Budaun