


Typical Cross Section of Proposed Four Lining of Meerut Budaun Road (SH-18)

All dimension in CM

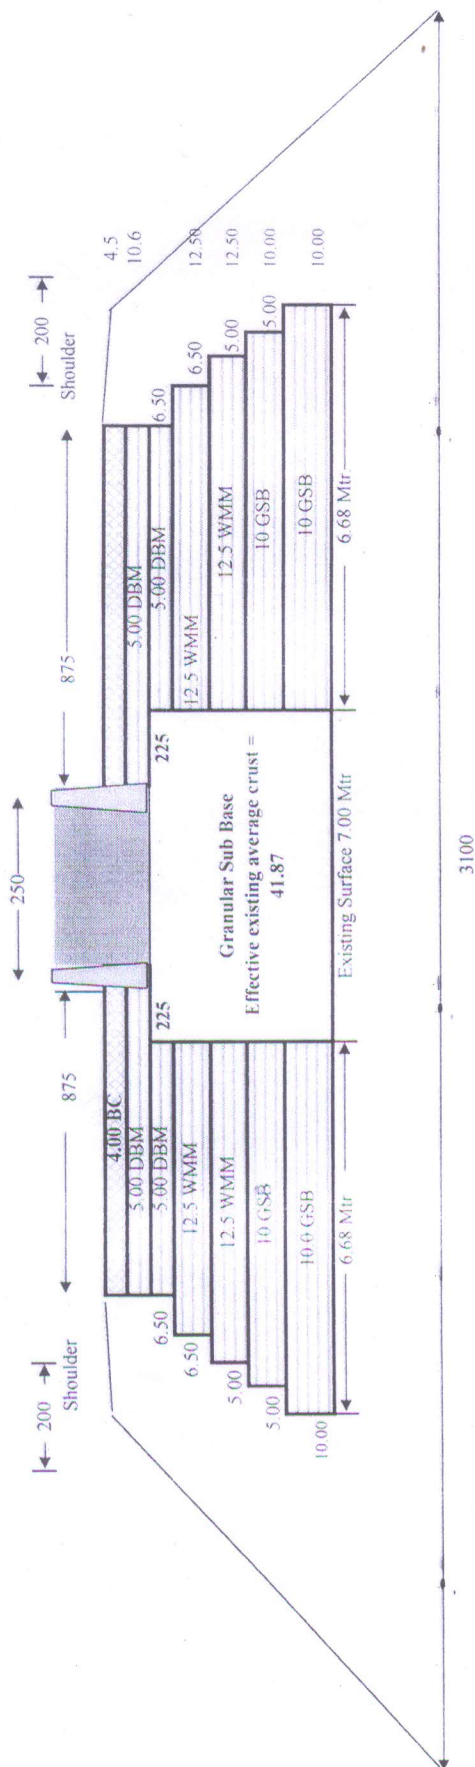

All Dimensions are in Millimeter

Junior Engineer
C.D. PWD, Budaun

Assistant Engineer
C.D. PWD, Budaun

Resident Engineer
C.D. PWD, Budaun