


CROSS-SECTION OF APPROACH ROAD

WITH COMPONENTS WISE BREAK-UP

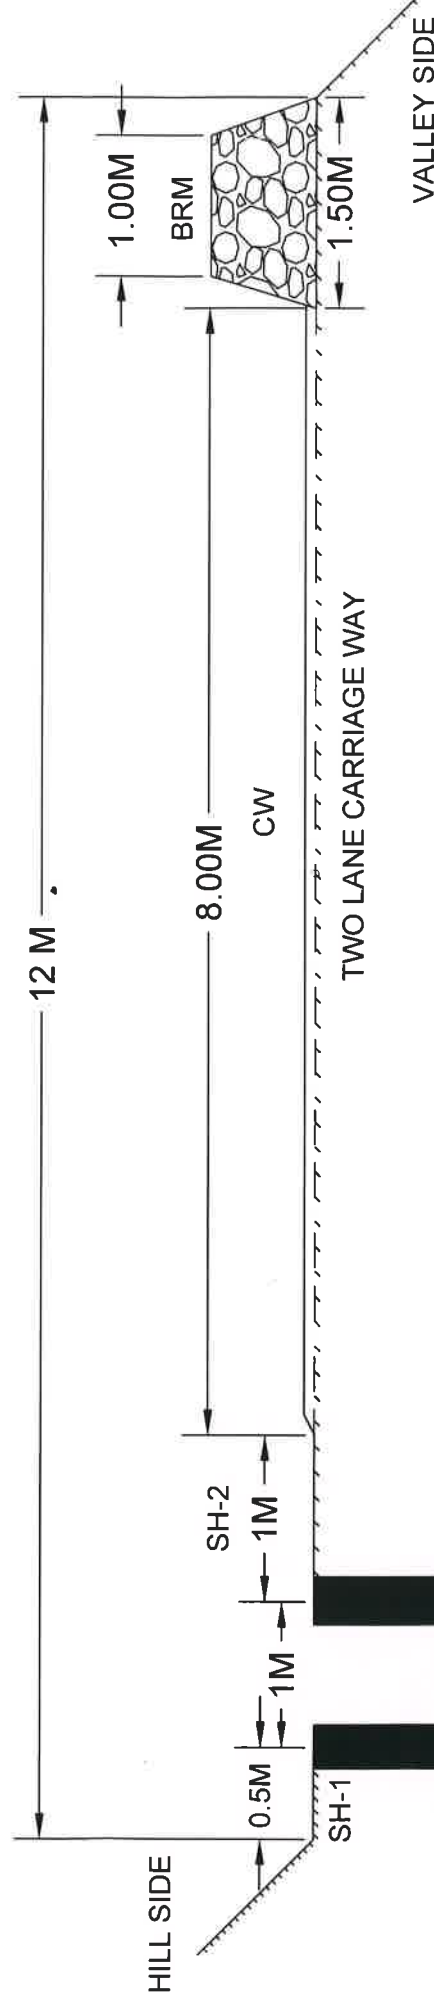

Component Wise Breakup of the Approach Road			
SL No.	Code Letter	Component	Width (in m)
1	SH-1	Shoulder No. 1	0.5
2	DR	Drain	1.0
3	SH-2	Shoulder No. 2	1.0
4	CW	Two Lane Carriage Way	8.0
5	BRM	Berm/Bund	1.5
Total width (in m)			12.0

PROJECT PROPONENT
FOR JSW STEEL LTD