



TYPICAL CROSS SECTIONS

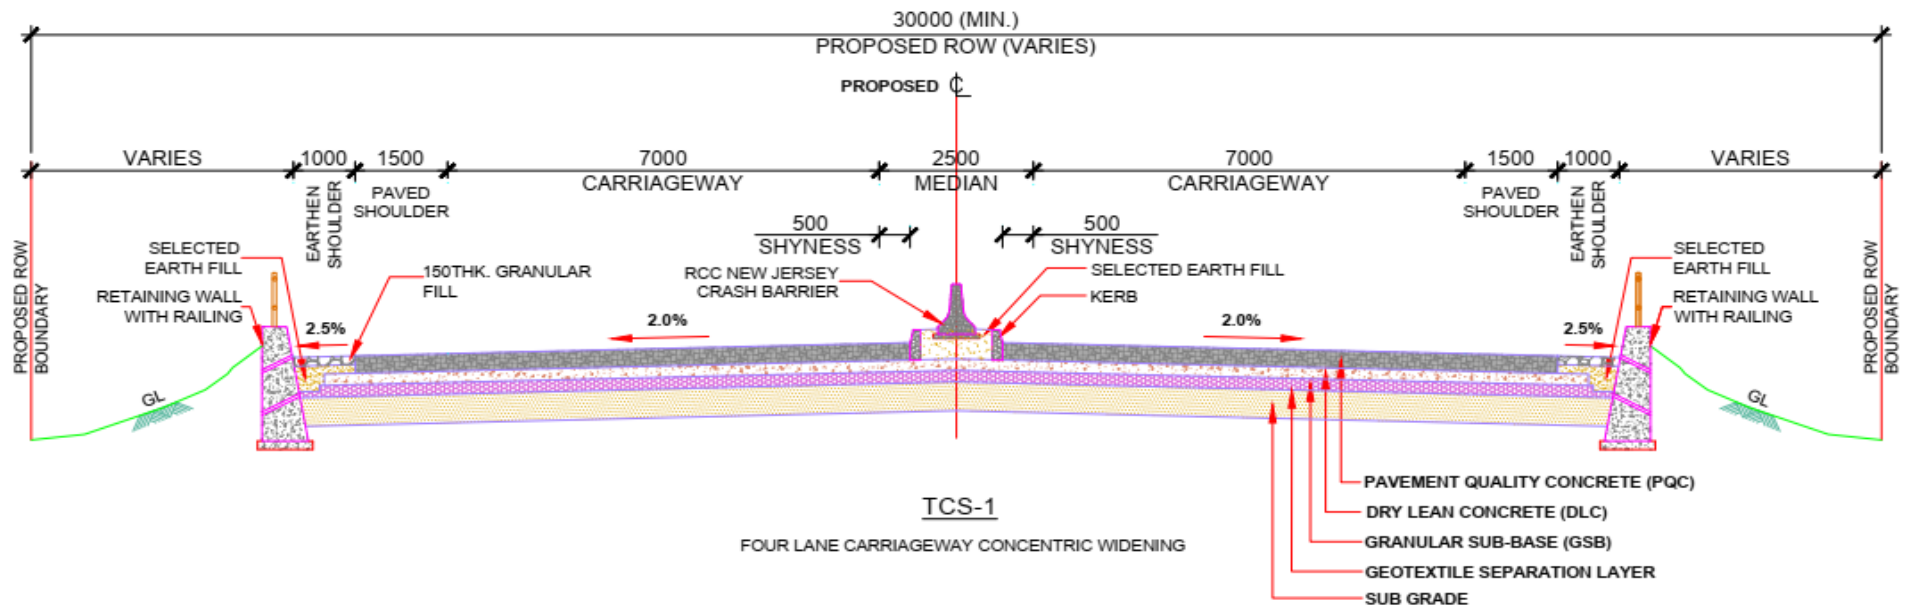


TYPICAL CROSS SECTIONS

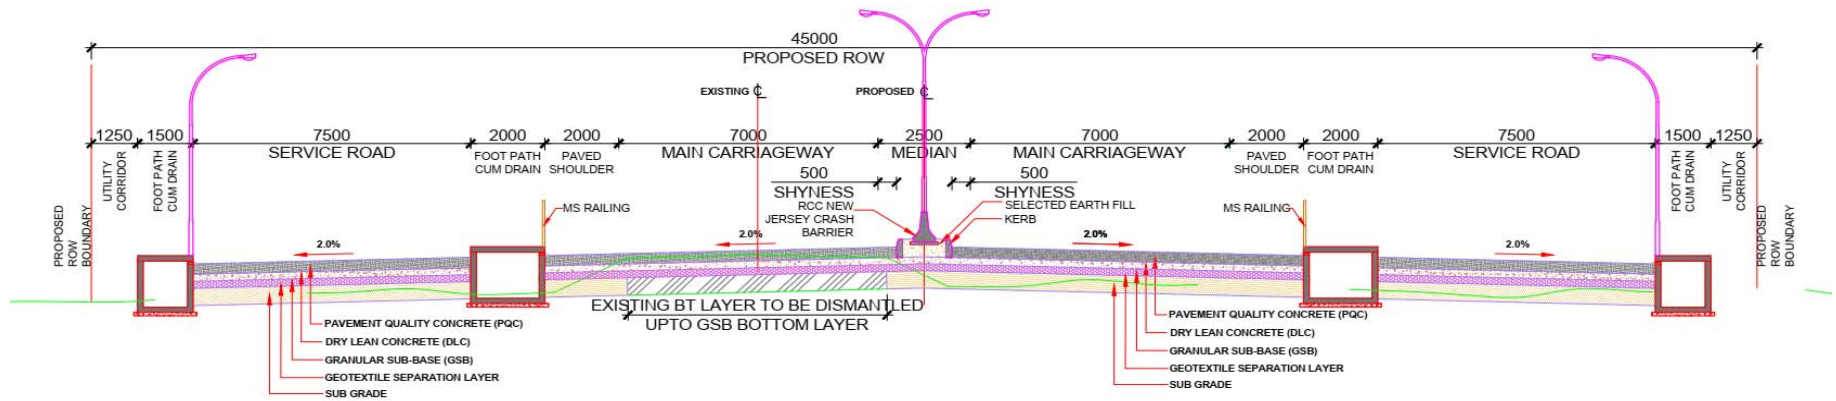

TCS-2A



FOUR LANE DIVIDED CARRIAGEWAY WITH PAVED SHOULDER & SERVICE ROAD
(FOR BUILTUP AREA - RIGHT ECCENTRIC WIDENING))

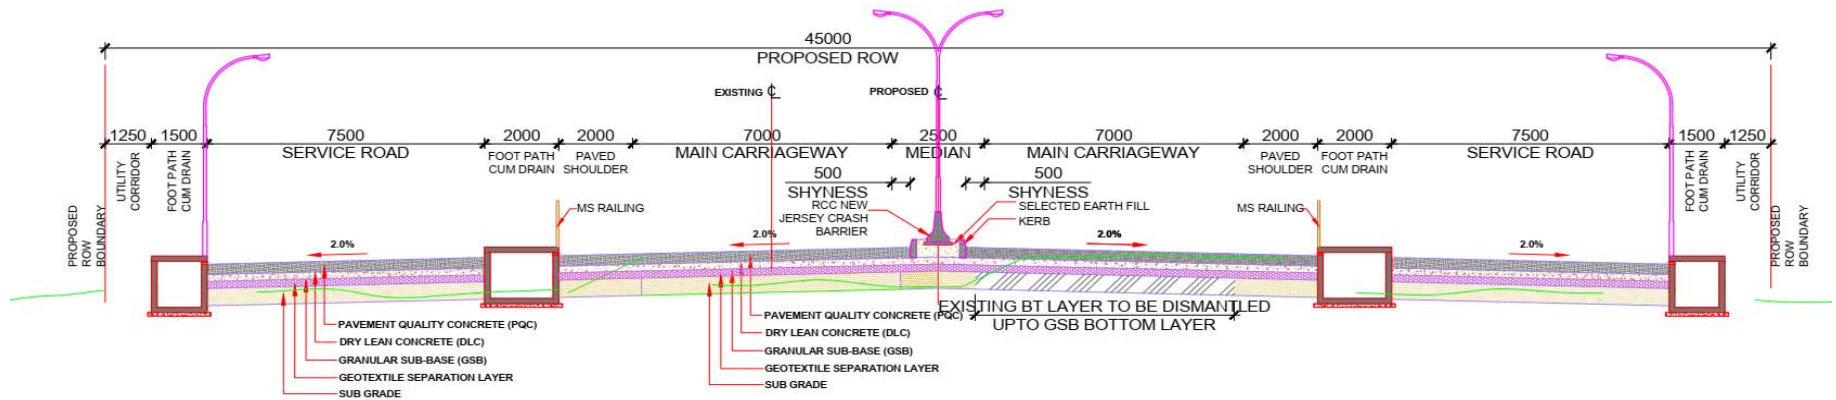


TCS-2B

FOUR LANE DIVIDED CARRIAGEWAY WITH PAVED SHOULDER & SERVICE ROAD
(FOR BUILTUP AREA - LEFT ECCENTRIC WIDENING))



TYPICAL CROSS SECTIONS

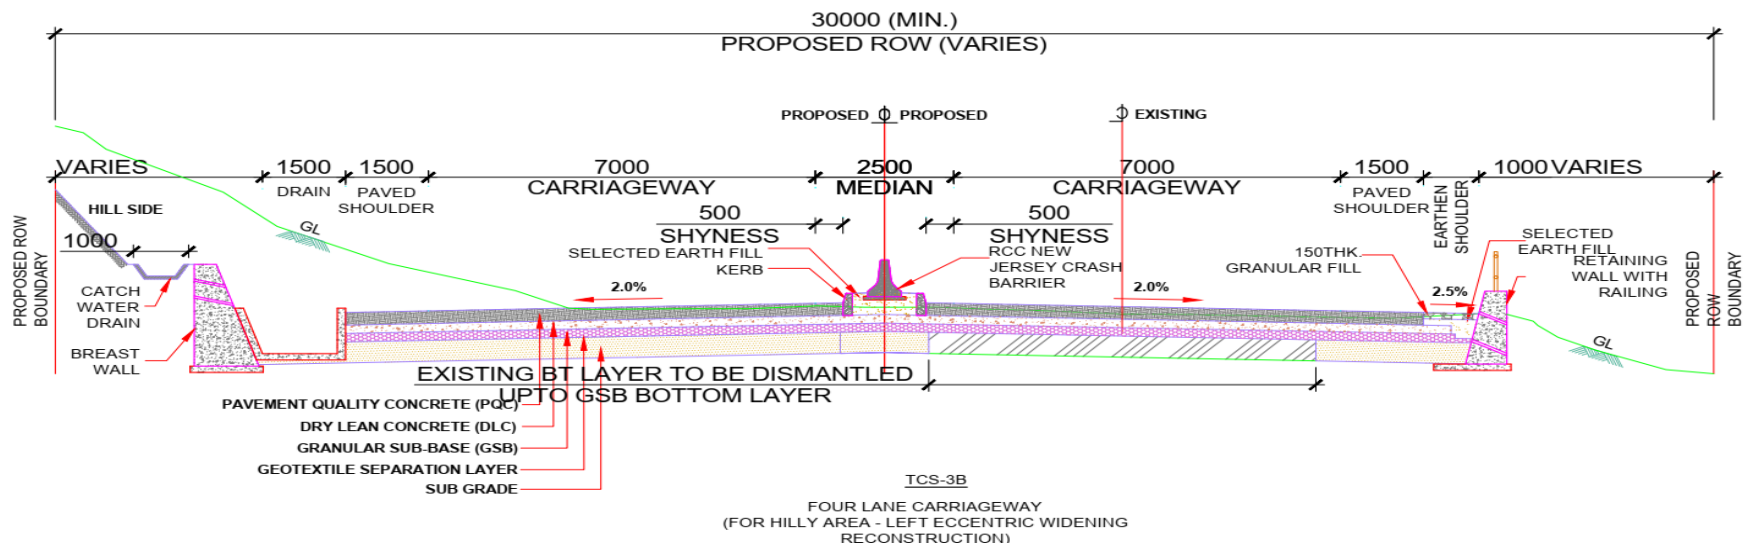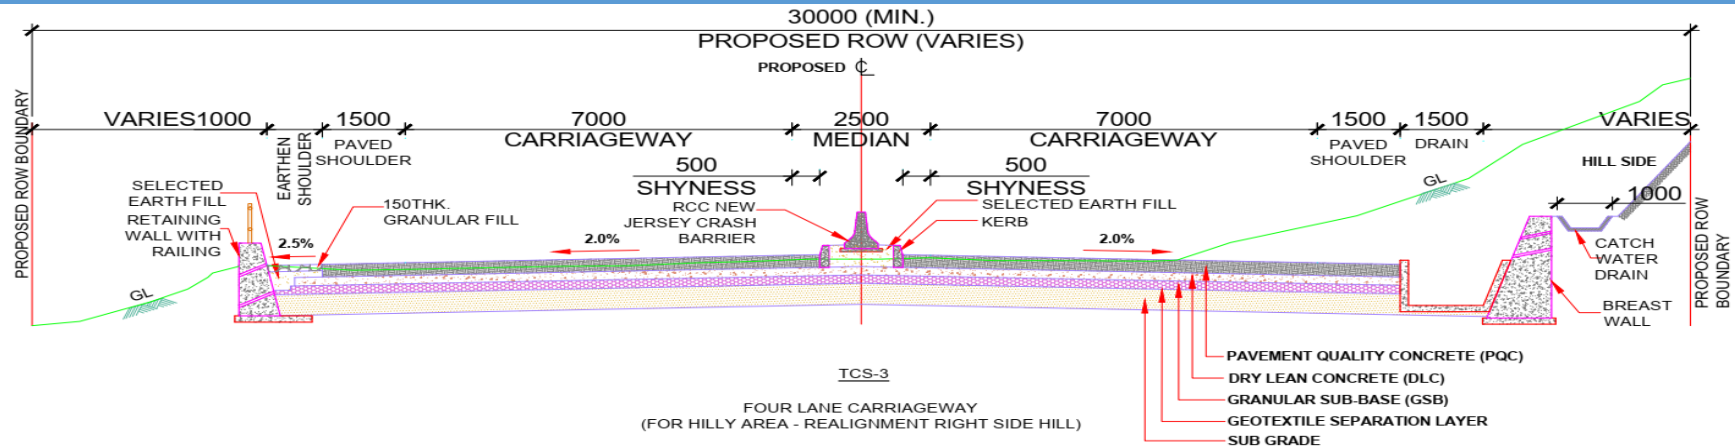

TYPICAL CROSS SECTIONS

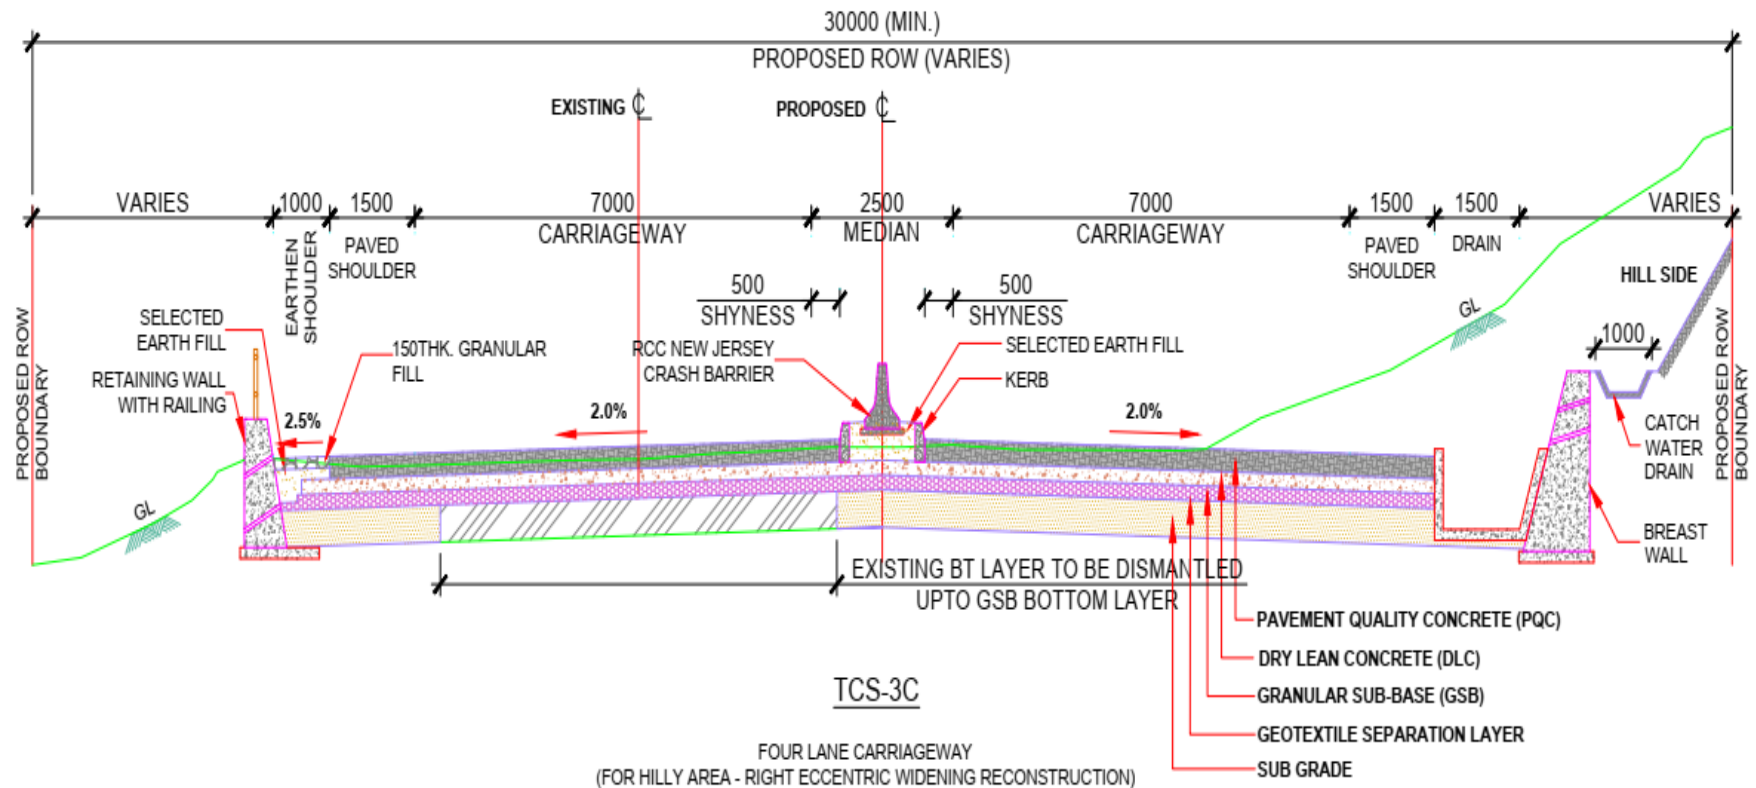

TYPICAL CROSS SECTIONS

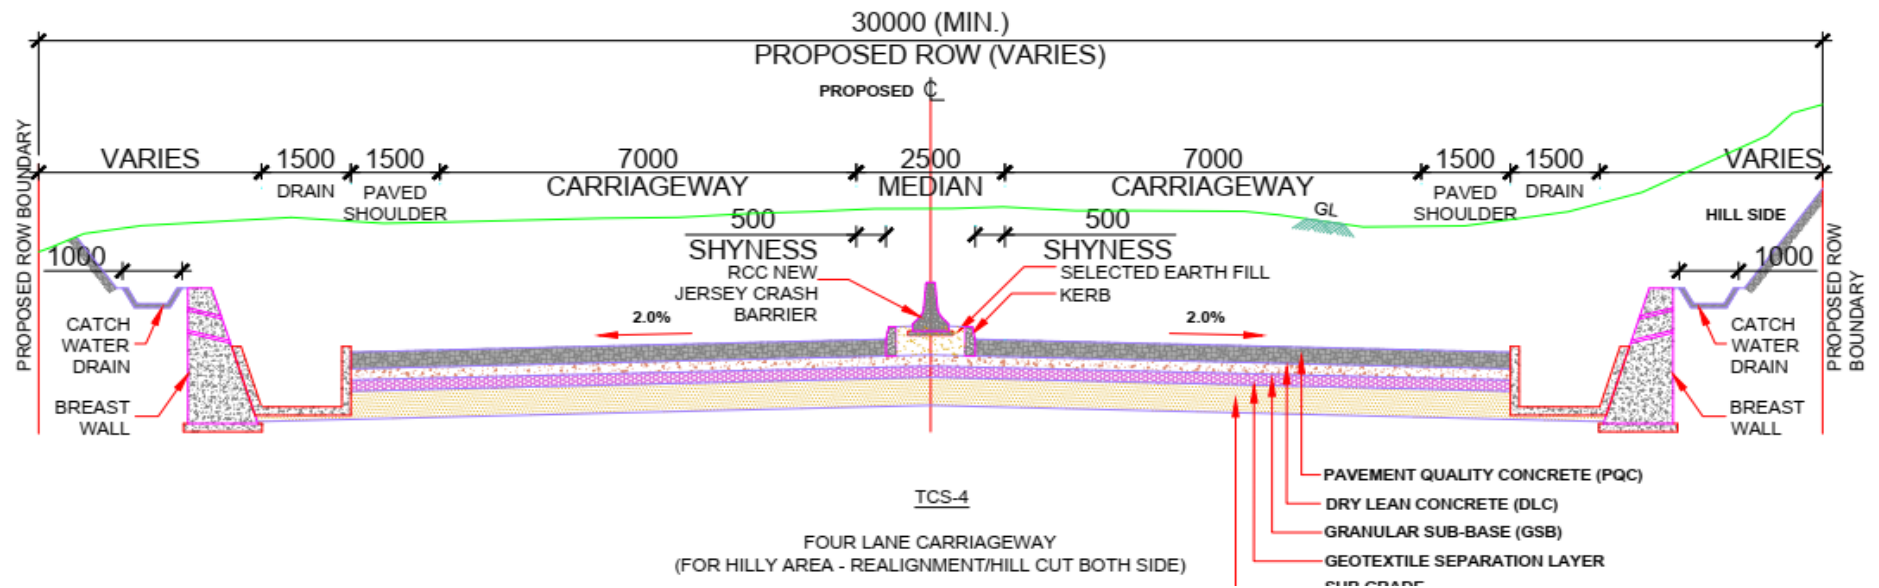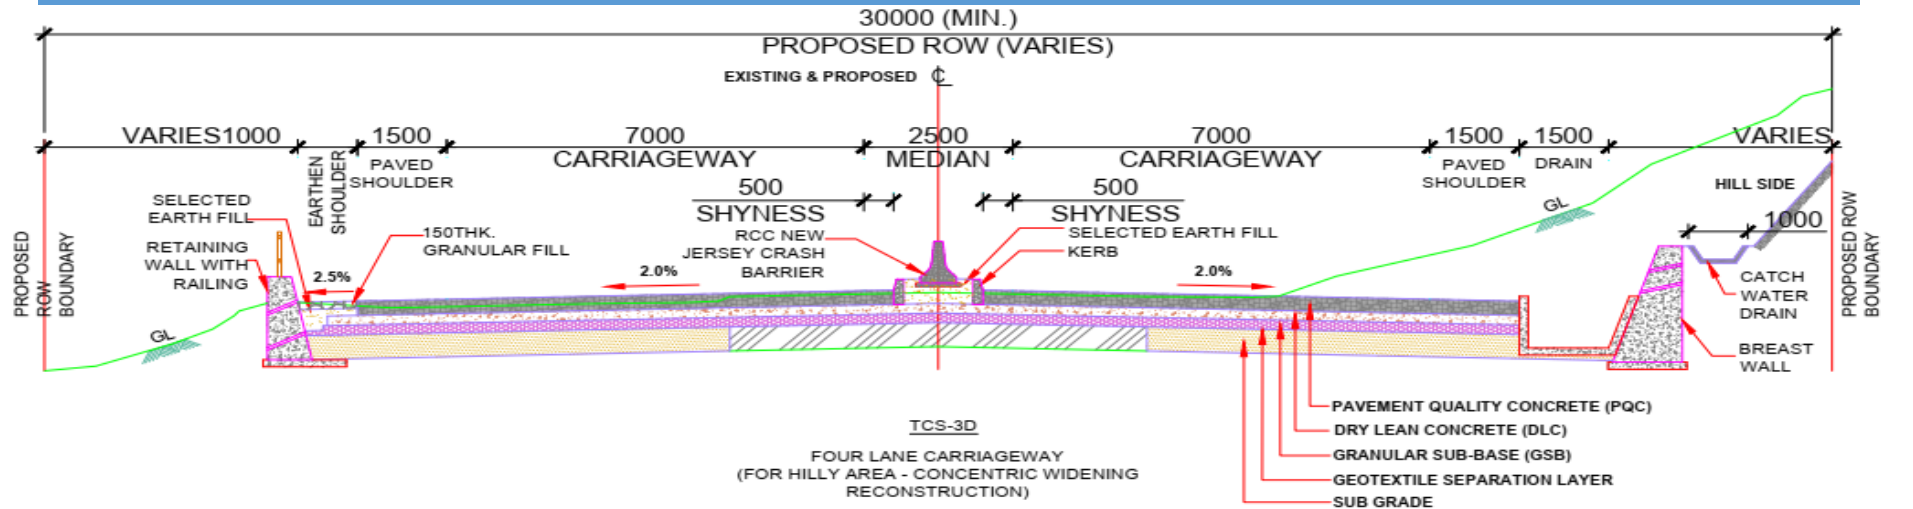

TYPICAL CROSS SECTIONS

