


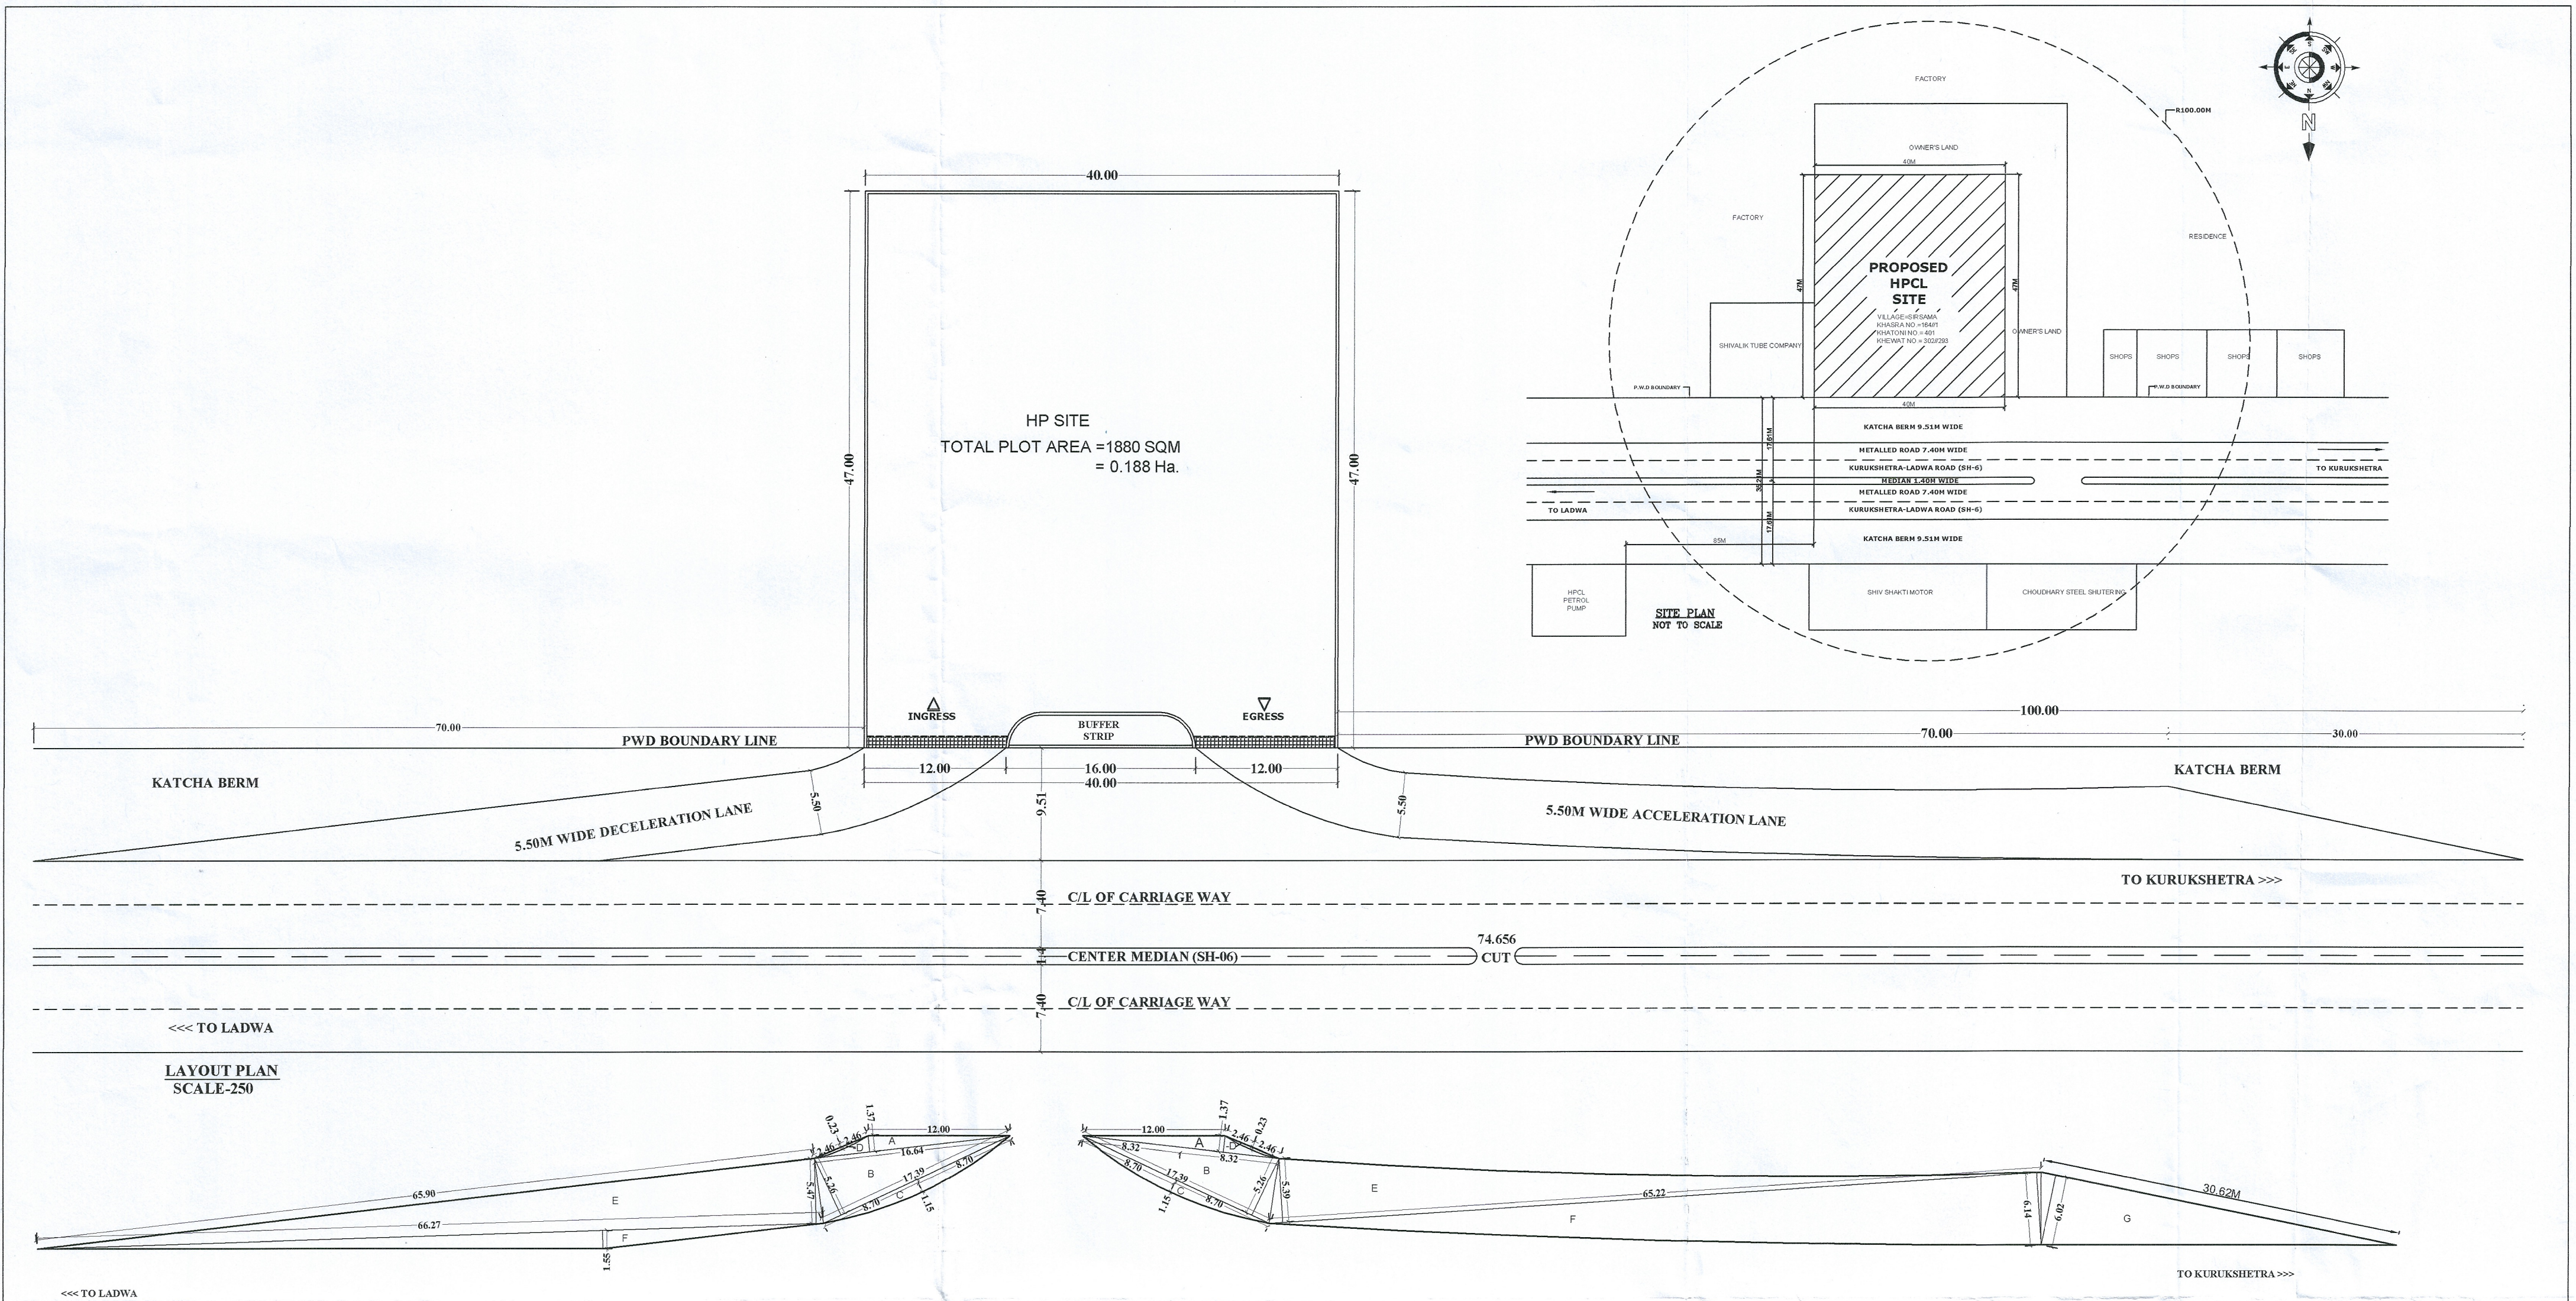

LAYOUT PLAN
SCALE-250

AREA DETAIL

<<< TO LADWA (a)		TO KURUKSHETRA (b) >>>		TOTAL AREA		ADDRESS DETAILS:-	LAYOUT PLAN FOR PERMISSION OF DIVERSION OF FOREST LAND FOR ACCESS TO HPCL RETAIL OUTLET ON LADWA - KURUKSHETRA ROAD (SH-06), AT KM 74.610 (LHS), VILLAGE SIRSAMA, TEHSIL THANESAR, DISTT. KURUKSHETRA(HARYANA).	APPROVED BY	CHECKED BY :-
A AREA	-D AREA	A AREA	-D AREA	G AREA	(a) Ladwa Side :-A+B+C+E+F-D				
= $\frac{1}{2} \times 16.64 \times 1.37$ = 11.398	= $\frac{4}{3}ah$ = $\frac{4}{3} \times 2.46 \times 0.23$ = 1.33 x 0.565 = 0.752	= $\frac{1}{2} \times 16.64 \times 1.37$ = 11.398	= $\frac{4}{3}ah$ = $\frac{4}{3} \times 2.46 \times 0.23$ = 1.33 x 0.565 = 0.752	= $\frac{1}{2} \times 30.62 \times 6.02$ = 92.166	= 11.398+45.735+13.306+180.236+51.359-0.752 =302.034-0.752 =301.282 SQM	VILLAGE = SIRSAMA	HINDUSTAN PETROLEUM CORPORATION LIMITED (PANIPAT REGIONAL OFFICE) (A GOVERNMENT OF INDIA ENTERPRISE)	APPROVED BY	CHECKED BY :-
B AREA = $\frac{1}{2} \times 17.39 \times 5.26$ = 45.735	E AREA = $\frac{1}{2} \times 65.90 \times 5.47$ = 180.236	B AREA = $\frac{1}{2} \times 17.39 \times 5.26$ = 45.735	E AREA = $\frac{1}{2} \times 65.22 \times 5.39$ = 175.767		(b) Kurukshetra Side :-A+B+C+E+F+G-D = 11.398+45.735+13.306+175.767+200.225+92.166 -0.752 = 538.597-0.752 = 537.845 SQM	KHEWAT NO. = 302//293			
C AREA = $\frac{4}{3}ah$ = $\frac{4}{3} \times 8.70 \times 1.15$ = 1.33 x 10.005 = 13.306	F AREA = $\frac{1}{2} \times 66.27 \times 1.55$ = 51.359	C AREA = $\frac{4}{3}ah$ = $\frac{4}{3} \times 8.70 \times 1.15$ = 1.33 x 10.005 = 13.306	F AREA = $\frac{1}{2} \times 65.22 \times 6.14$ = 200.225		TOTAL FOREST AREA = (a + b) = 301.282+537.845 SQM = 839.127 SQM = 0.0839 Ha.	KHATONI NO. = 401	REV. NO. DESCRIPTION REVISE DRAWING	APPROVED BY	CHECKED BY :-
				NON FOREST AREA = 1880 SQM = 0.188Ha.		NEAREST POLICE STATION= PIPLI			
						NEAREST RAILWAY STATION= KURUKSHETRA	G.T. ROAD PANIPAT (HR) MOB. NO. 986098555, 921569555 MAIL ID : parveen5113@yahoo.co.in	APPROVED BY	CHECKED BY :-
						TEHSIL = THANESAR			
						DISTT. = KURUKSHETRA	G.T. ROAD PANIPAT (HR) MOB. NO. 986098555, 921569555 MAIL ID : parveen5113@yahoo.co.in	APPROVED BY	CHECKED BY :-
						STATE = HARYANA			

LOKESH GOEL
Area Manager Sales
Yamunanagar Sales Area
Panipat Regional Office