


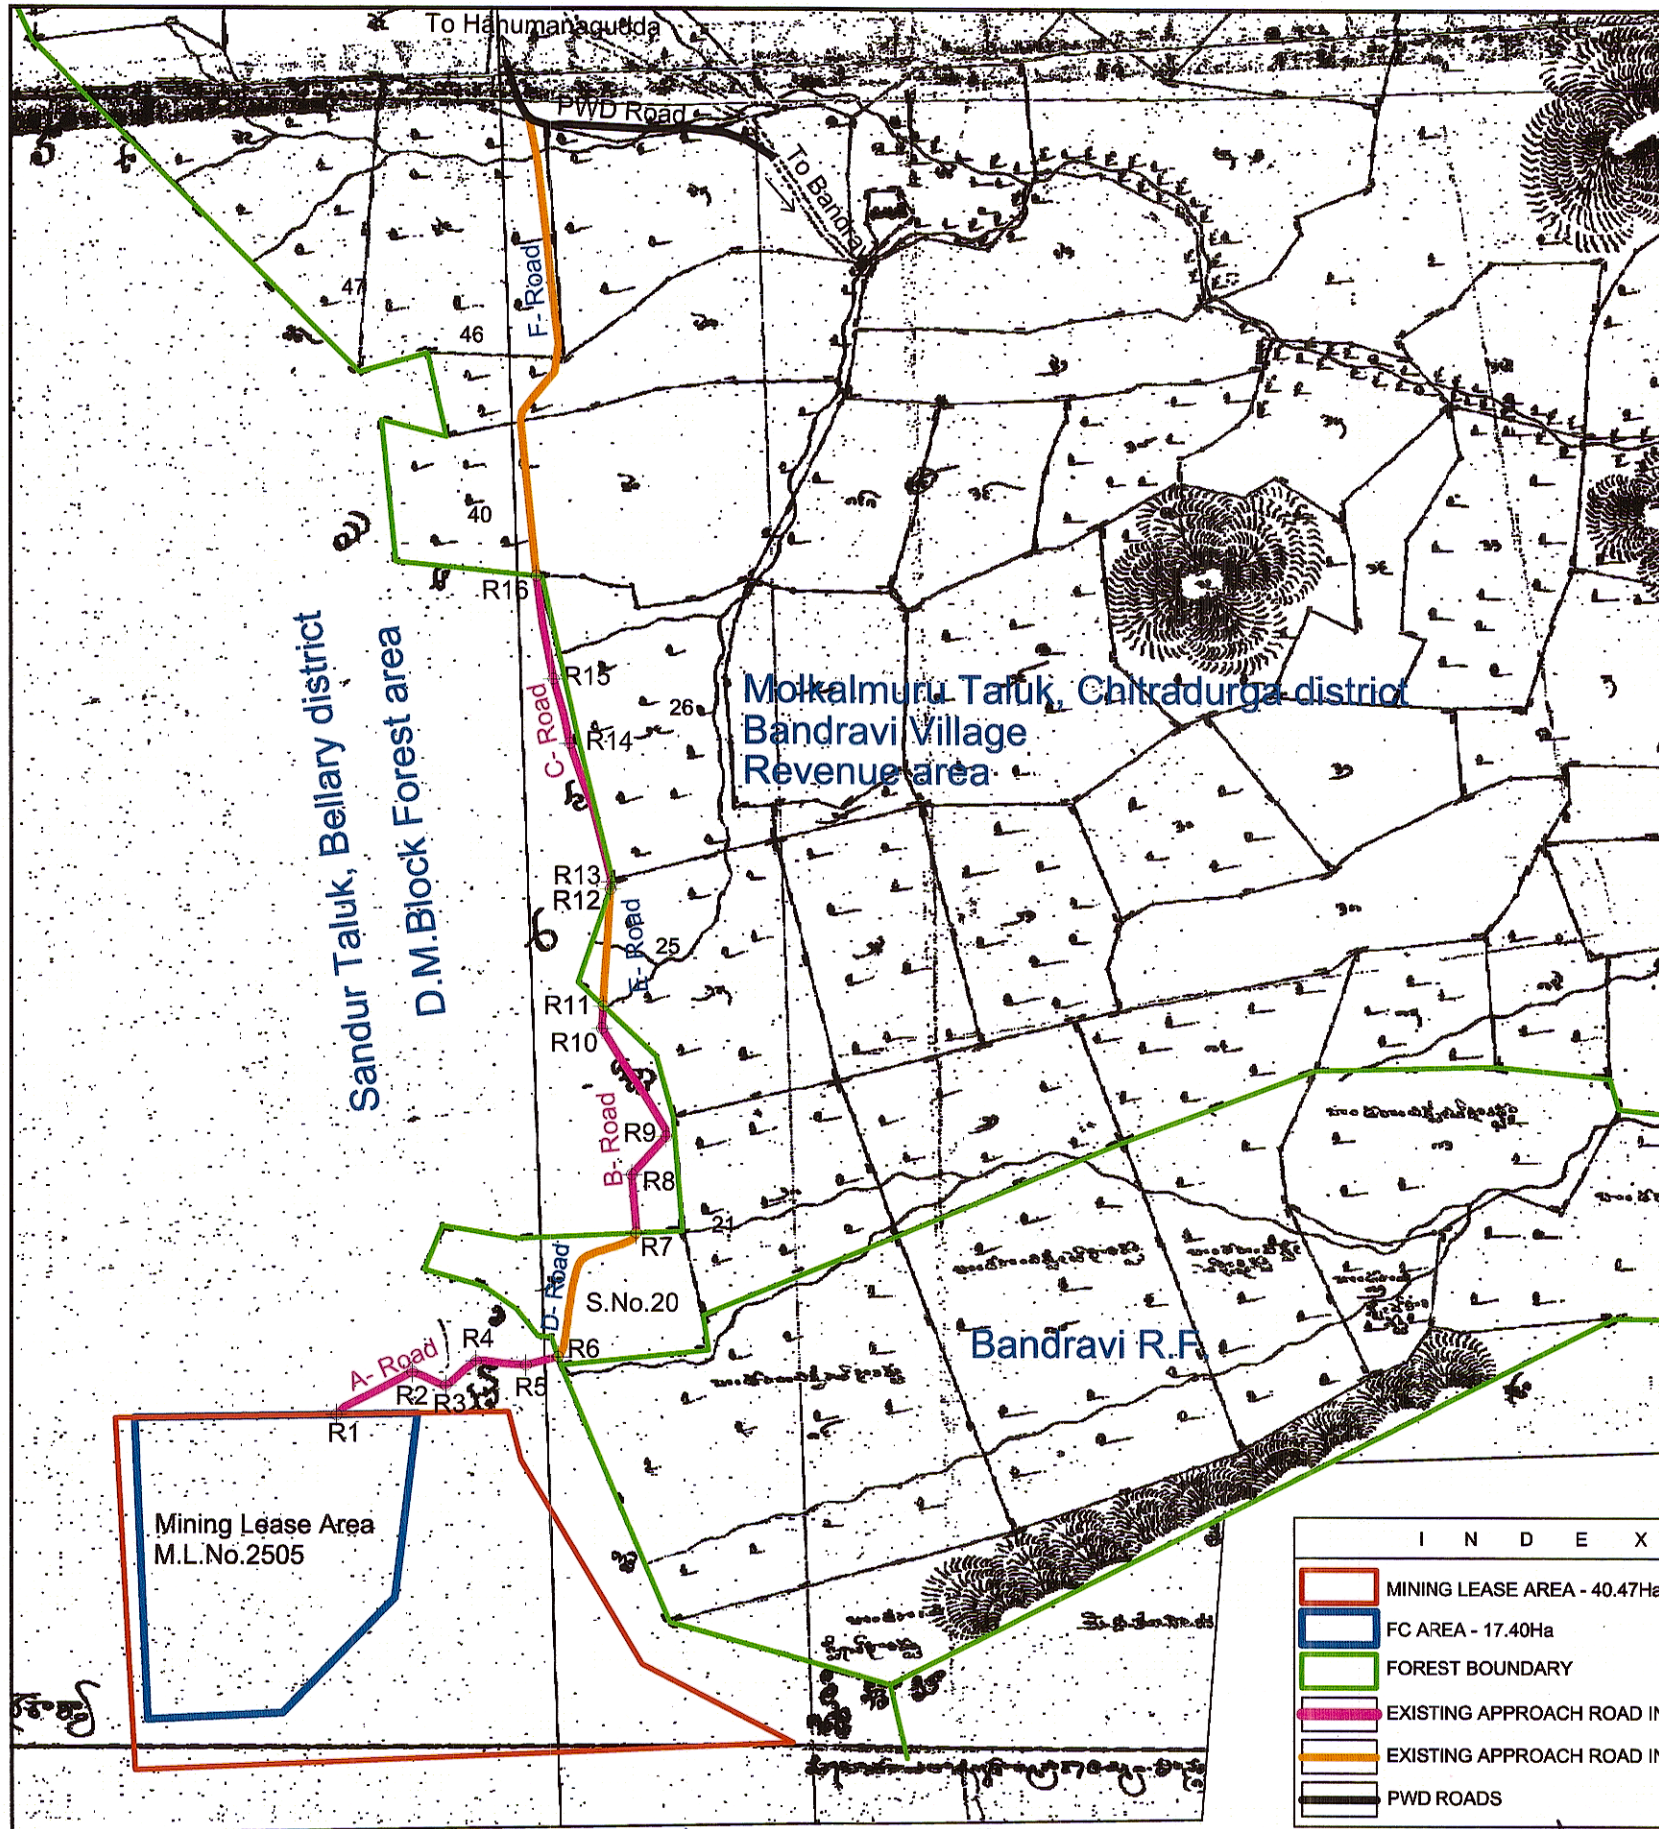

I N D E X	
	MINING LEASE AREA - 40.47Ha
	FC AREA - 17.40Ha
	FOREST BOUNDARY
	EXISTING APPROACH ROAD IN FOREST AREA
	EXISTING APPROACH ROAD IN REVENUE AREA
	PWD ROADS

DETAILS OF EXISTING APPROACH ROAD IN FOREST AREA							
Point	Latitude	Longitude	Road Section	Length(m)	Width(m)	Sq.m	HECTARES
R1	N14° 59' 36.4"	E76° 40' 36.8"	A	395	10	3950	0.3950
R2	N14° 59' 38.6"	E76° 40' 40.9"					
R3	N14° 59' 37.9"	E76° 40' 42.6"					
R4	N14° 59' 39.1"	E76° 40' 44.2"					
R5	N14° 59' 38.9"	E76° 40' 46.9"					
R6	N14° 59' 39.3"	E76° 40' 48.5"					
R7	N14° 59' 46.1"	E76° 40' 52.4"	B	400	8	3200	0.3200
R8	N14° 59' 49.4"	E76° 40' 52.2"					
R9	N14° 59' 51.4"	E76° 40' 54.0"					
R10	N14° 59' 57.0"	E76° 40' 50.7"					
R11	N14° 59' 57.7"	E76° 40' 50.7"					
R12	N15° 00' 03.7"	E76° 40' 51.3"					
R13	N15° 00' 04.0"	E76° 40' 51.4"					
R14	N15° 00' 11.7"	E76° 40' 49.1"					
R15	N15° 00' 15.0"	E76° 40' 48.2"					
R16	N15° 00' 20.3"	E76° 40' 47.4"					
TOTAL				1320		11350	1.1350

DETAILS OF EXISTING APPROACH ROAD IN REVENUE LAND AREA							
Point	Latitude	Longitude	Road Section	Length(m)	Width(m)	Sq.m	HECTARES
R6 to R7	N14 ⁰ 59' 39.3"	E76 ⁰ 40' 48.5"	D	267	10	2670	0.2670
	N14 ⁰ 59' 46.1"	E76 ⁰ 40' 52.4"					
R11 to R12	N14 ⁰ 59' 57.7"	E76 ⁰ 40' 50.7"	E	189	8	1512	0.1512
	N15 ⁰ 00' 03.7"	E76 ⁰ 40' 51.3"					
R16 to UP TO PWD ROAD	N15 ⁰ 00' 20.3"	E76 ⁰ 40' 47.4"	F	744	8	5952	0.5952
	N15 ⁰ 00' 50.0"	E76 ⁰ 40' 45.7"					
TOTAL				1200		10134	1.0134

Ramalingaiah B.R.
ತಾಲ್ಲೂಕು ಸರ್ಕಾರಿ
ಸಂಚಾರಿ

(ಎಸ್.ಎ.ರಾಜ್)
ಭೂಮಾನ್ವಿತರು
M/s. M. HANUMANTHA RAO
PARTNER.

ANNEXURE No. 8

TITLE	VILLAGE MAP SHOWING FOR EXISTING APPROACH ROAD FOR DIVERSION	
LESSEE	M/s.M.HANUMANTHA RAO	
PROJECT	S.M.BLOCK IRON ORE MINE,	
M.L. AREA	LEASE DEED AREA - 40.47 Ha	FC ACT AREA -17.40 Ha
	ML No. 2505	SCALE 1: 12,000
	VILLAGE : NARAYANAPUR	TALUK : SANDUR
	DISTRICT : BELLARY	STATE : KARNATAKA

ಸಹಾಯಕ ಅರಣ್ಯಾಧಿಕಾರಿಗಳು
ಅ.ಎಂ.ಪಿ. ಶಾಸ್ತ್ರಿ
ಸಂಚಾರಿ ದಕ್ಷಿಣ ವಲಯ

T. B. Shankar
RANGE FOREST OFFICER
Sandur South Range
Sandur

Assistant Conservator of Forests
& Technical Assistant to DCF
Bellary.