


LAYOUT PLAN OF IOCL RETAIL OUTLET ON DORAHIA TO LUDHIANA ROAD
(DORAHIA CANAL ROAD) AT DEEP NAGAR (LUDHIANA) TEHSIL & DISTT.
LUDHIANA (PB)

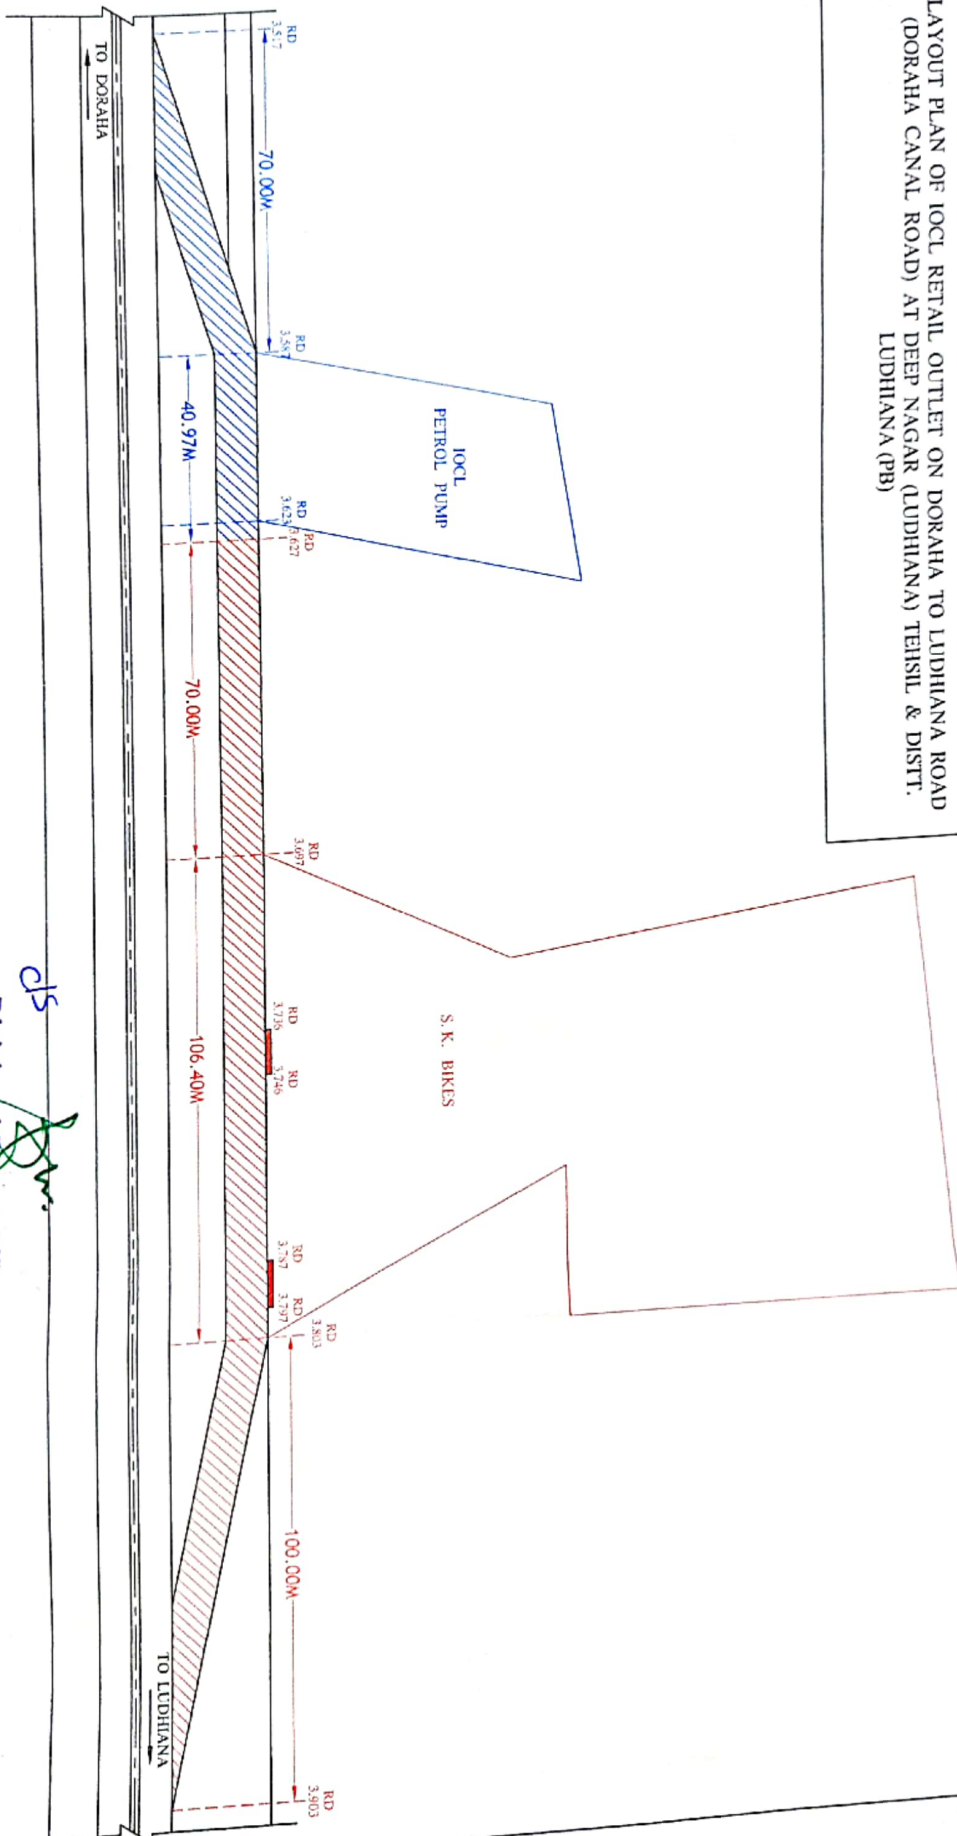

Divisional Forest Officer
Ludhiana Forest Division
Ludhiana