


Map Showing the details of Railway(Diverted during Consevation from Meter Gauge) to Brode Gauge) and Proposed Diversion of Forest Land for construction of new Double Line with Electrification of track between Guntur-Guntakal Stations in Comp.No-147,148,137 of Panyam RF, Konidedu Beat of Panyam Section,Kurnool Division.

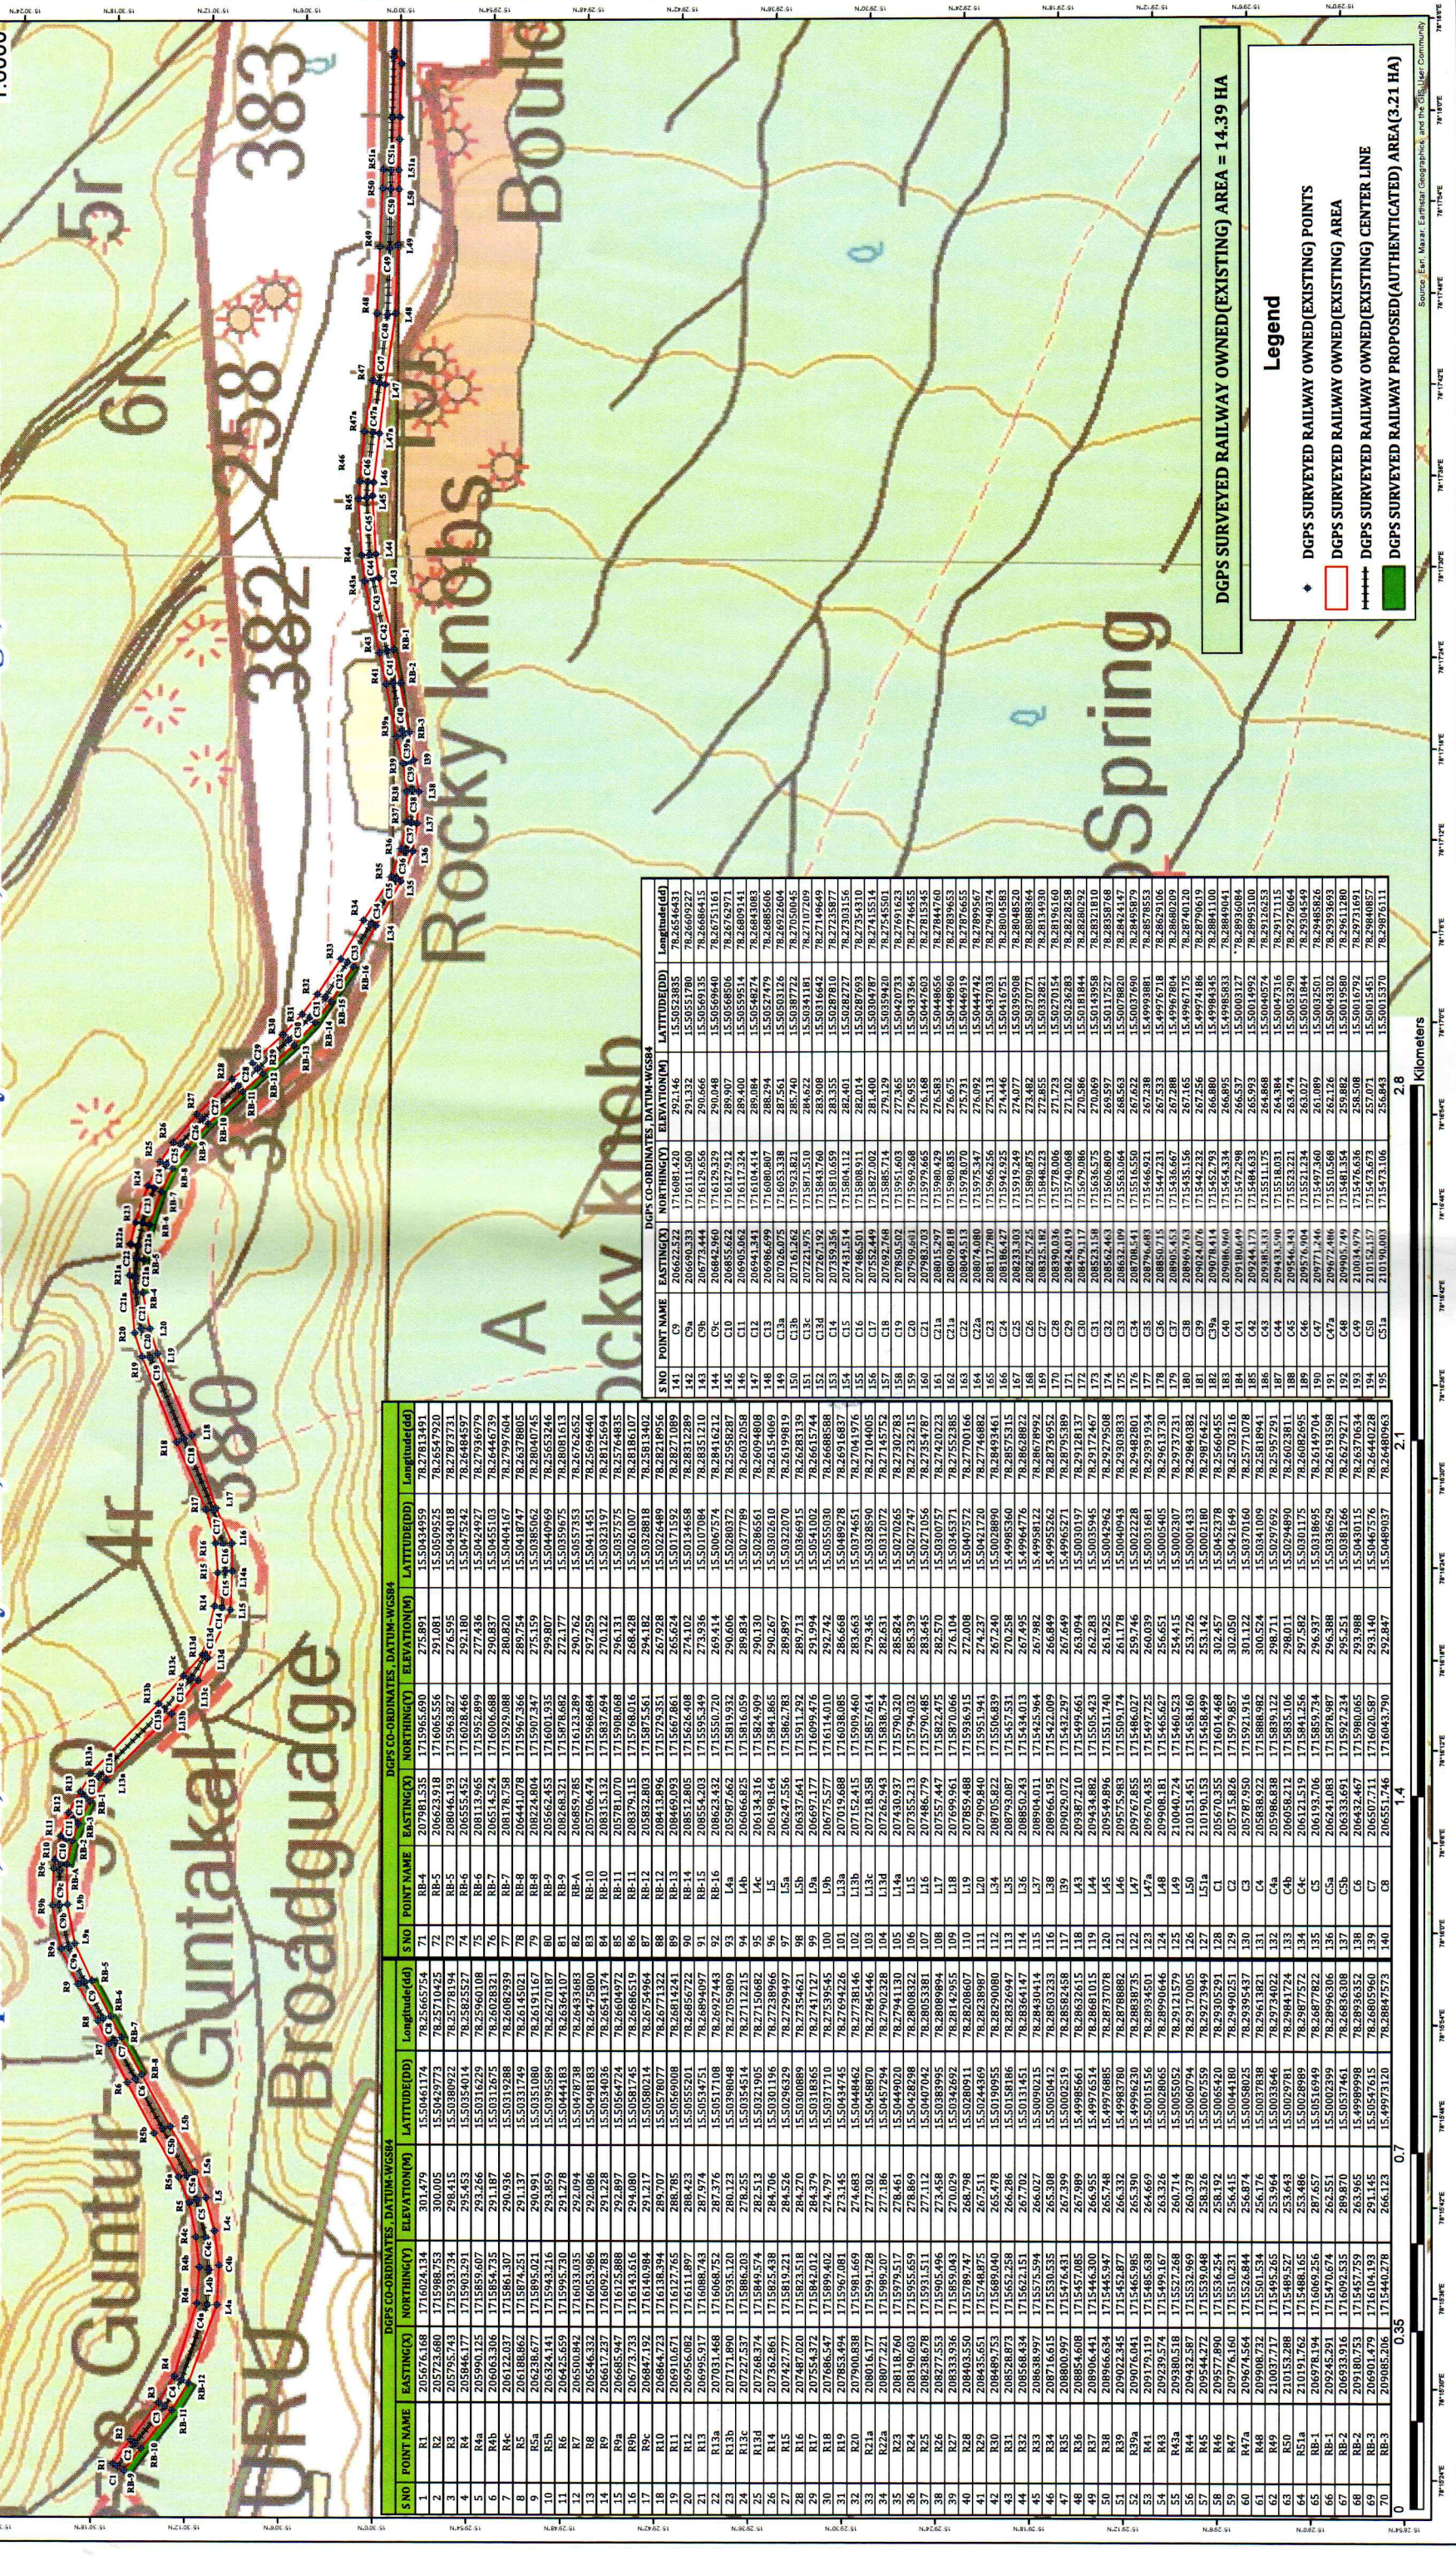

Legend

- DGPS SURVEYED RAILWAY OWNED (EXISTING) POINTS
- DGPS SURVEYED RAILWAY OWNED (EXISTING) AREA
- DGPS SURVEYED RAILWAY OWNED (EXISTING) CENTER LINE
- DGPS SURVEYED RAILWAY PROPOSED (AUTHENTICATED) AREA (3.21 HA)

DGPS SURVEYED RAILWAY OWNED (EXISTING) AREA = 14.39 HA

S.NO	POINT NAME	EASTING(X)	NORTHING(Y)	ELEVATION(M)	LONGITUDE(DD)	LATITUDE(DD)	DGPS CO-ORDINATES, DATUM-WGS84
1	R1	205676.168	1716024.134	301.479	15.50461174	78.25665754	71

SIGNATURES

For CSR Geospatial & Consultancy Services

JEWIC/DHNE

AXENIC/DHNE

DY. CHIEF ENGINEER (CONS)

S. G. Rly, GUNTAKAL.

Managing Partner